
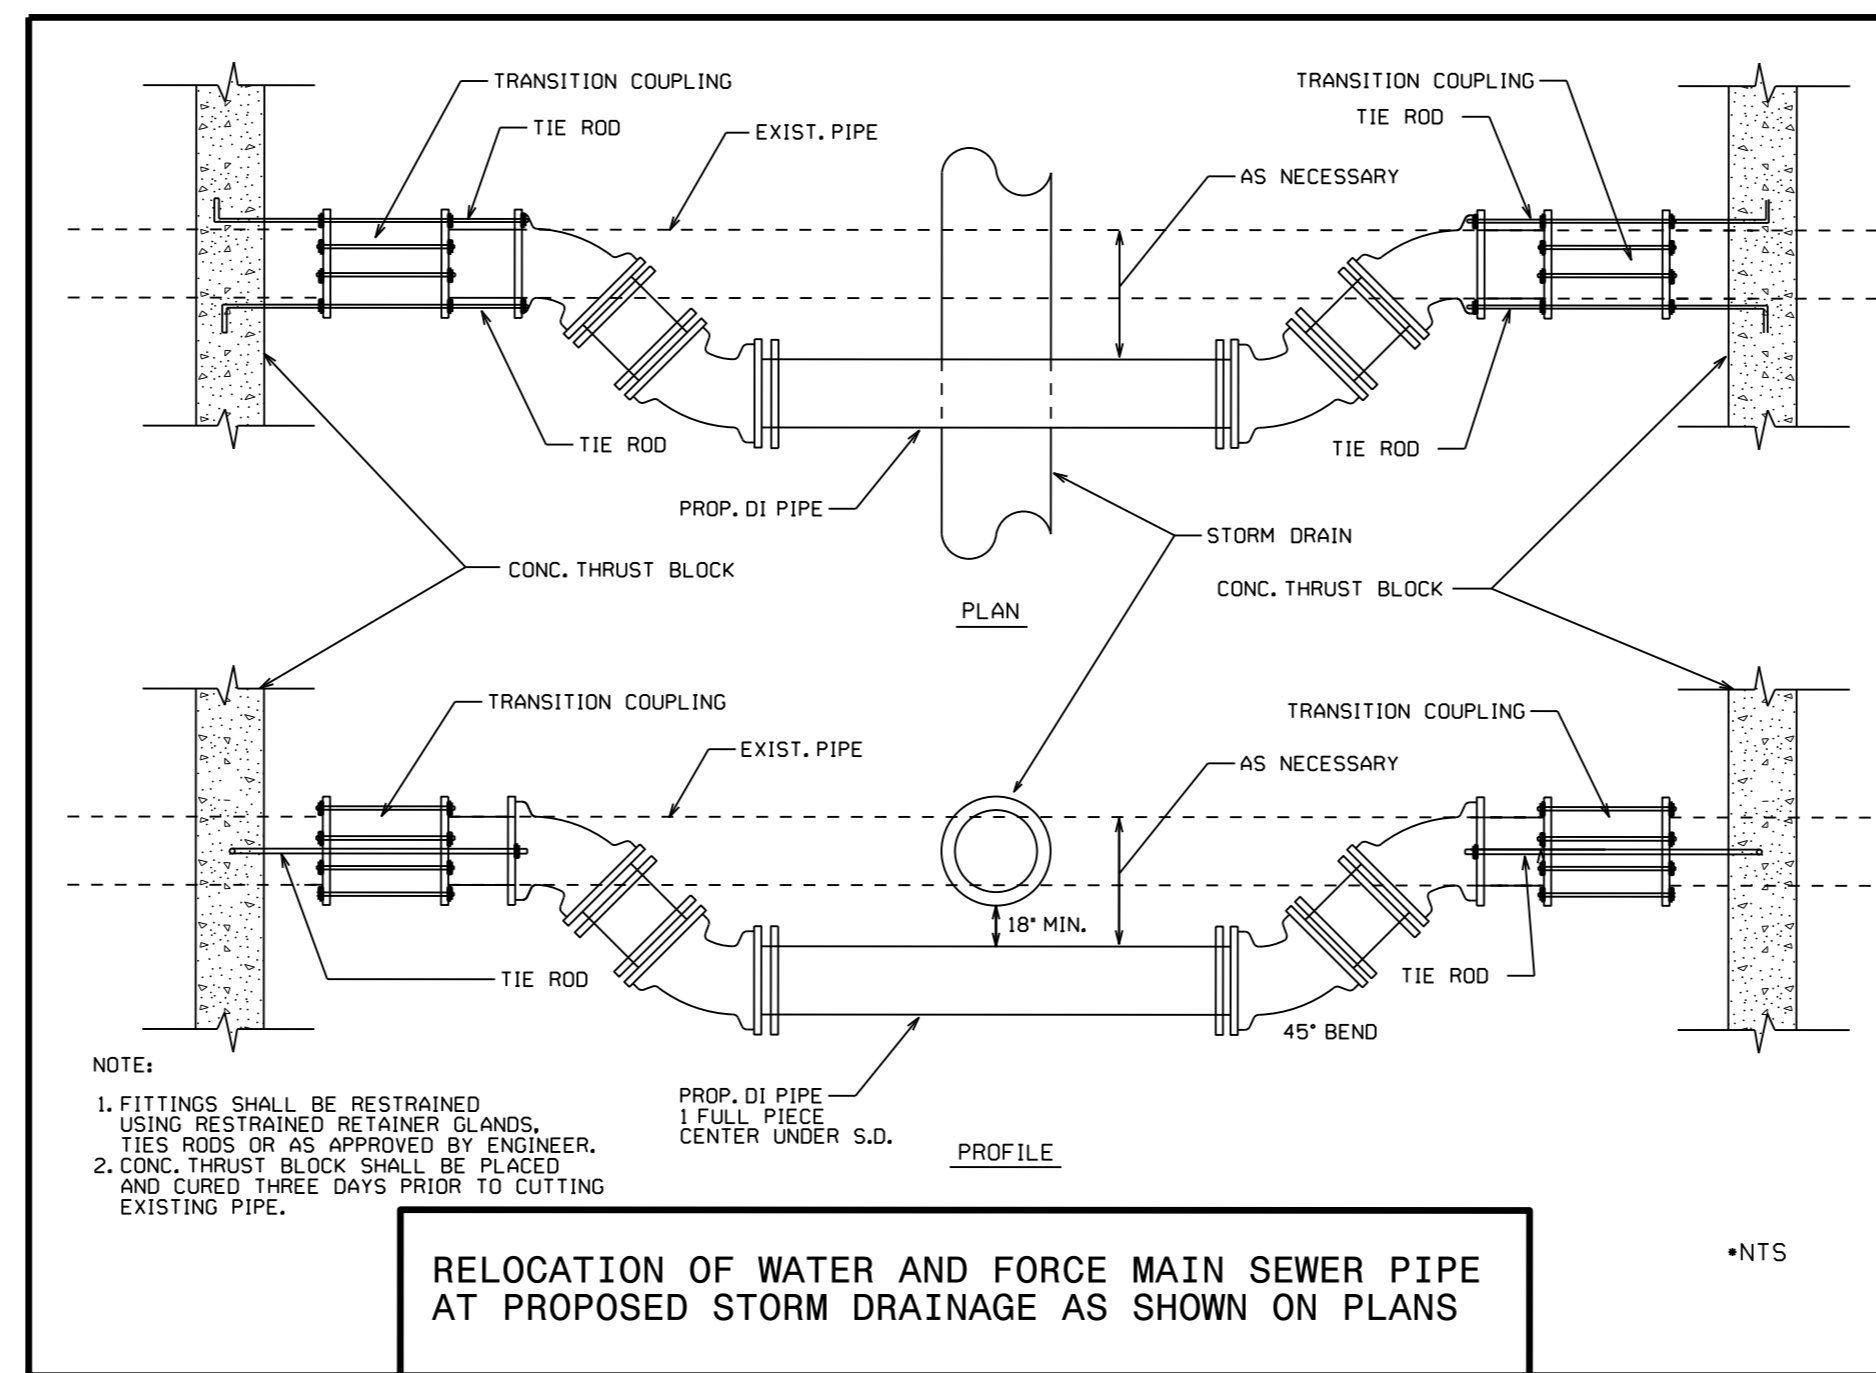


PROJECT REFERENCE NO.	SHEET NO.
R-2915D	UC-3A
DESIGNED BY: JES	
DRAWN BY: JES	
CHECKED BY: CAB	
APPROVED BY: CAB	
REVISED:	NORTH CAROLINA DEPARTMENT OF TRANSPORTATION UTILITIES ENGINEERING SEC. PHONE: (919) 707-6690 FAX: (919) 250-4151
	11/5/2014 UTILITY CONSTRUCTION PLANS ONLY

PROJECT TYPICAL DETAILS

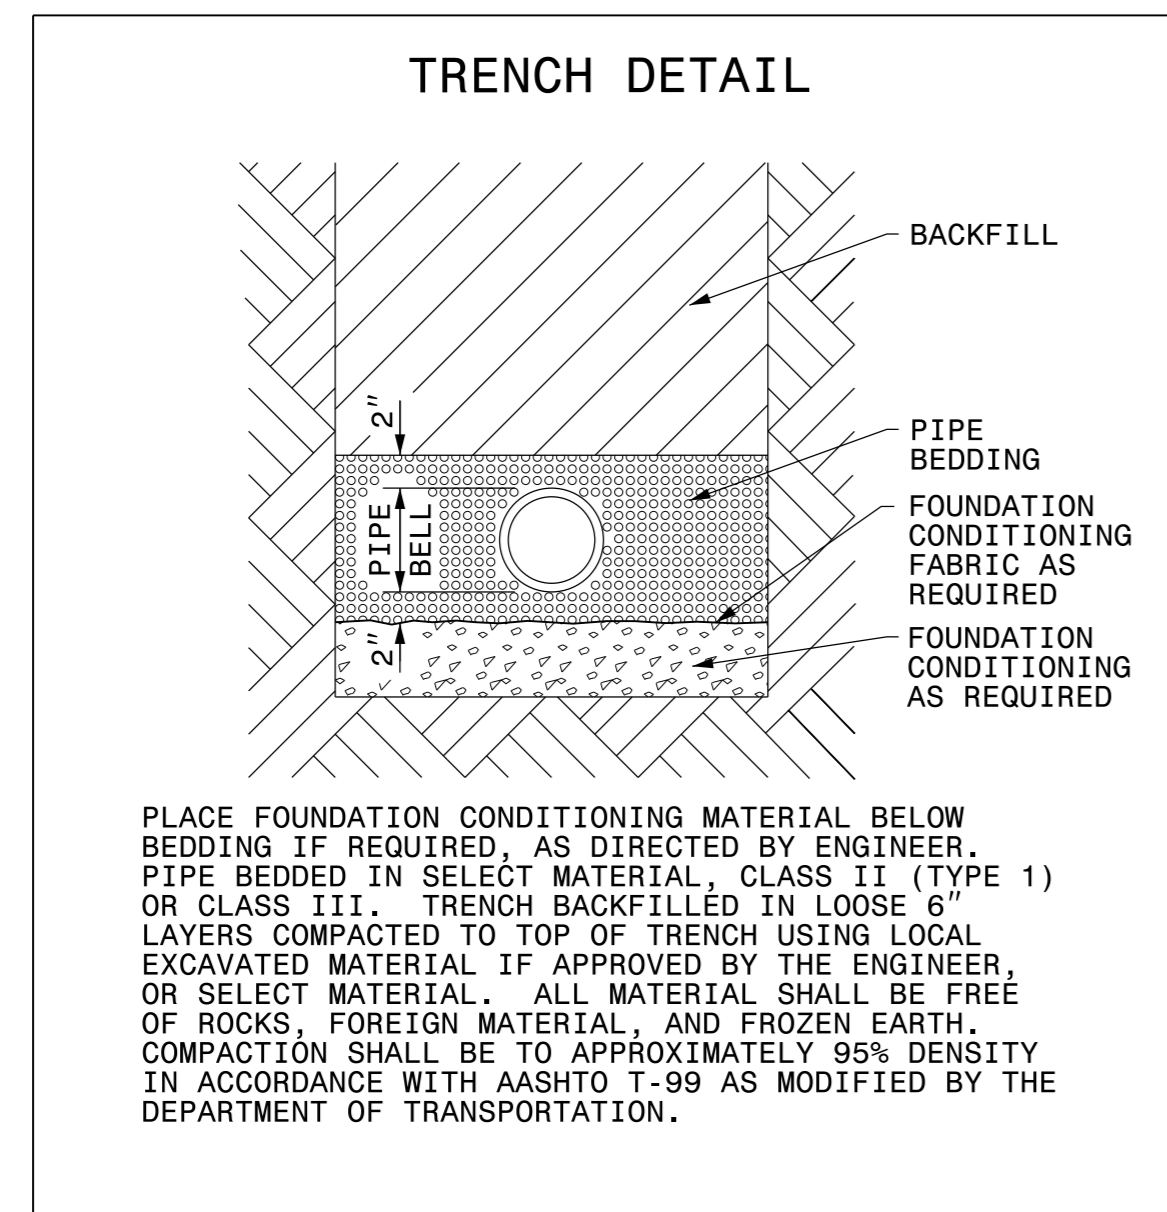

UTILITY CONSTRUCTION