
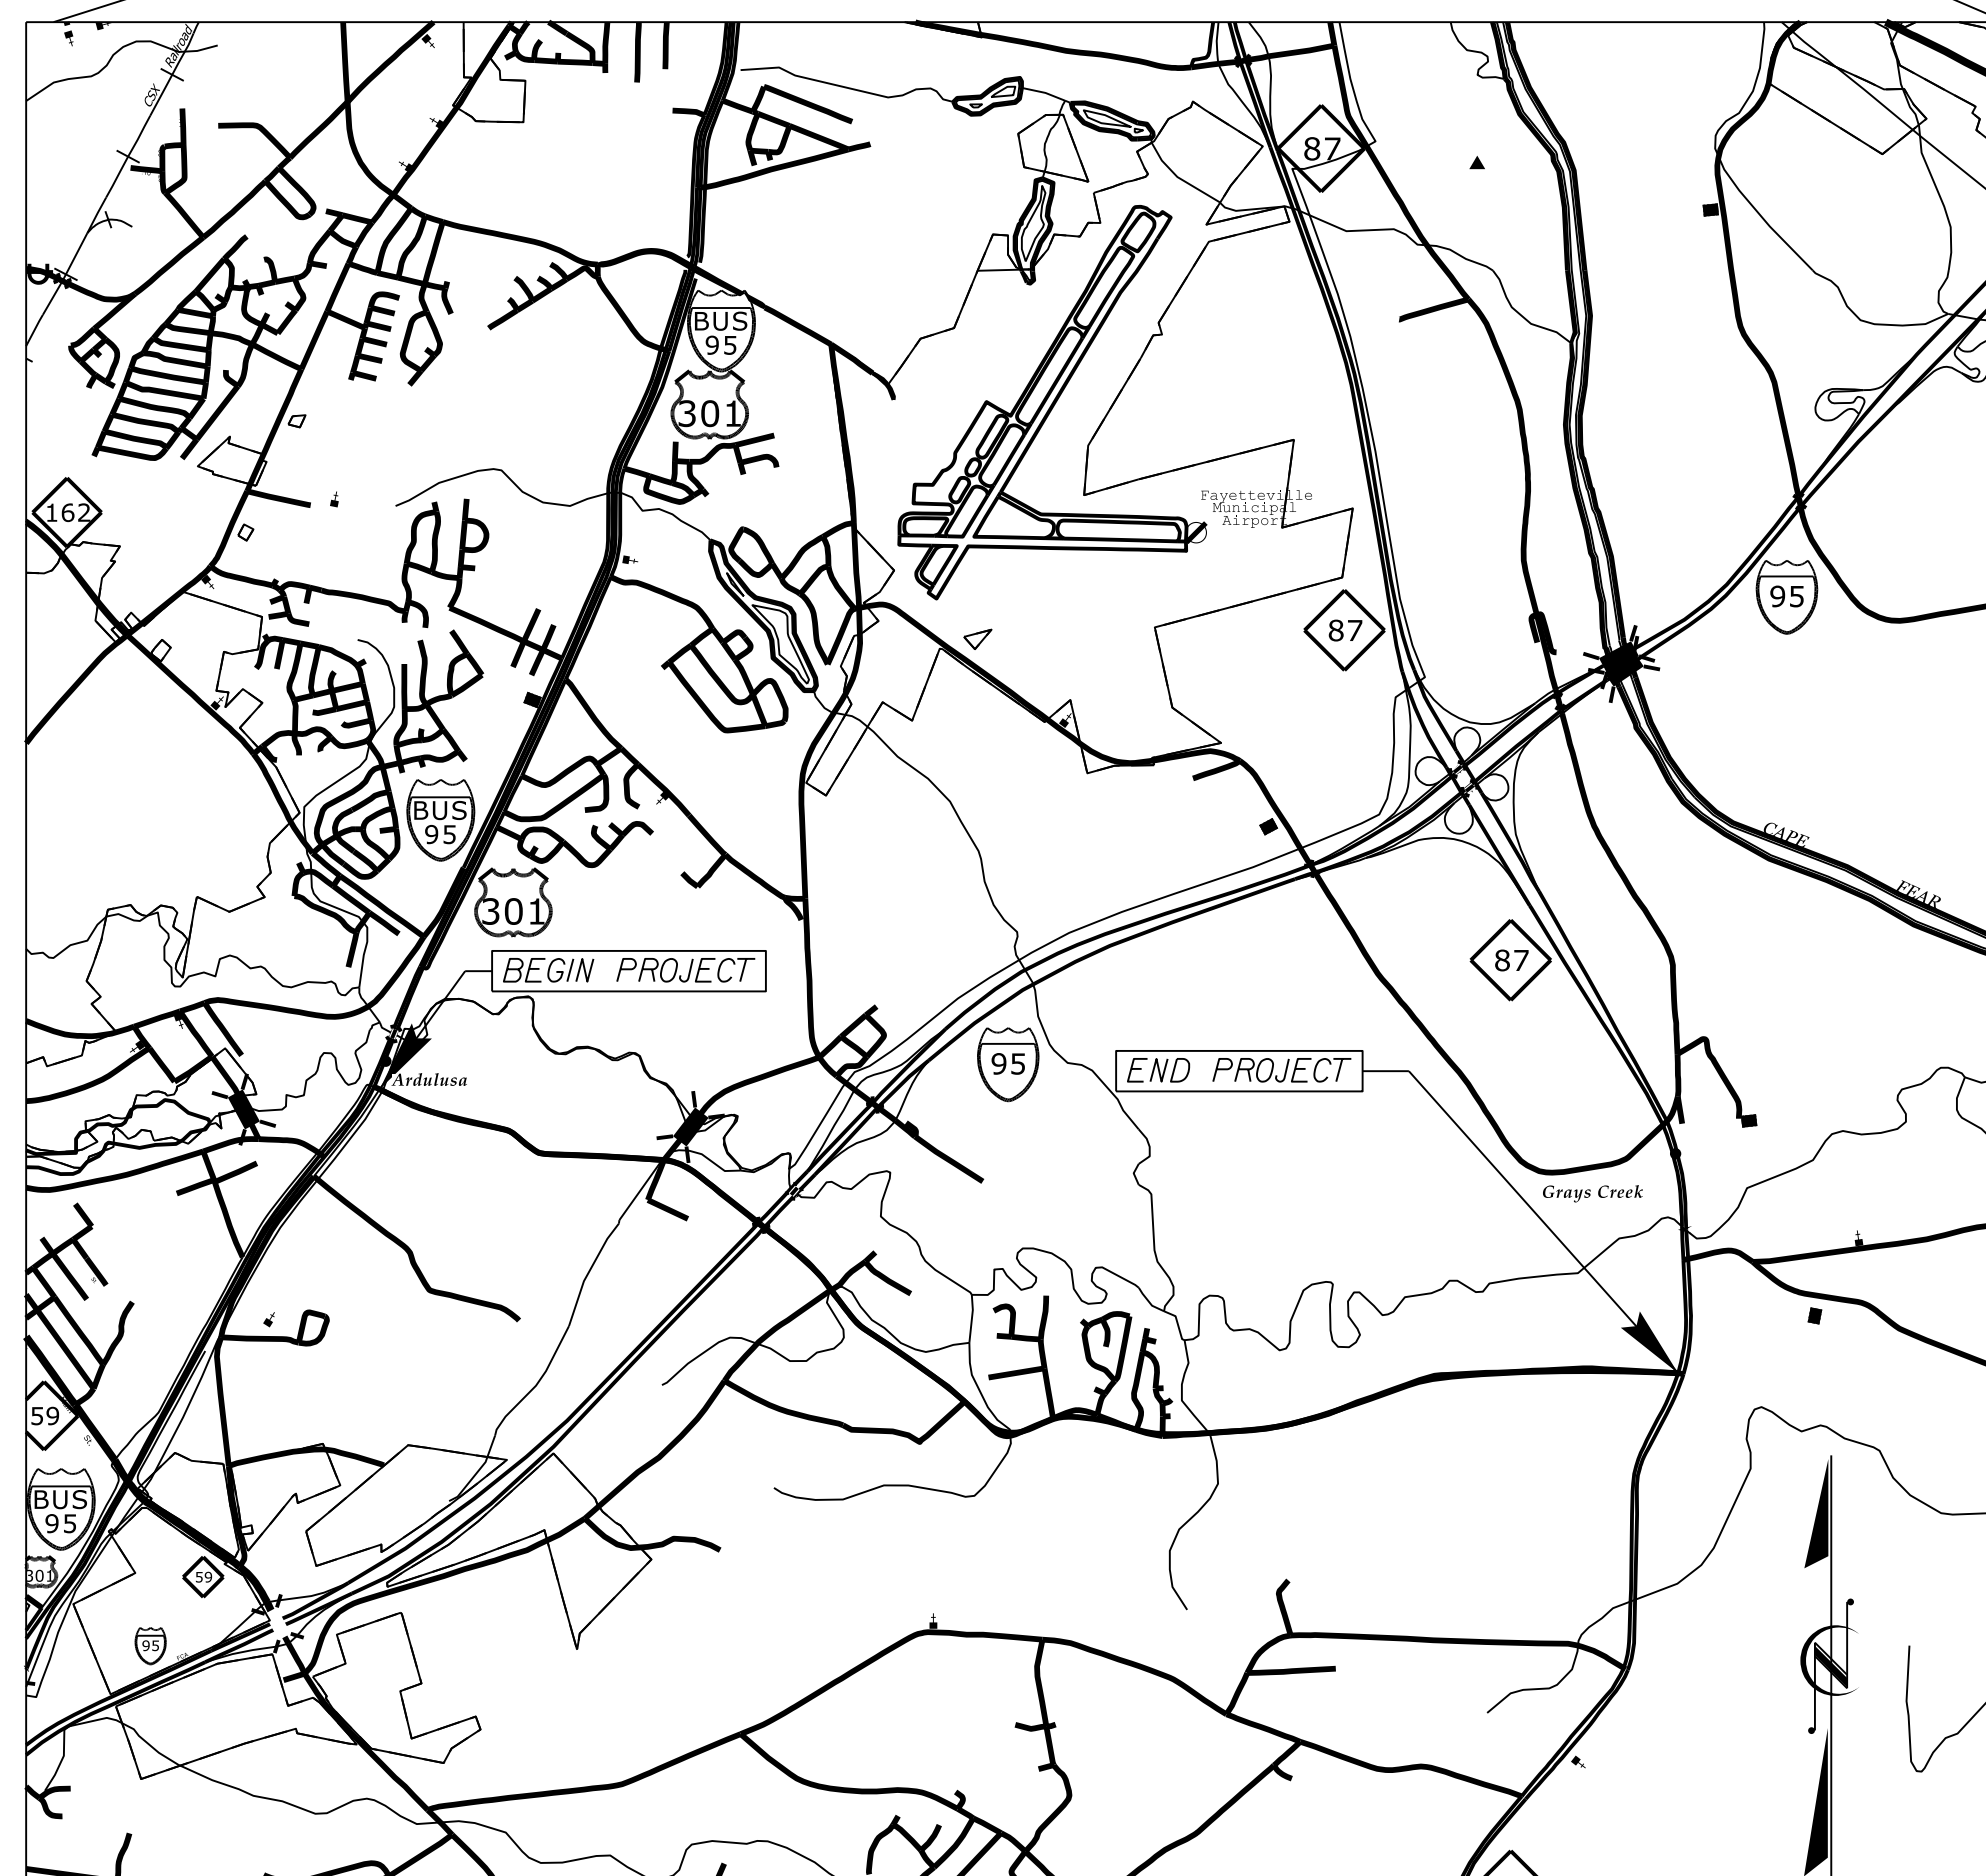


STATE OF NORTH CAROLINA
DIVISION OF HIGHWAYS

TRANSPORTATION MANAGEMENT PLAN

CUMBERLAND COUNTY

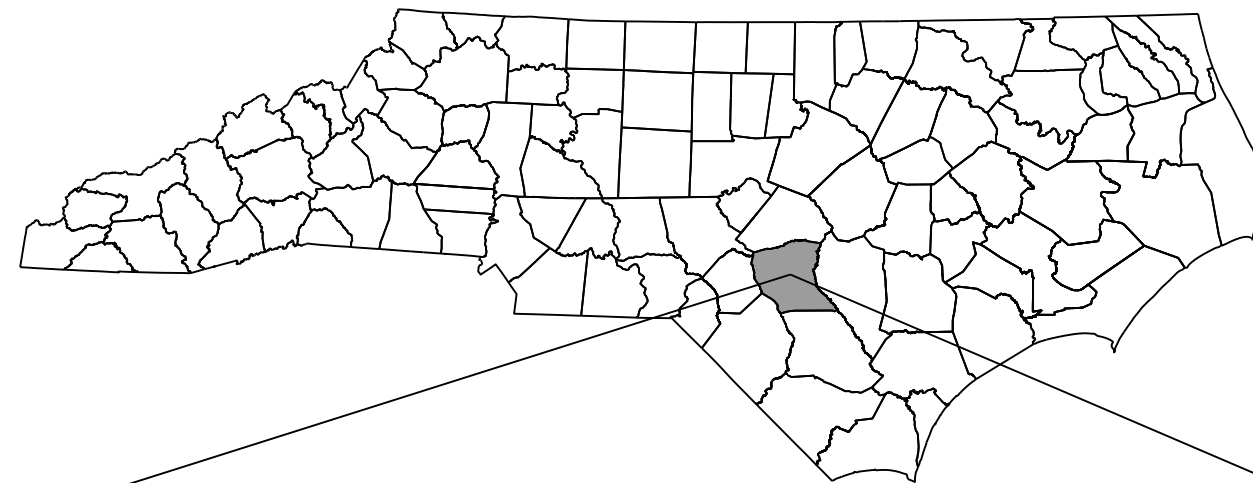

INDEX OF SHEETS

SHEET NO.	TITLE
TMP-1	TITLE SHEET, VICINITY MAP AND INDEX OF SHEETS
TMP-1A	LIST OF APPLICABLE ROADWAY STANDARD DRAWINGS, AND LEGEND
TMP-1B	TRANSPORTATION OPERATIONS PLAN: GENERAL NOTES
TMP-2 - TMP-2D	DETOUR AND SPECIAL SIGN DESIGNS
TMP-3	PHASING
TMP-4 - TMP-12	PHASE 1 DETAIL SHEETS
TMP-13 - TMP-19	PHASE 2 DETAIL SHEETS


SHEET NO.

TMP-1

W-5512

TIP PROJECT:

DAVID L. WILVER, P.E. *TRAFFIC CONTROL PROJECT ENGINEER*
J. MATTHEW PICKENS, P.E. *TRAFFIC CONTROL DESIGN ENGINEER*

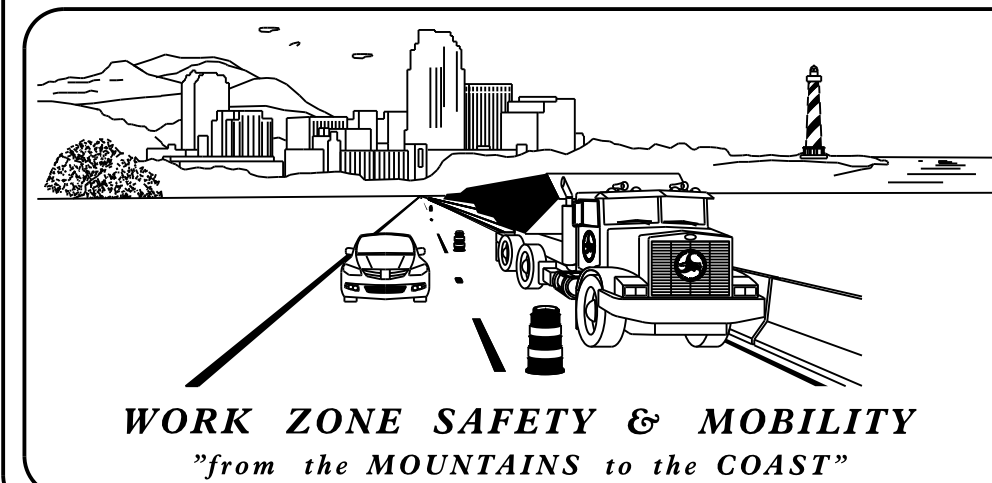

N.C.D.O.T. WORK ZONE TRAFFIC CONTROL
1561 MAIL SERVICE CENTER (MSC) RALEIGH, NC 27699-1561
750 N. GREENFIELD PARKWAY, GARNER, NC 27529 (DELIVERY)
PHONE: (919) 773-2800 FAX: (919) 771-2745

J. S. BOURNE, P.E. *STATE TRAFFIC MANAGEMENT ENGINEER*
STEVE KITE, P.E. *TRAFFIC CONTROL PROJECT ENGINEER*
DON PARKER *TRAFFIC CONTROL PROJECT DESIGN ENGINEER*
TRAFFIC CONTROL DESIGN ENGINEER



PLANS PREPARED BY :
PARSONS
5540 CENTERVIEW DR., SUITE 217
RALEIGH, NORTH CAROLINA 27606
NC LICENSE NO: F-0246
FOR NORTH CAROLINA DEPT. OF TRANSPORTATION

APPROVED: *Jason M. Pickens*
DATE: 4/17/2015

SEAL