
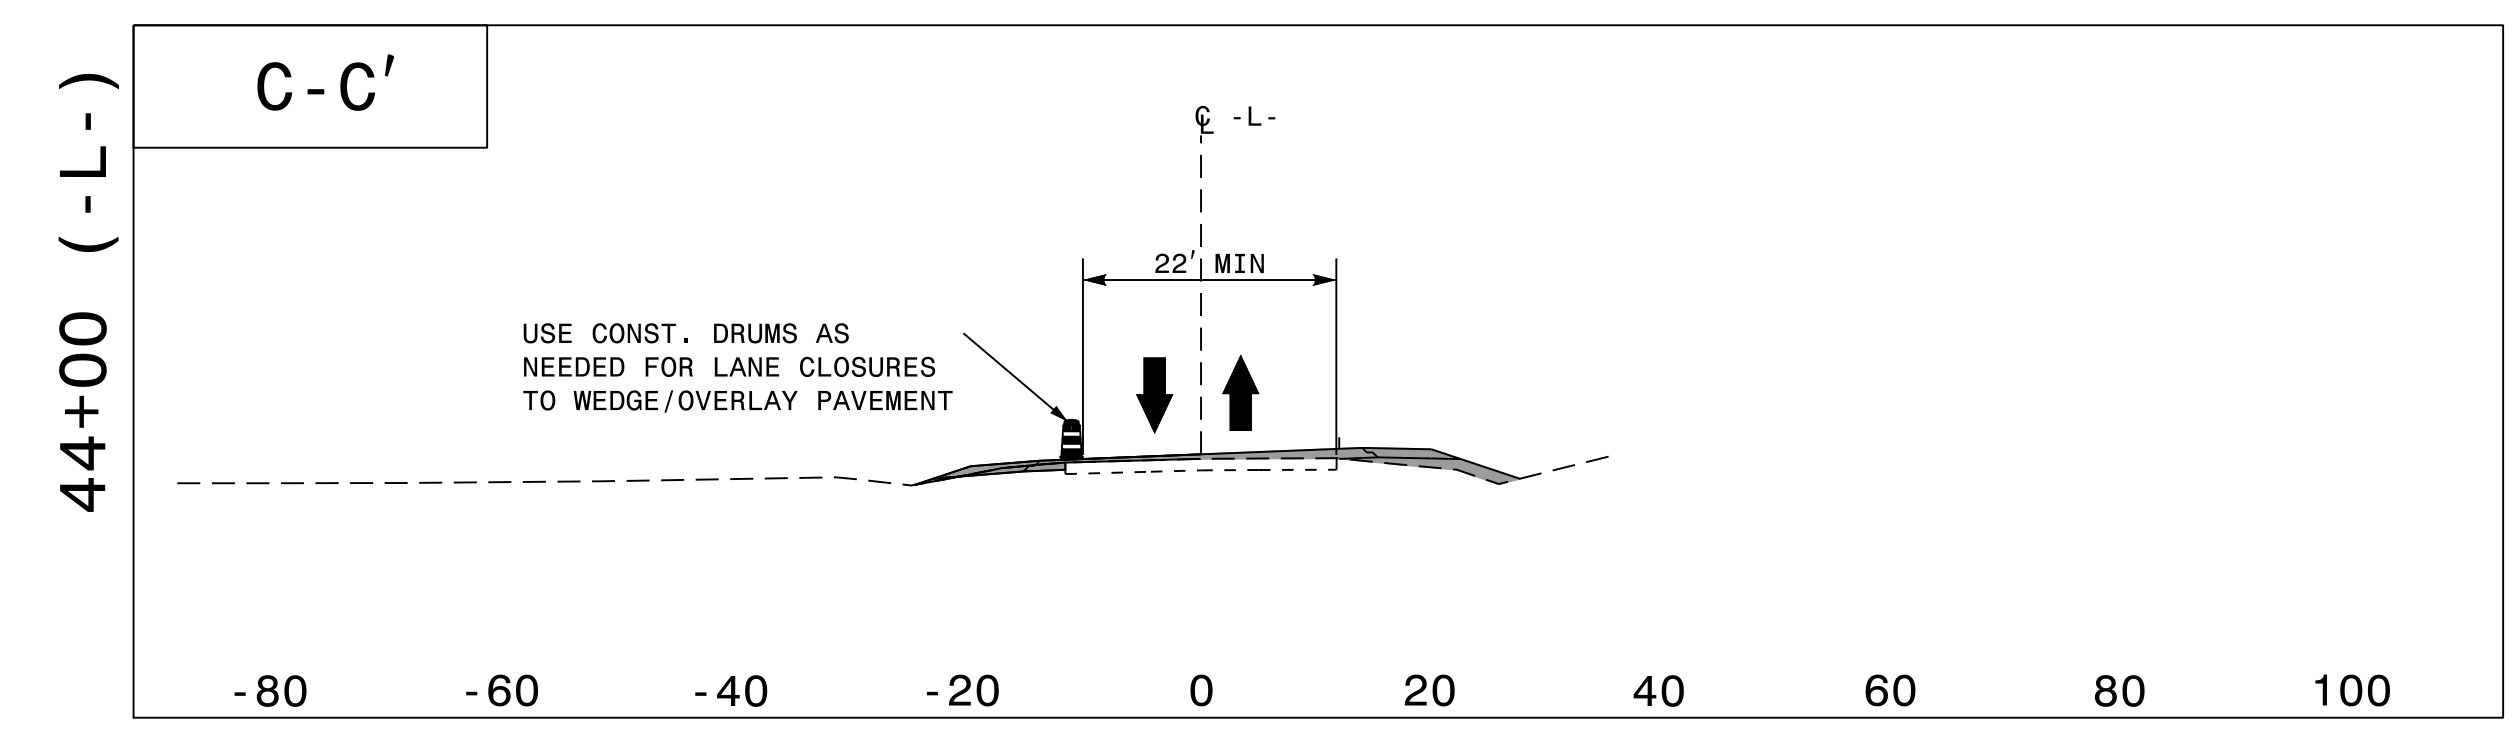
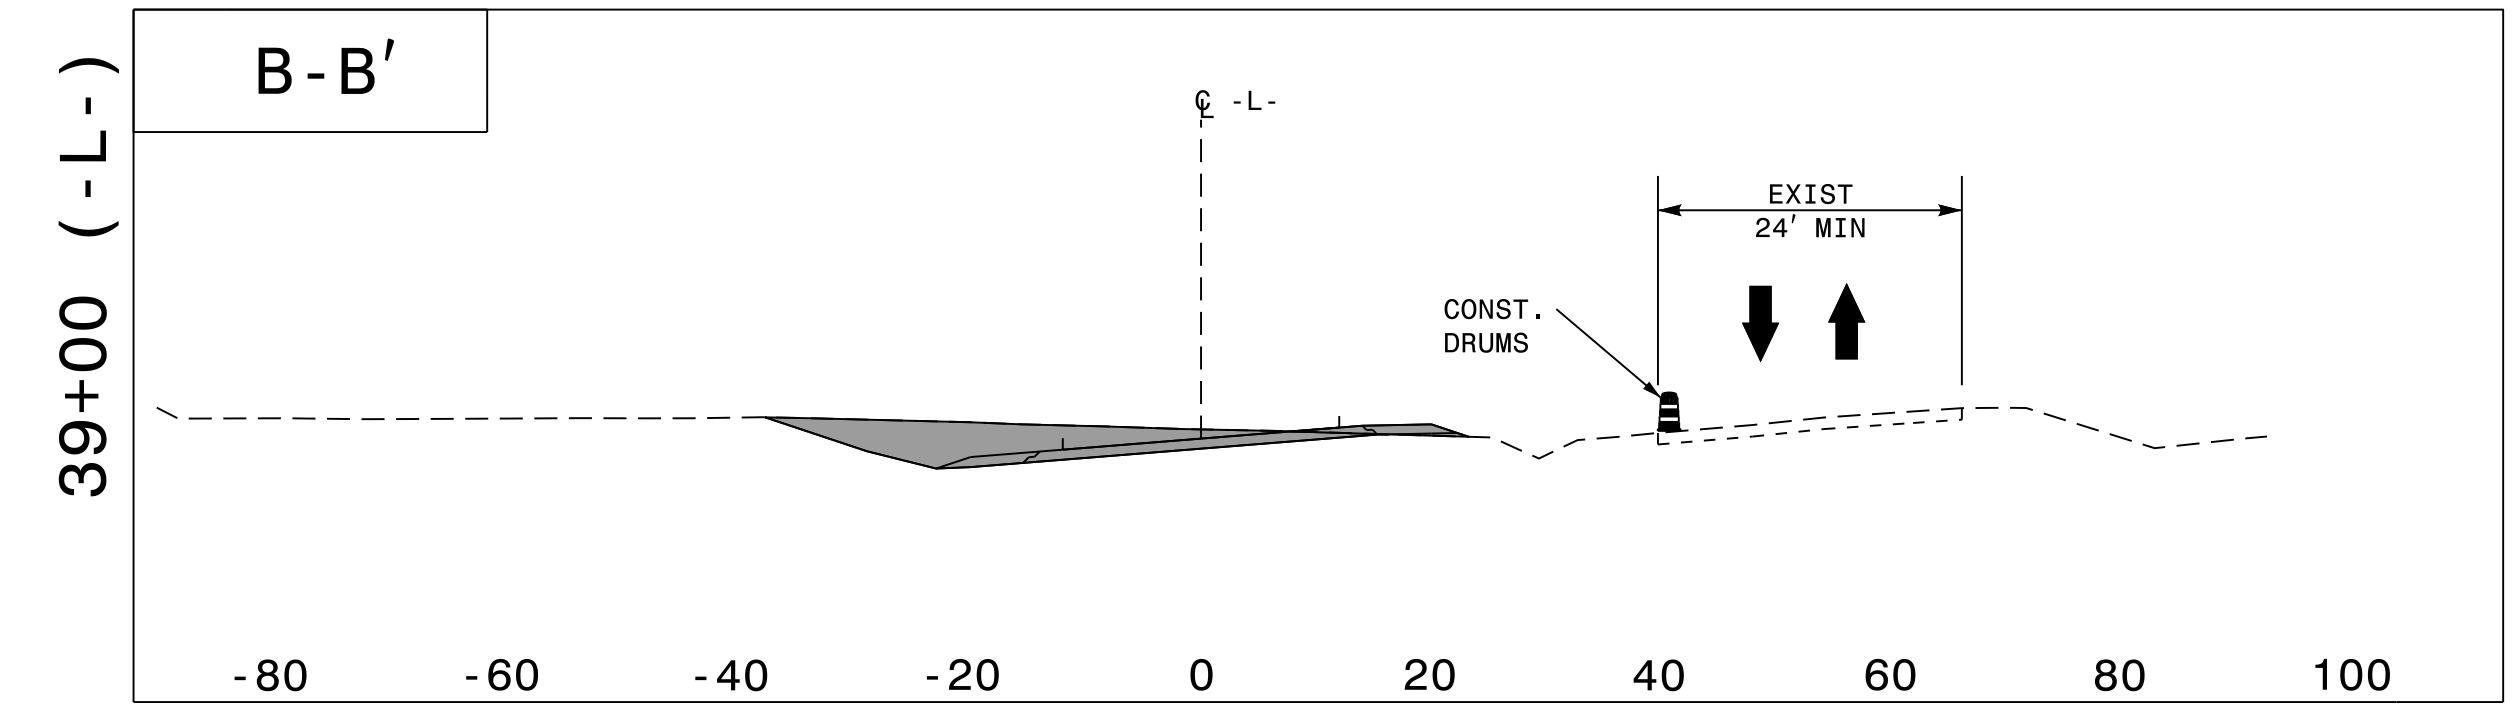
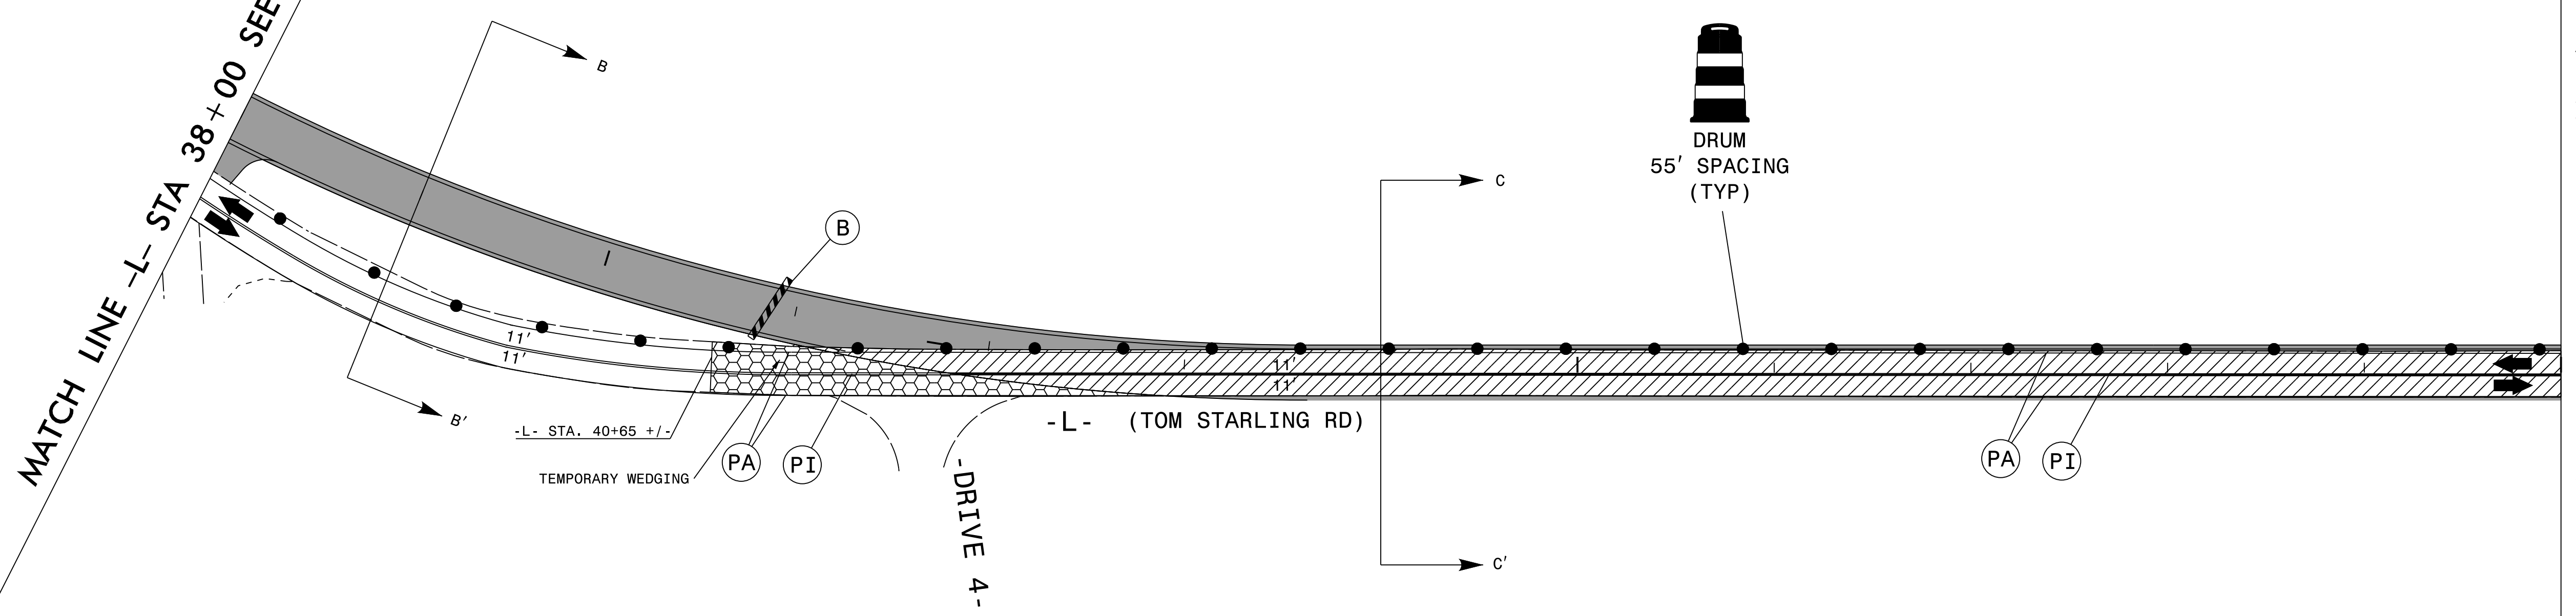
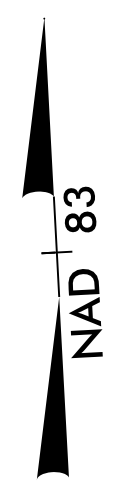


MATCH LINE -L- STA 38+00 SEE SHEET TMP-4

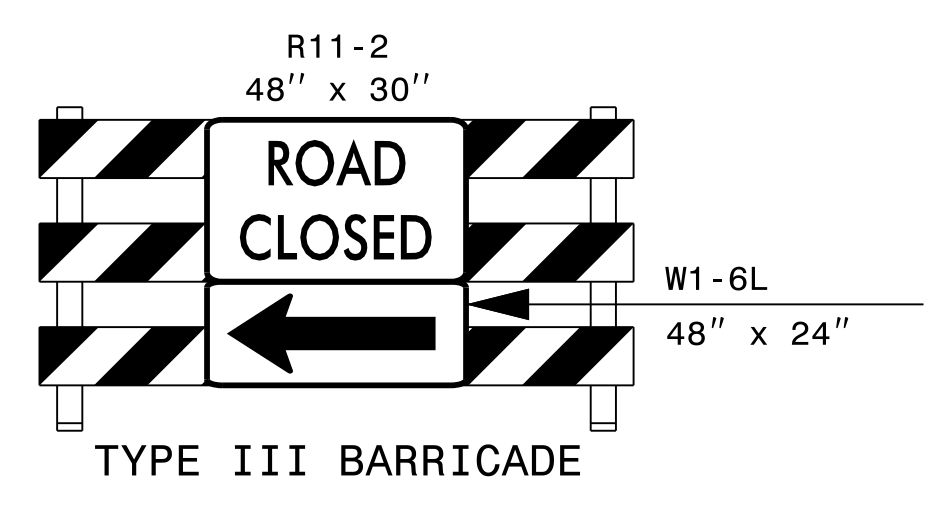


MATCH LINE -L- STA 50+00 SEE SHEET TMP-6

25 MAR 2015 15:36 TrafficControl\TCP\W-5512.TC\_TMP\_05.dgn

PLANS PREPARED BY  
**PARSONS**  
5540 CENTERVIEW DR., SUITE 201  
RALEIGH, NORTH CAROLINA 27606  
NO. LICENSE NO. F-5246  
FOR NORTH CAROLINA DEPT. OF TRANSPORTATION

APPROVED: Jason M. Pickens DATE: 3/31/2015  
SEAL  
NORTH CAROLINA  
PROFESSIONAL  
ENGINEER  
JASON M. PICKENS  
37950

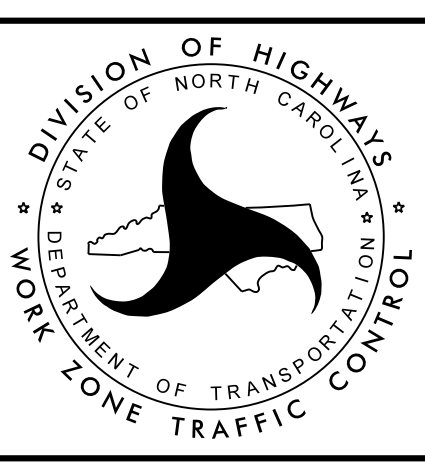

TRANSPORTATION  
MANAGEMENT PLAN  
  
PHASE I  
DETAIL 2