



ICT
 USING OFF-SITE DETOUR, INSTALL 103"x71" CSPA
 CULVERT THEN COMPLETE -L- CONSTRUCTION FROM
 STA. 163+75 TO 165+00

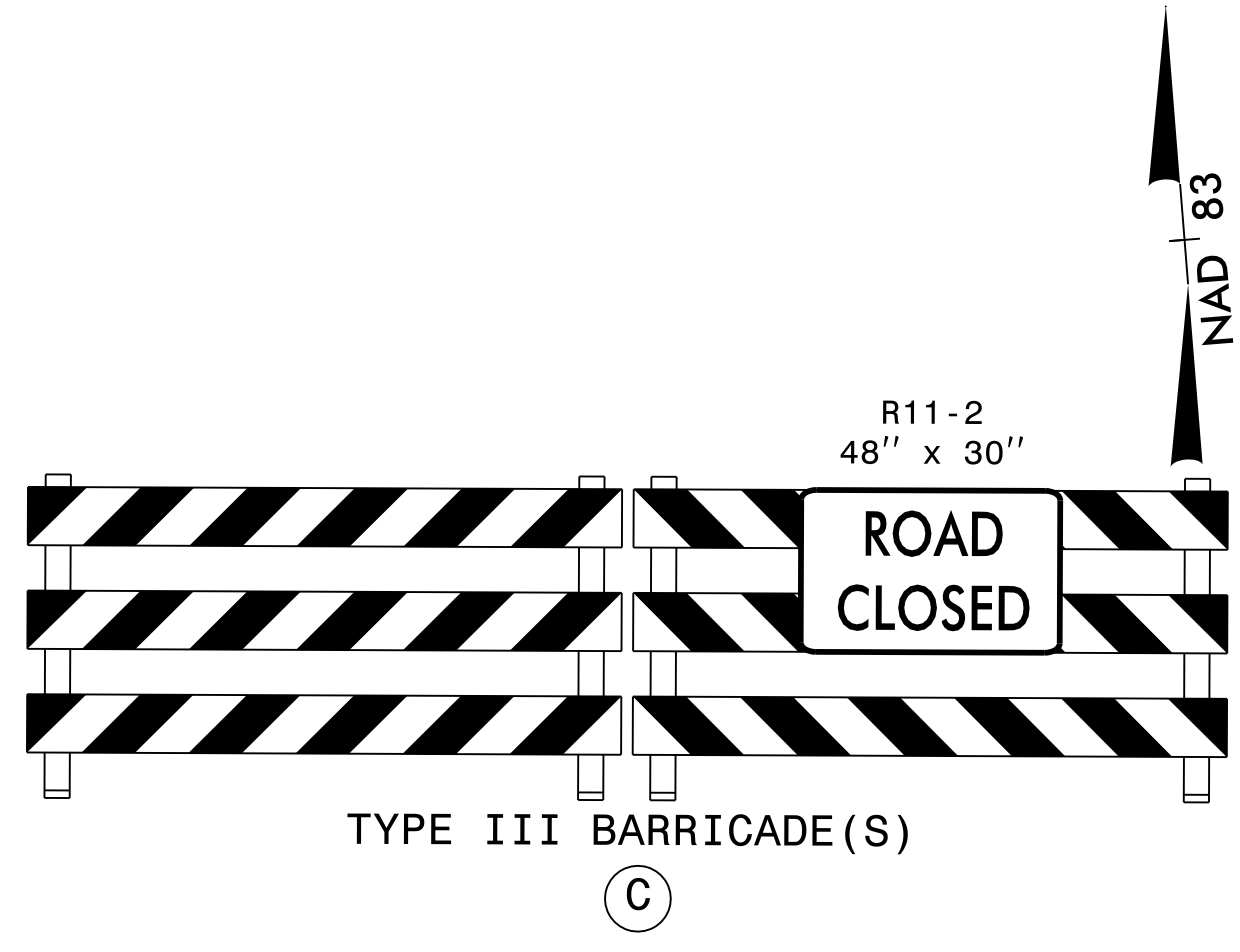

SEE SHEET TMP-2A
 FOR -L- OFF-SITE
 DETOUR SIGNING



MATCH LINE -L- STA 155+00 SEE SHEET TMP-10

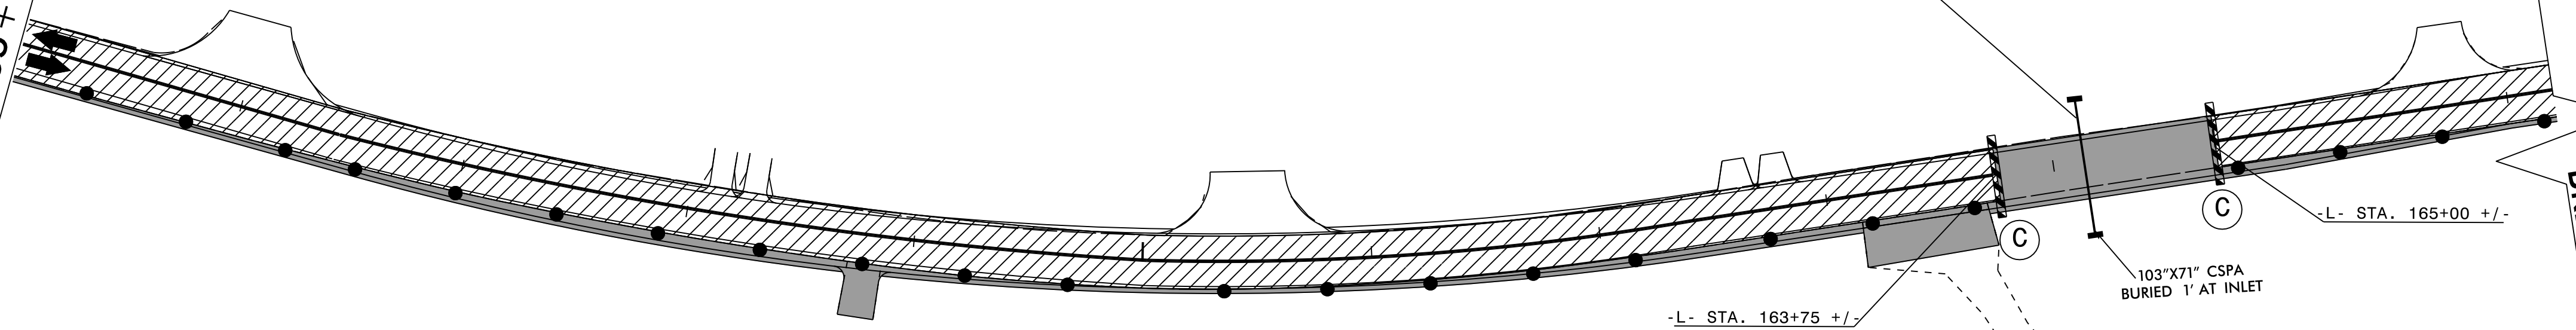

BREAK LINE SEE SHEET TMP-12

25 MAR 2015 15:37
 C:\Users\jpickens\Documents\TrafficControl\TCP\W-5512.TC_TMP-11.dgn
 \$\$\$USERNAME\$\$\$

APPROVED: Jason M. Pickens DATE: 3/31/2015

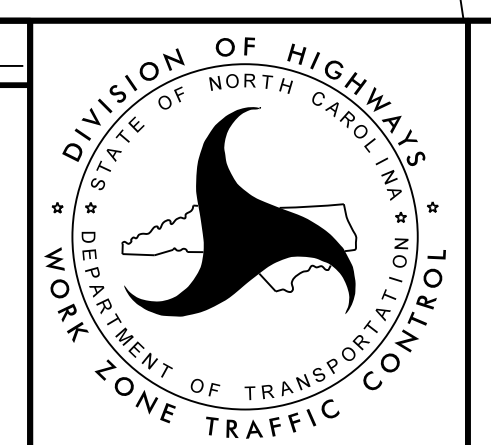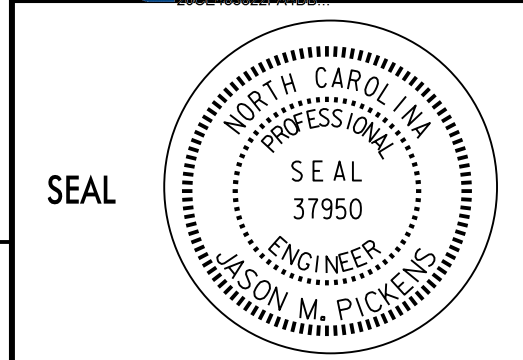

TRANSPORTATION
 MANAGEMENT PLAN

PHASE I
 DETAIL 8

PLANS PREPARED BY
PARSONS
 5540 CENTERVIEW DR., SUITE 211
 RALEIGH, NORTH CAROLINA 27606
 NO. LICENSE NO. F-5246
 FOR NORTH CAROLINA DEPT. OF TRANSPORTATION