


8/23/99

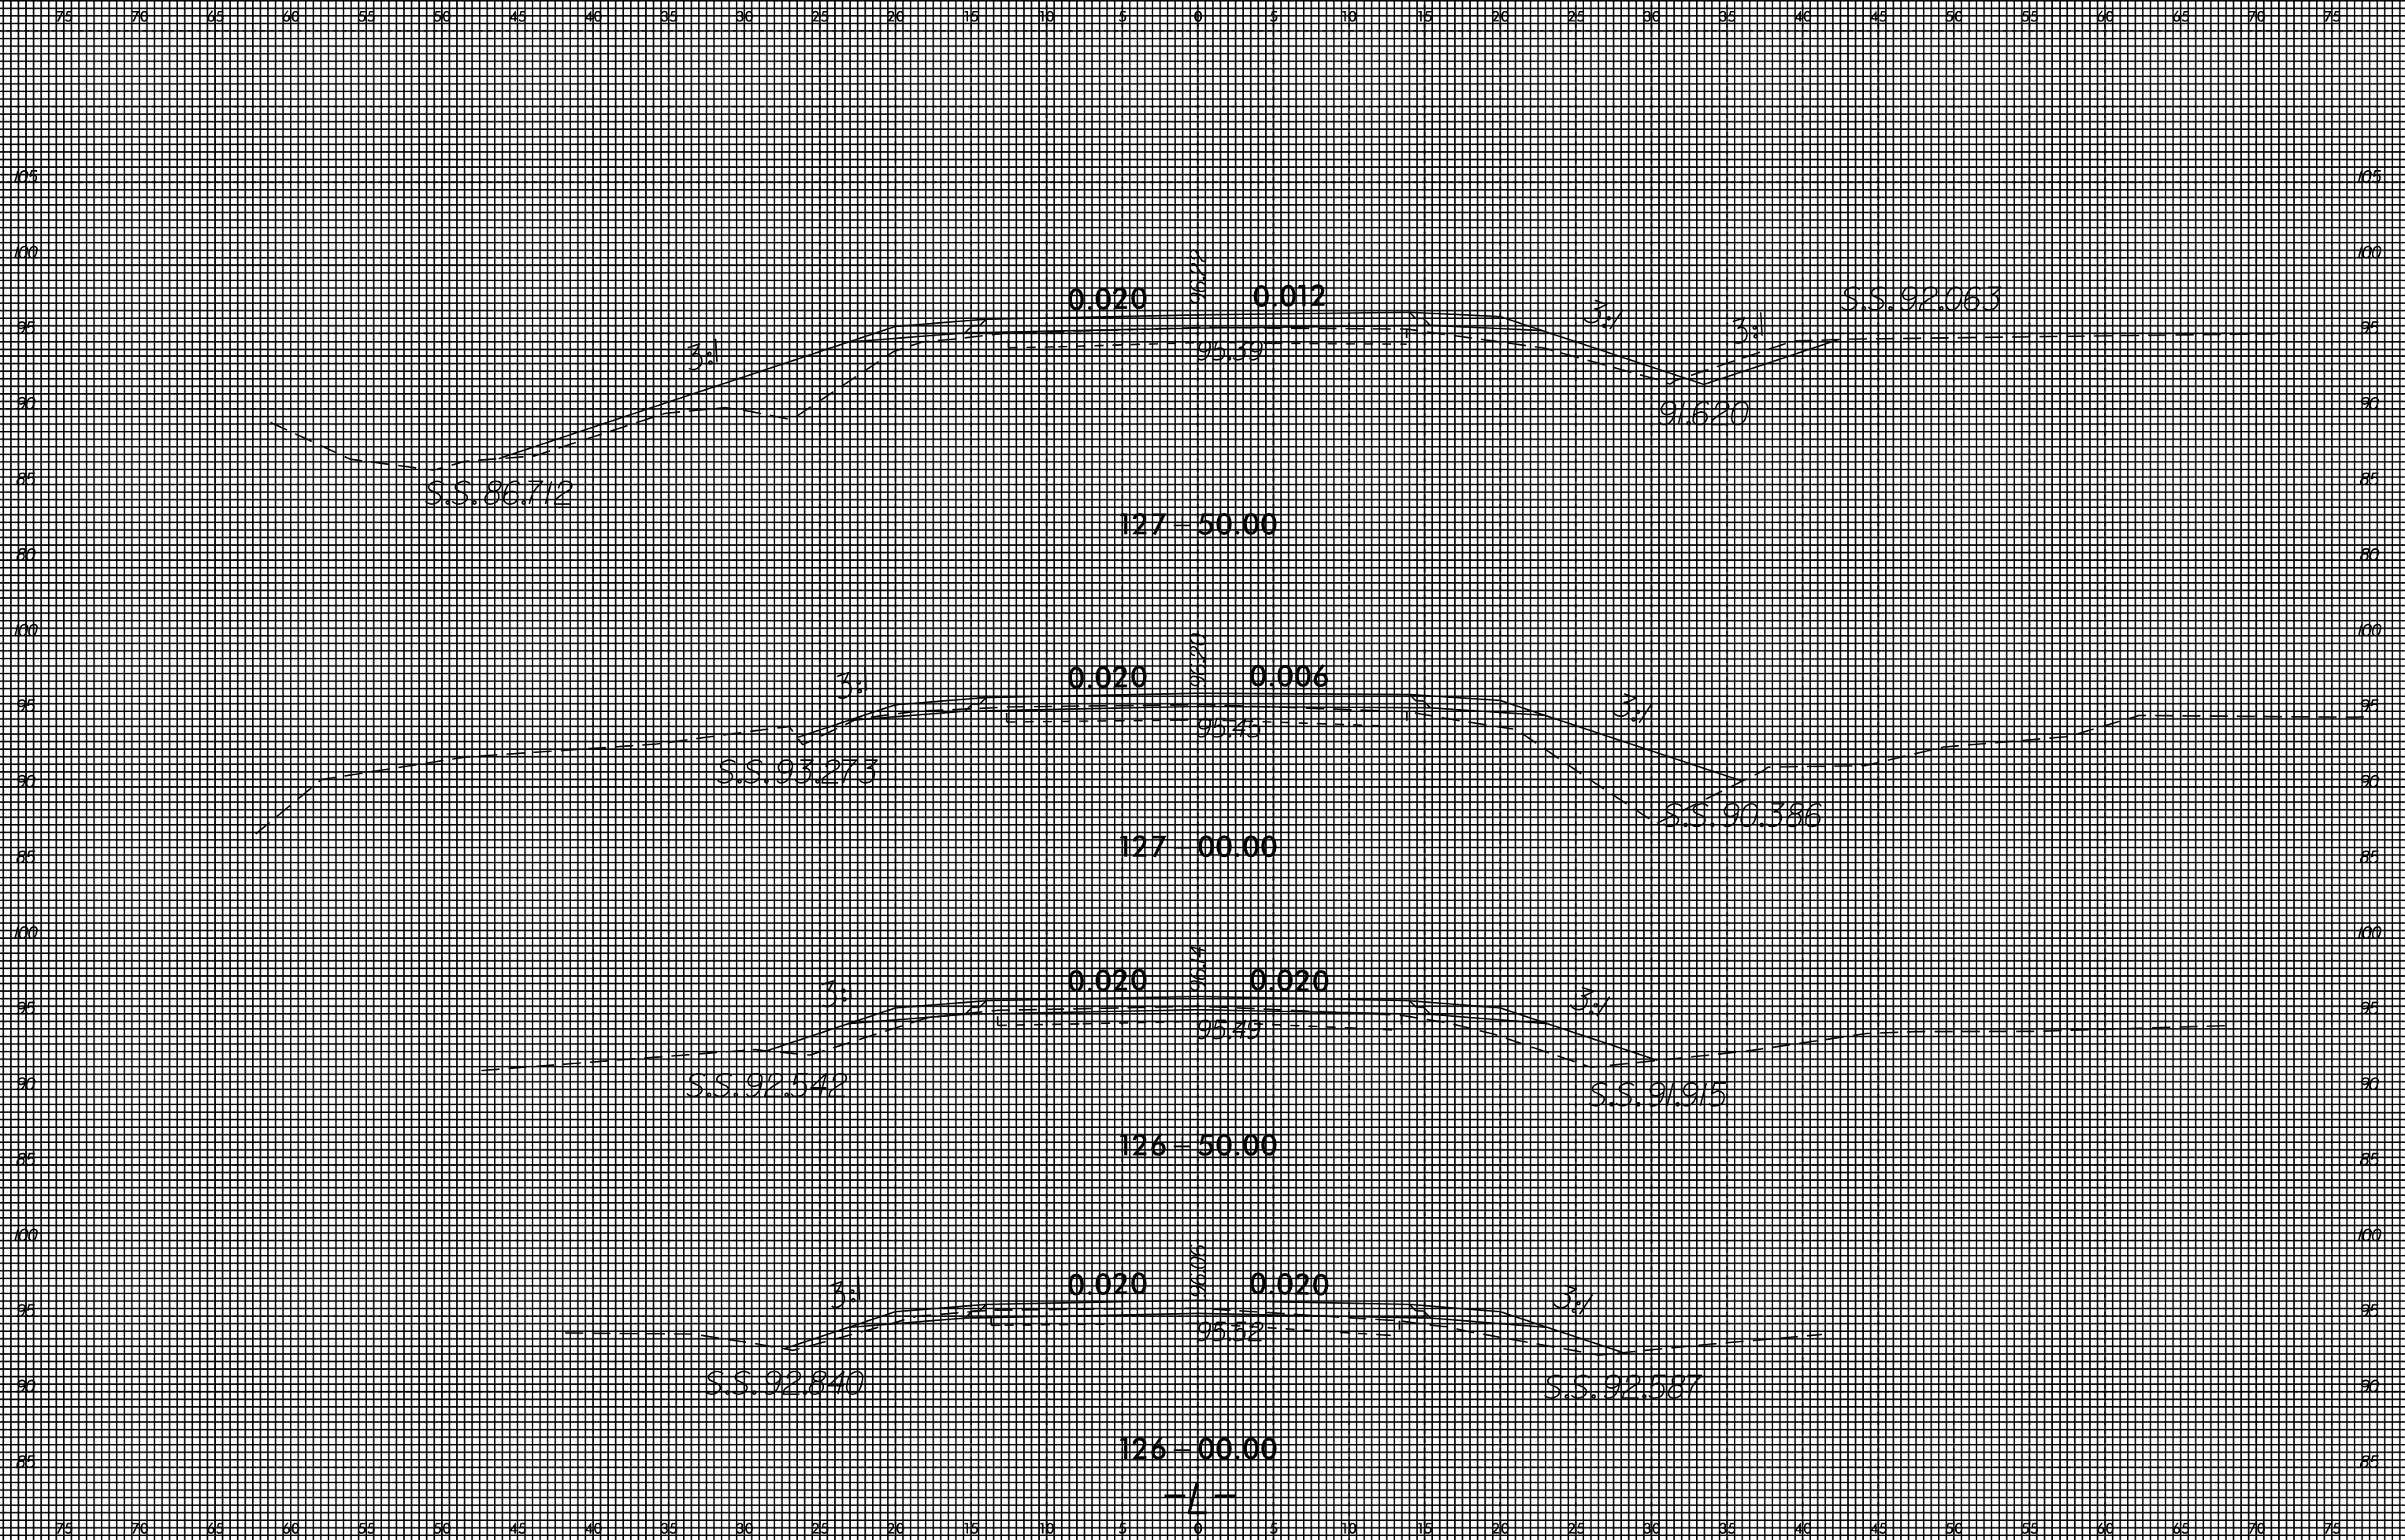

PROJ. REFERENCE NO.	SHEET NO.
W-5512	X-27



13-APR-2015 6:03  
 J:\N\5512\AR\99\99\SS\W5512.RDY.XPL.L.3025.13\*950.DGN  
 20055746 at 708011