


8/23/99

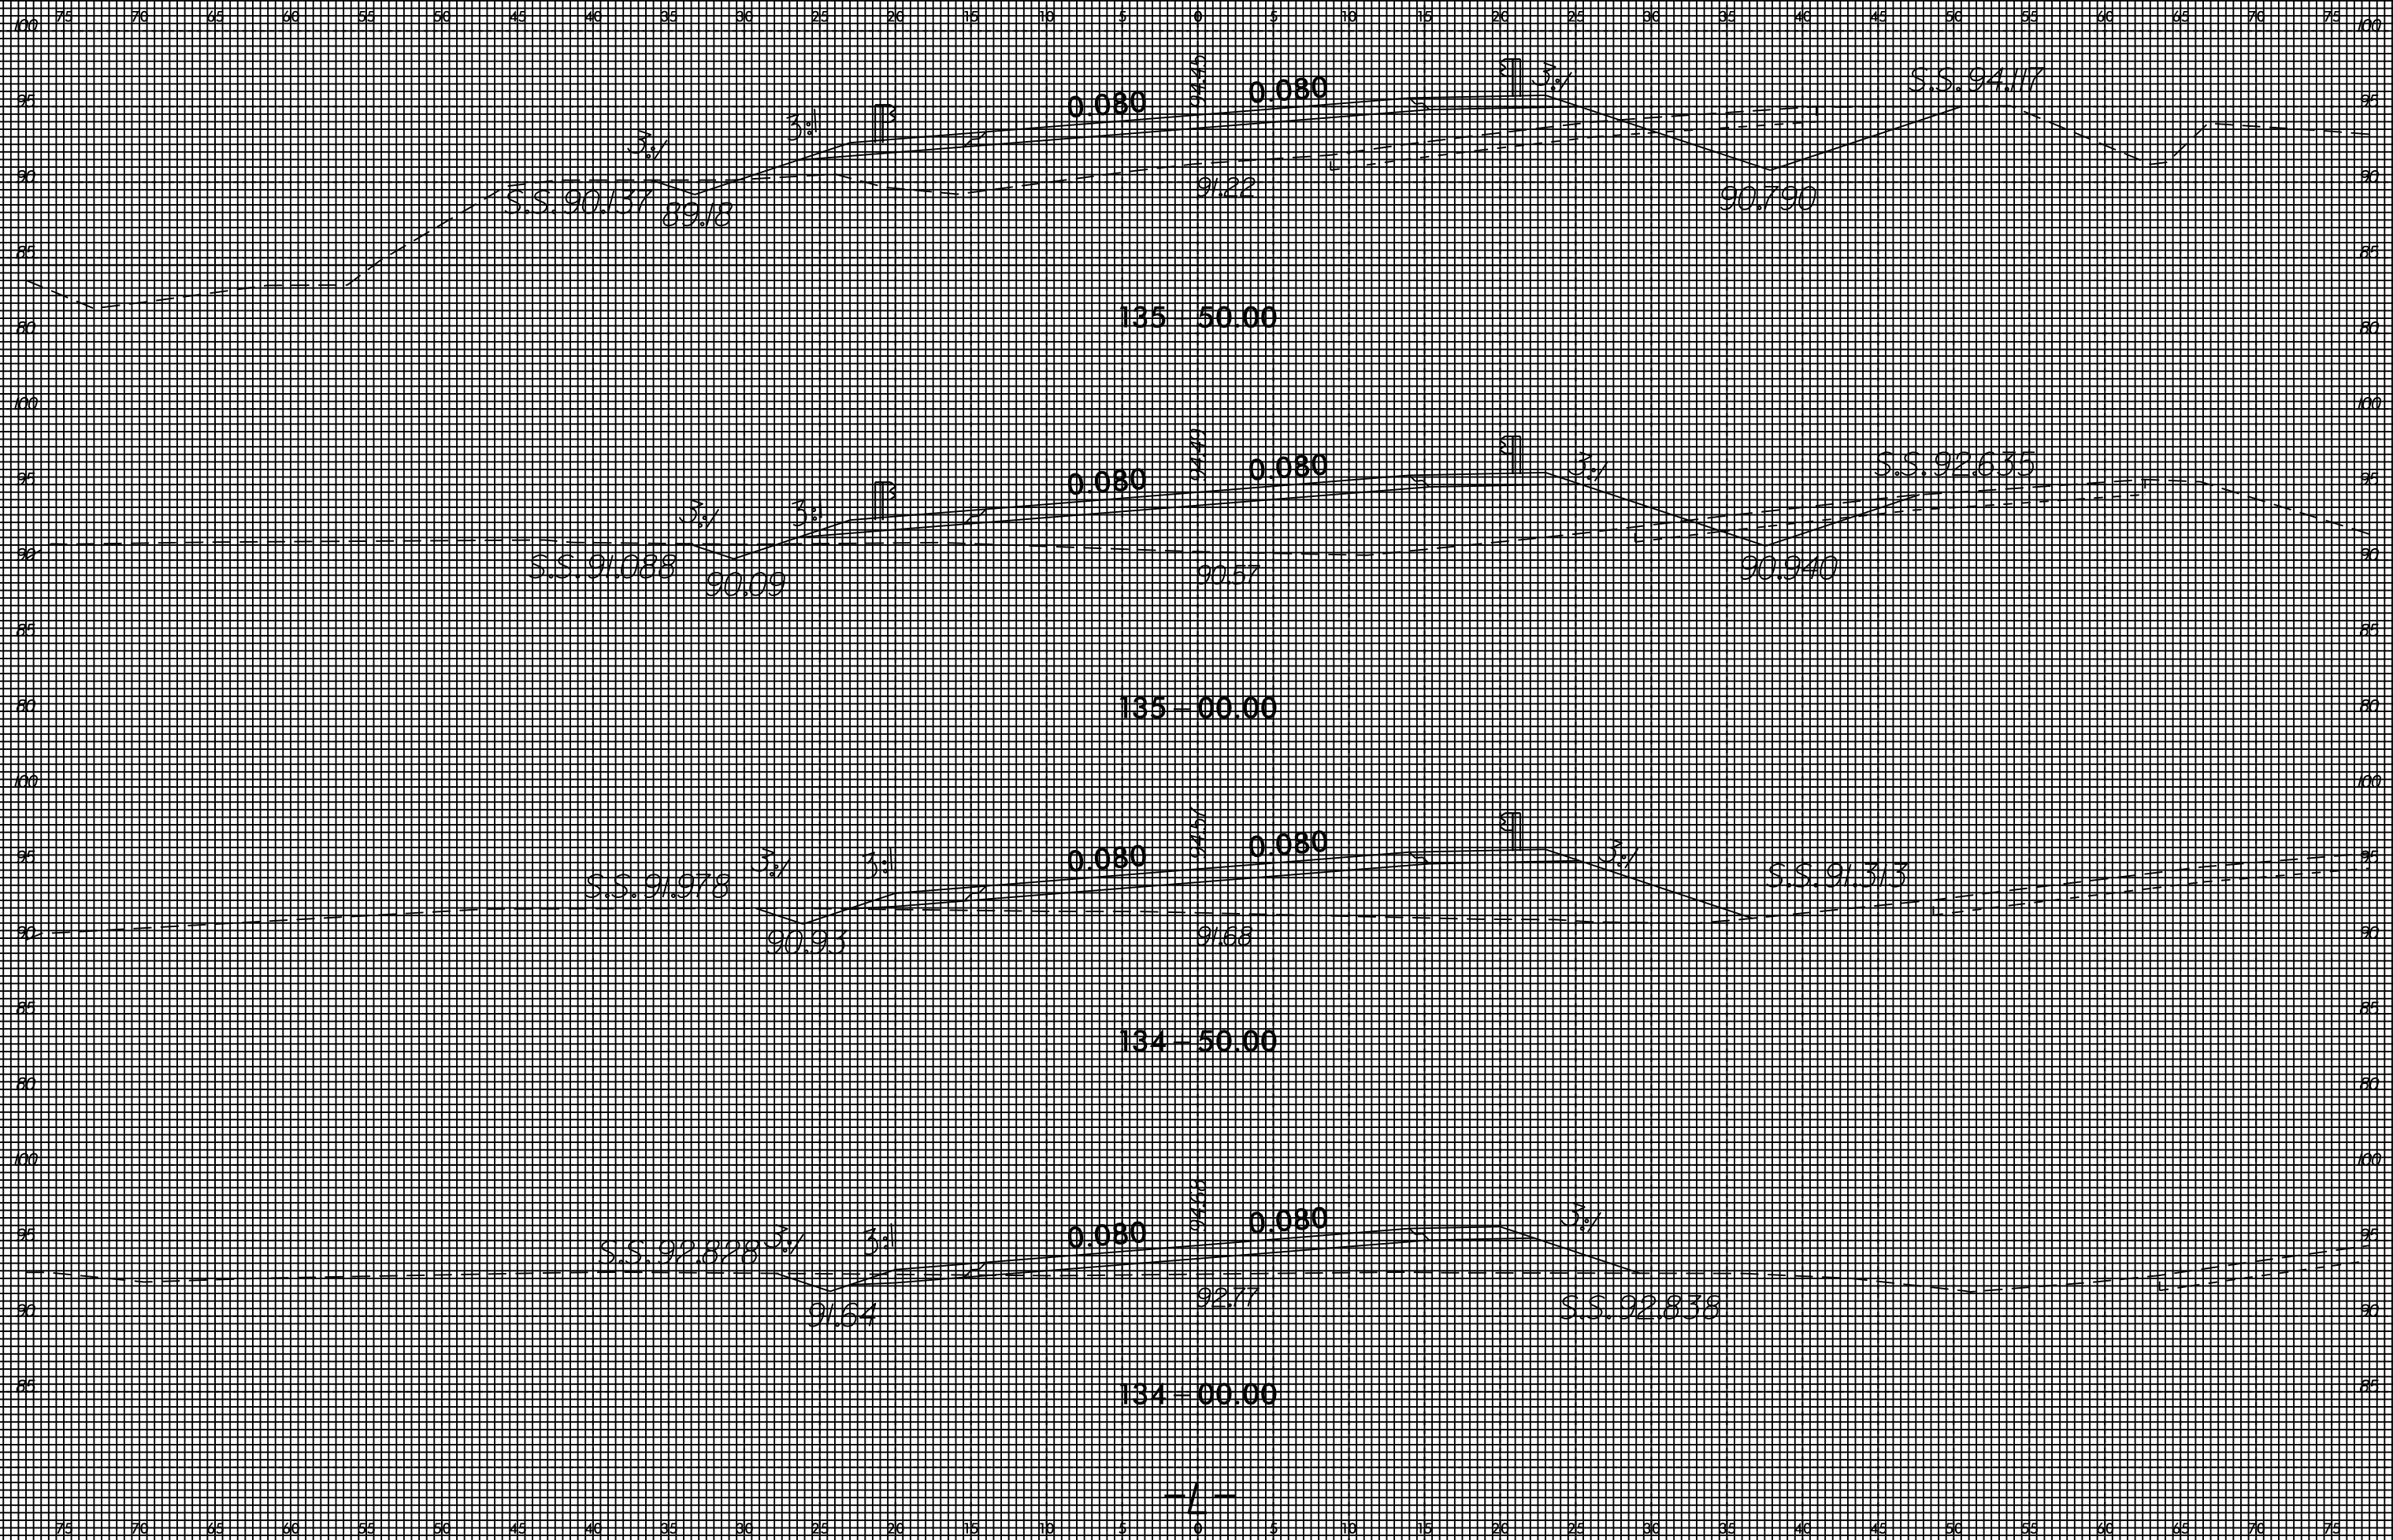

PROJ. REFERENCE NO.	SHEET NO.
W-5512	X-31



13-APR-2015 6:04 J:\W-5512\Road\99\W5512.RDY.XPL.L.3025.13\*950.DGN 2005746 at 7080511