



8/23/99

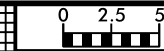

PROJ. REFERENCE NO.	SHEET NO.
W-5512	X-47

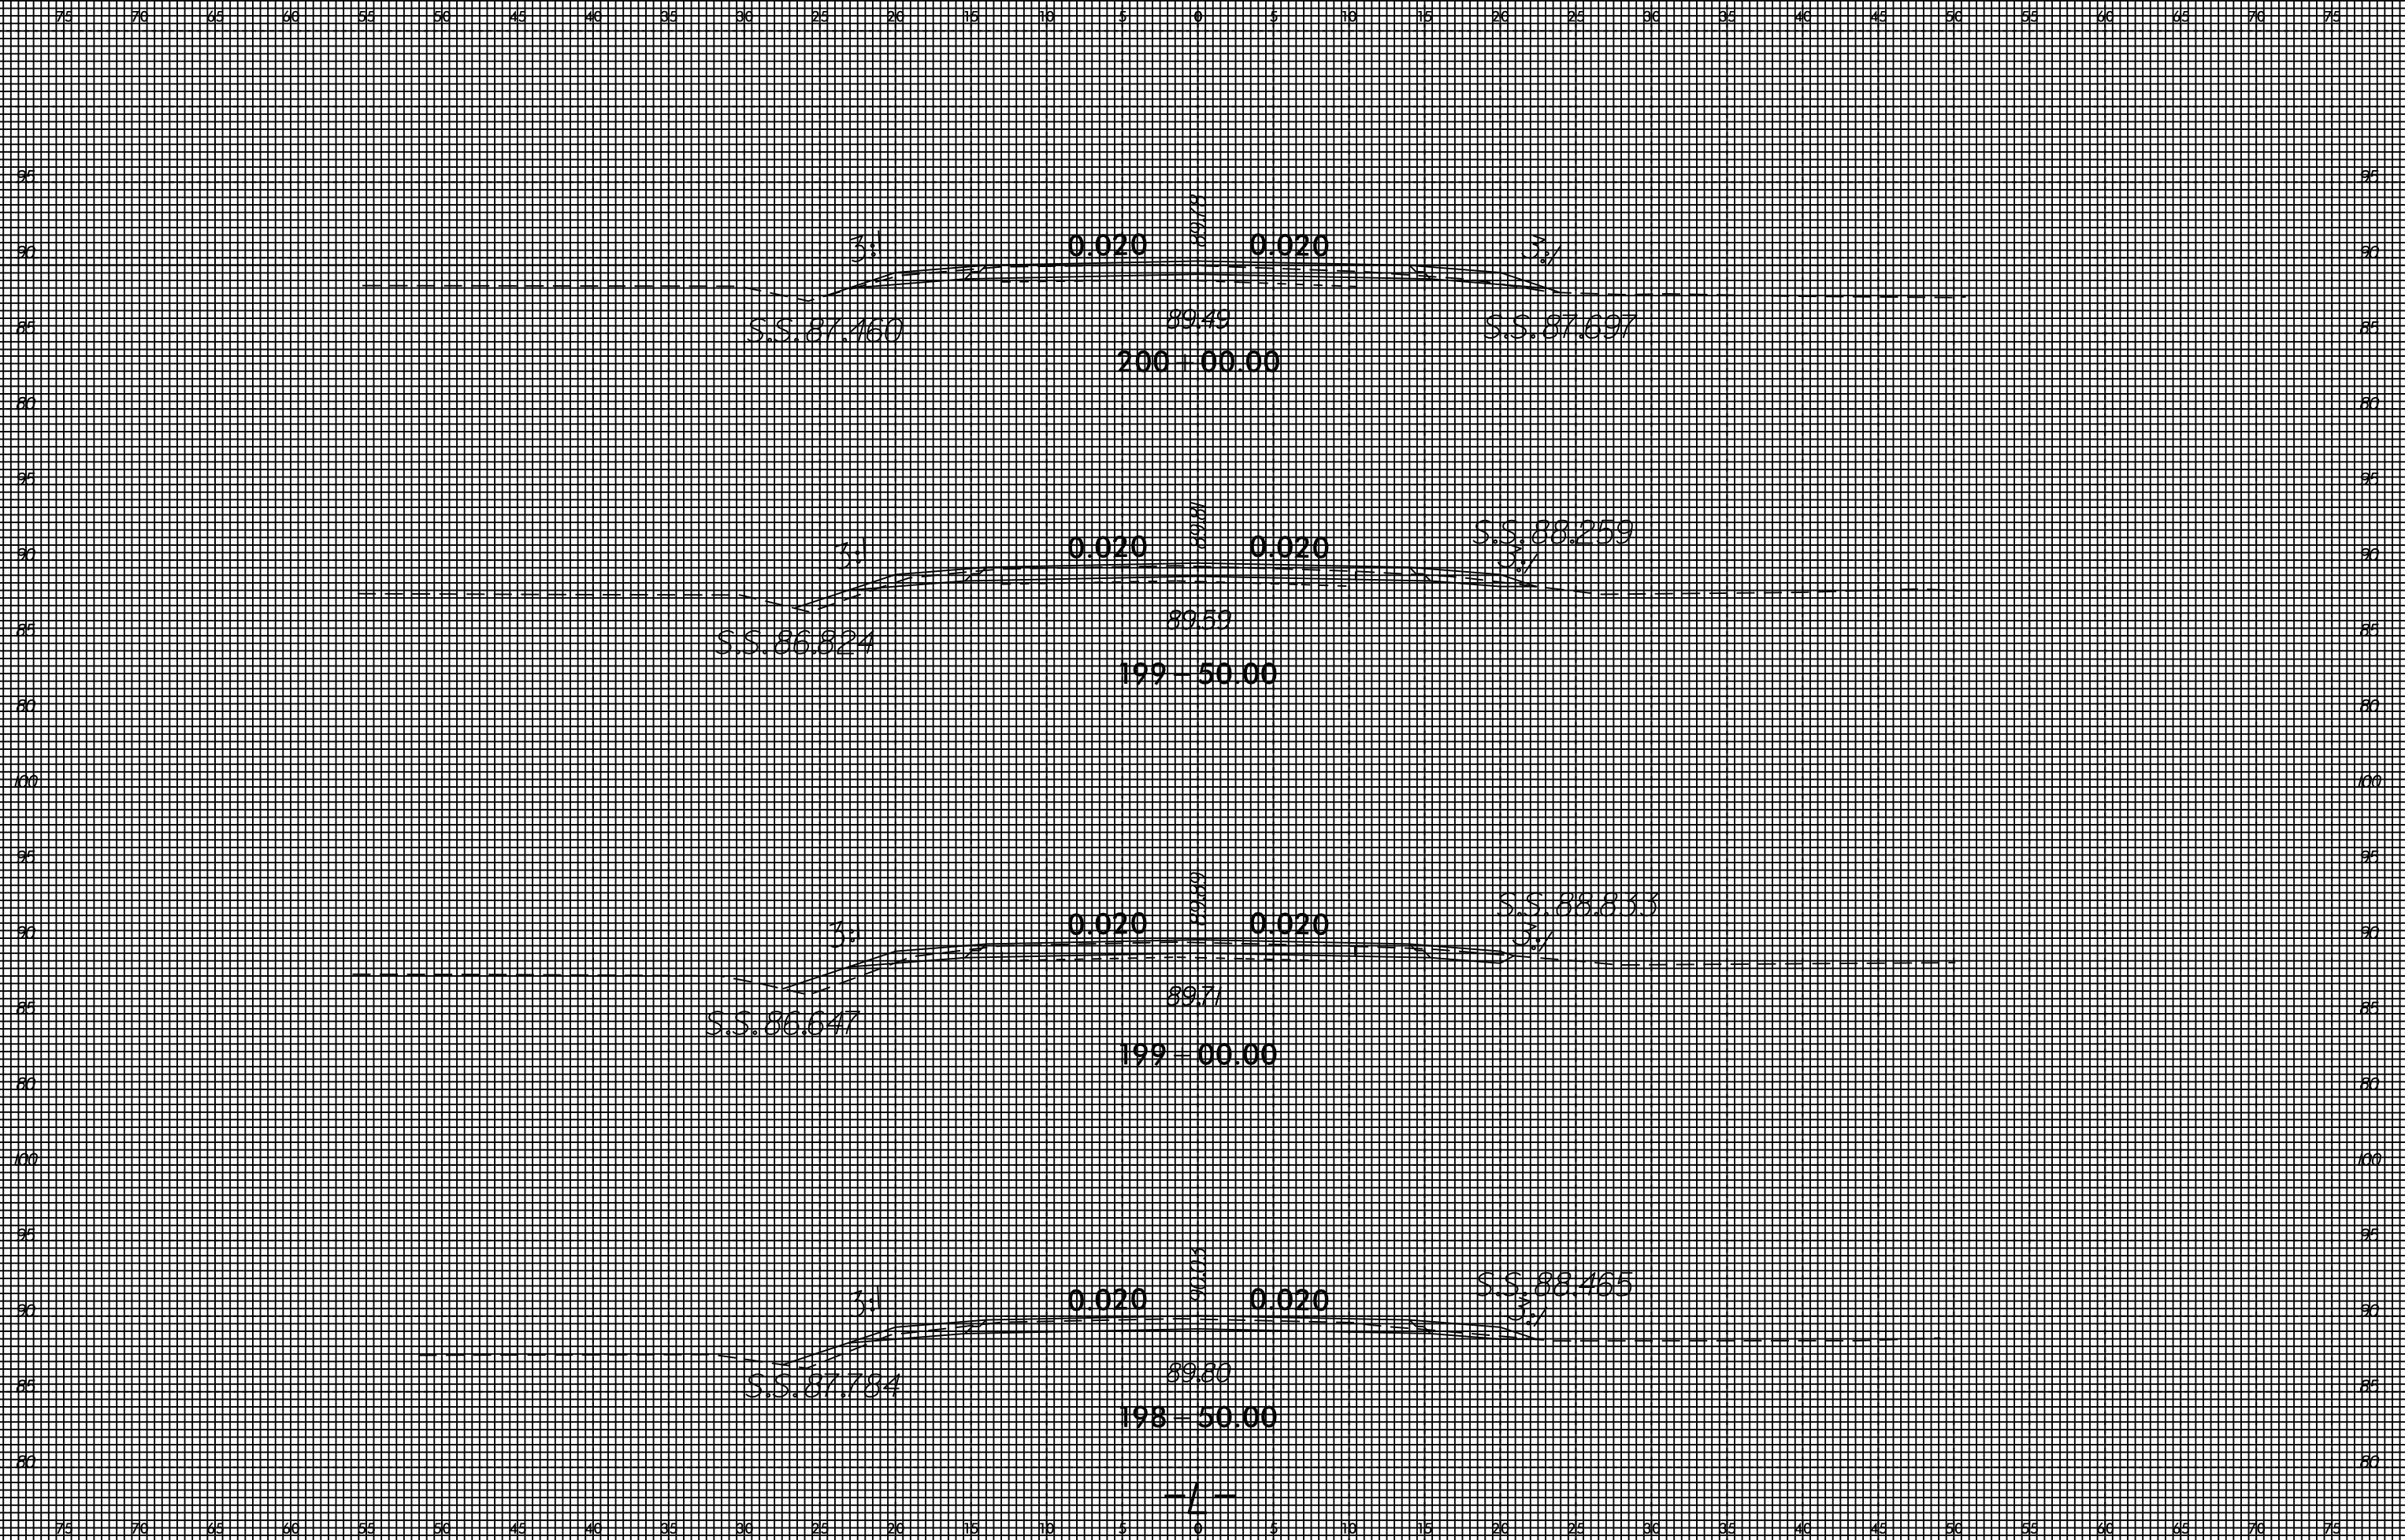

13-APR-2015 6:04
 J:\N\5512\AR\09\99\SS\W5512.RDY.XPL.L.19850.21300.DGN
 20055746 at 7080511