


8/23/99



PROJ. REFERENCE NO.	SHEET NO.
W-5512	X-54

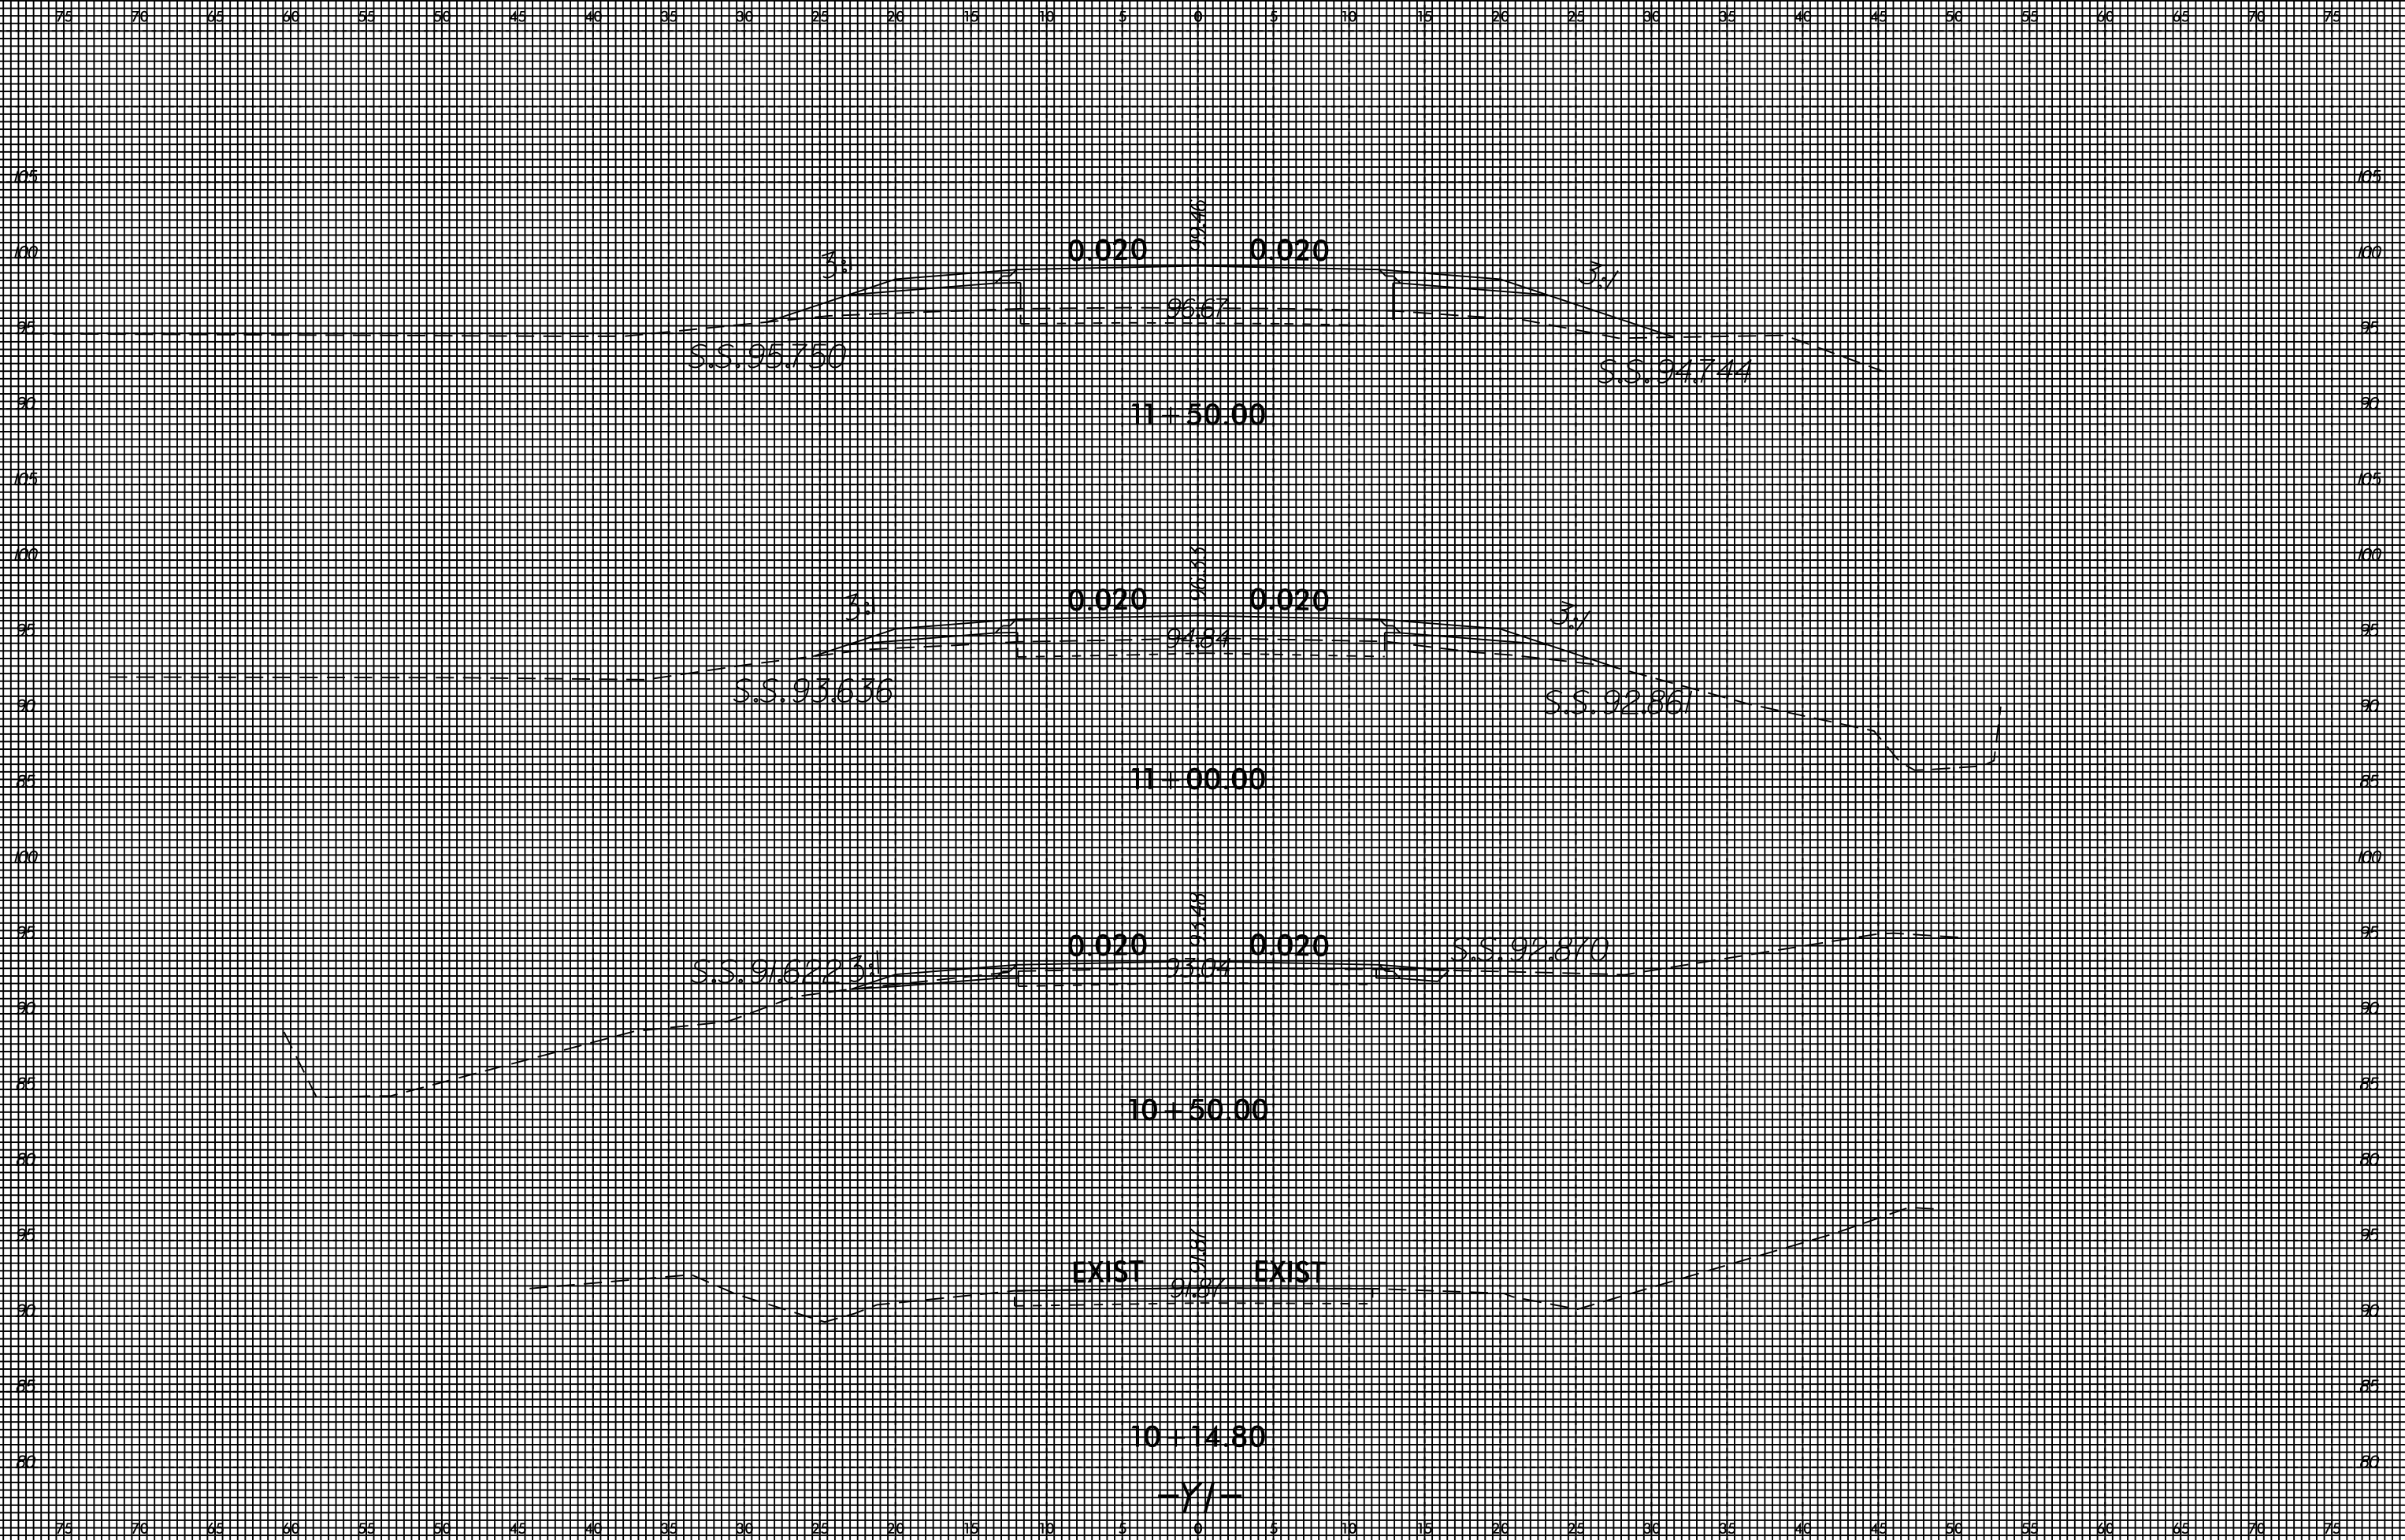

13-APR-2015 6:04 J:\W-5512\Road\99\W5512_Road_XPL_Y1.DGN 2005746