


8/23/99



PROJ. REFERENCE NO.	SHEET NO.
W-5512	X-57

75 76 85 86 95 96 45 46 35 36 25 26 15 16 5 0 5 10 15 20 25 30 35 46 45 56 55 66 65 76 75

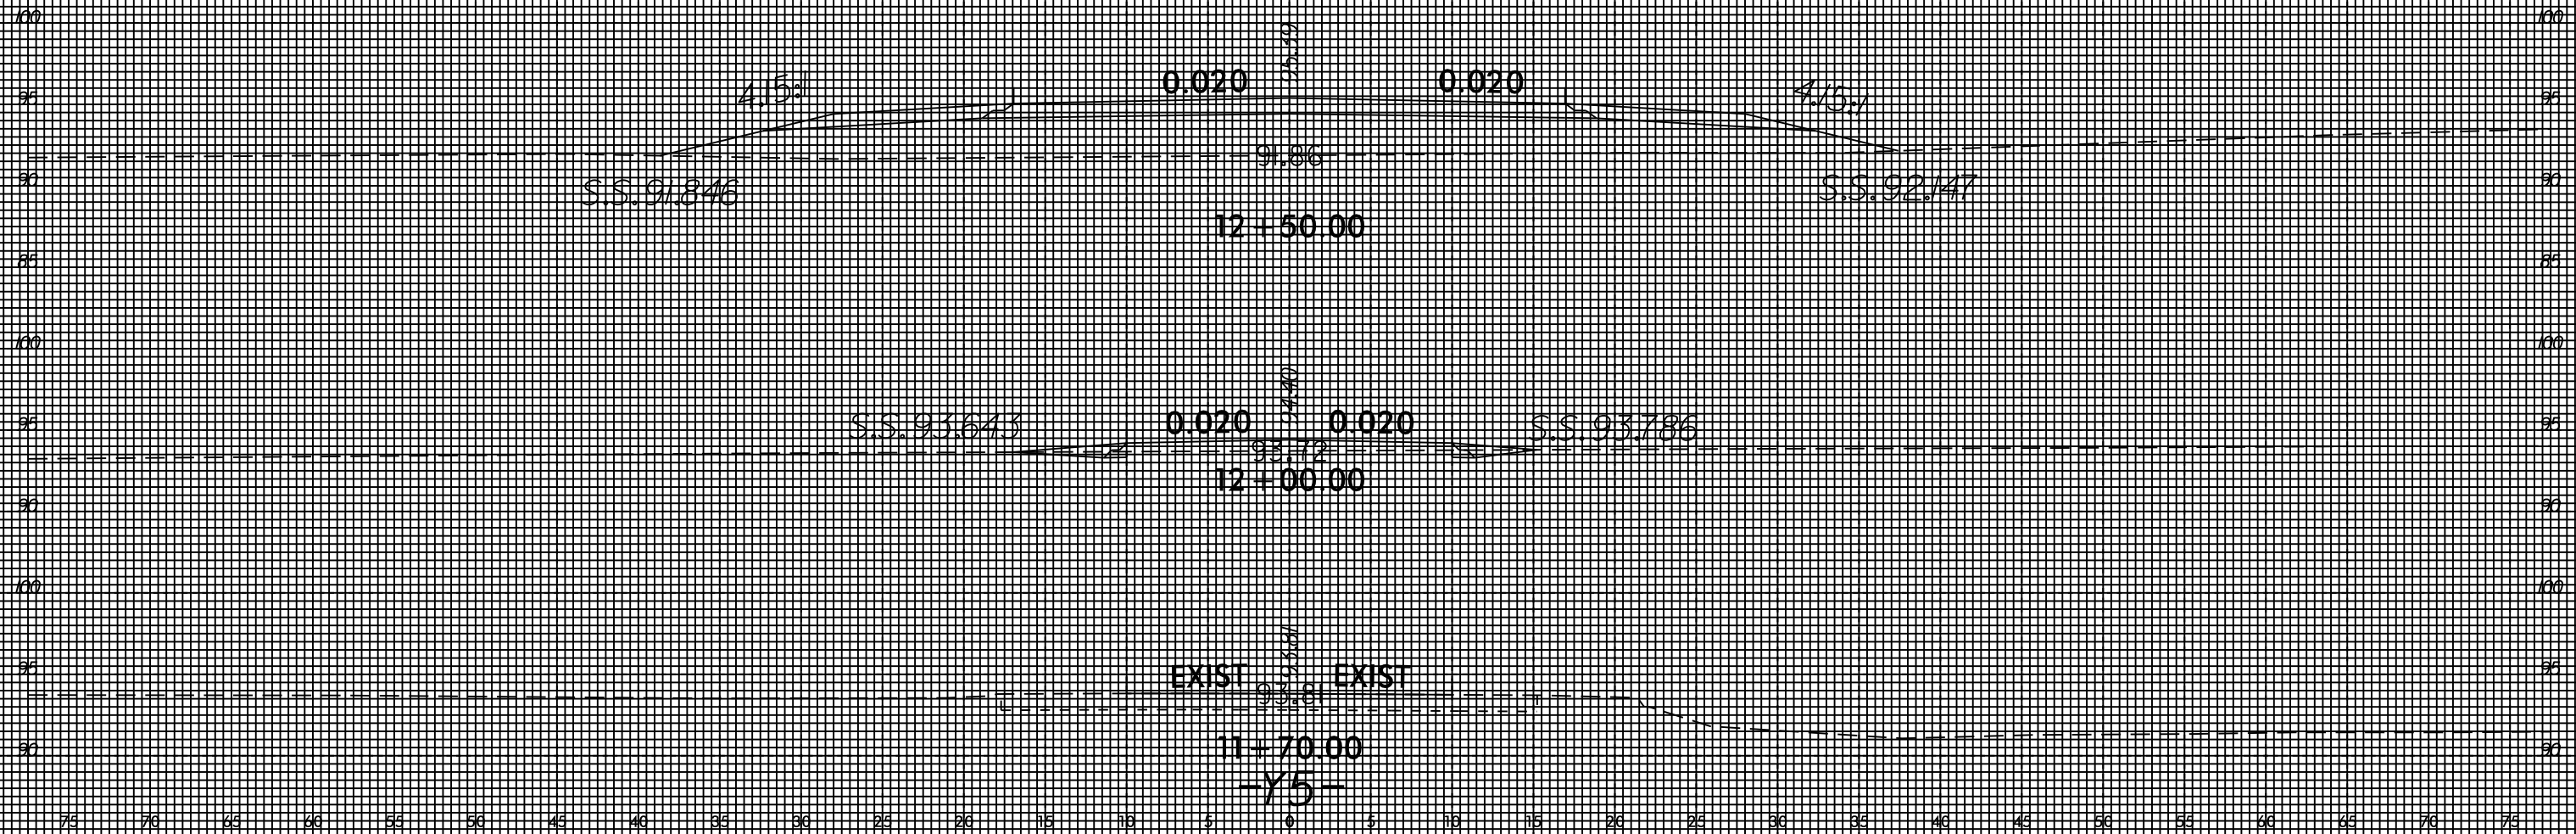

13-APR-2015 6:05
 J:\N\5512\AR\99\99\SS\W5512_R04_XPL_Y5.DGN
 20055746 at 7080511