


STATE OF NORTH CAROLINA  
DIVISION OF HIGHWAYS

**TRANSPORTATION MANAGEMENT PLAN**

**HARNETT COUNTY**

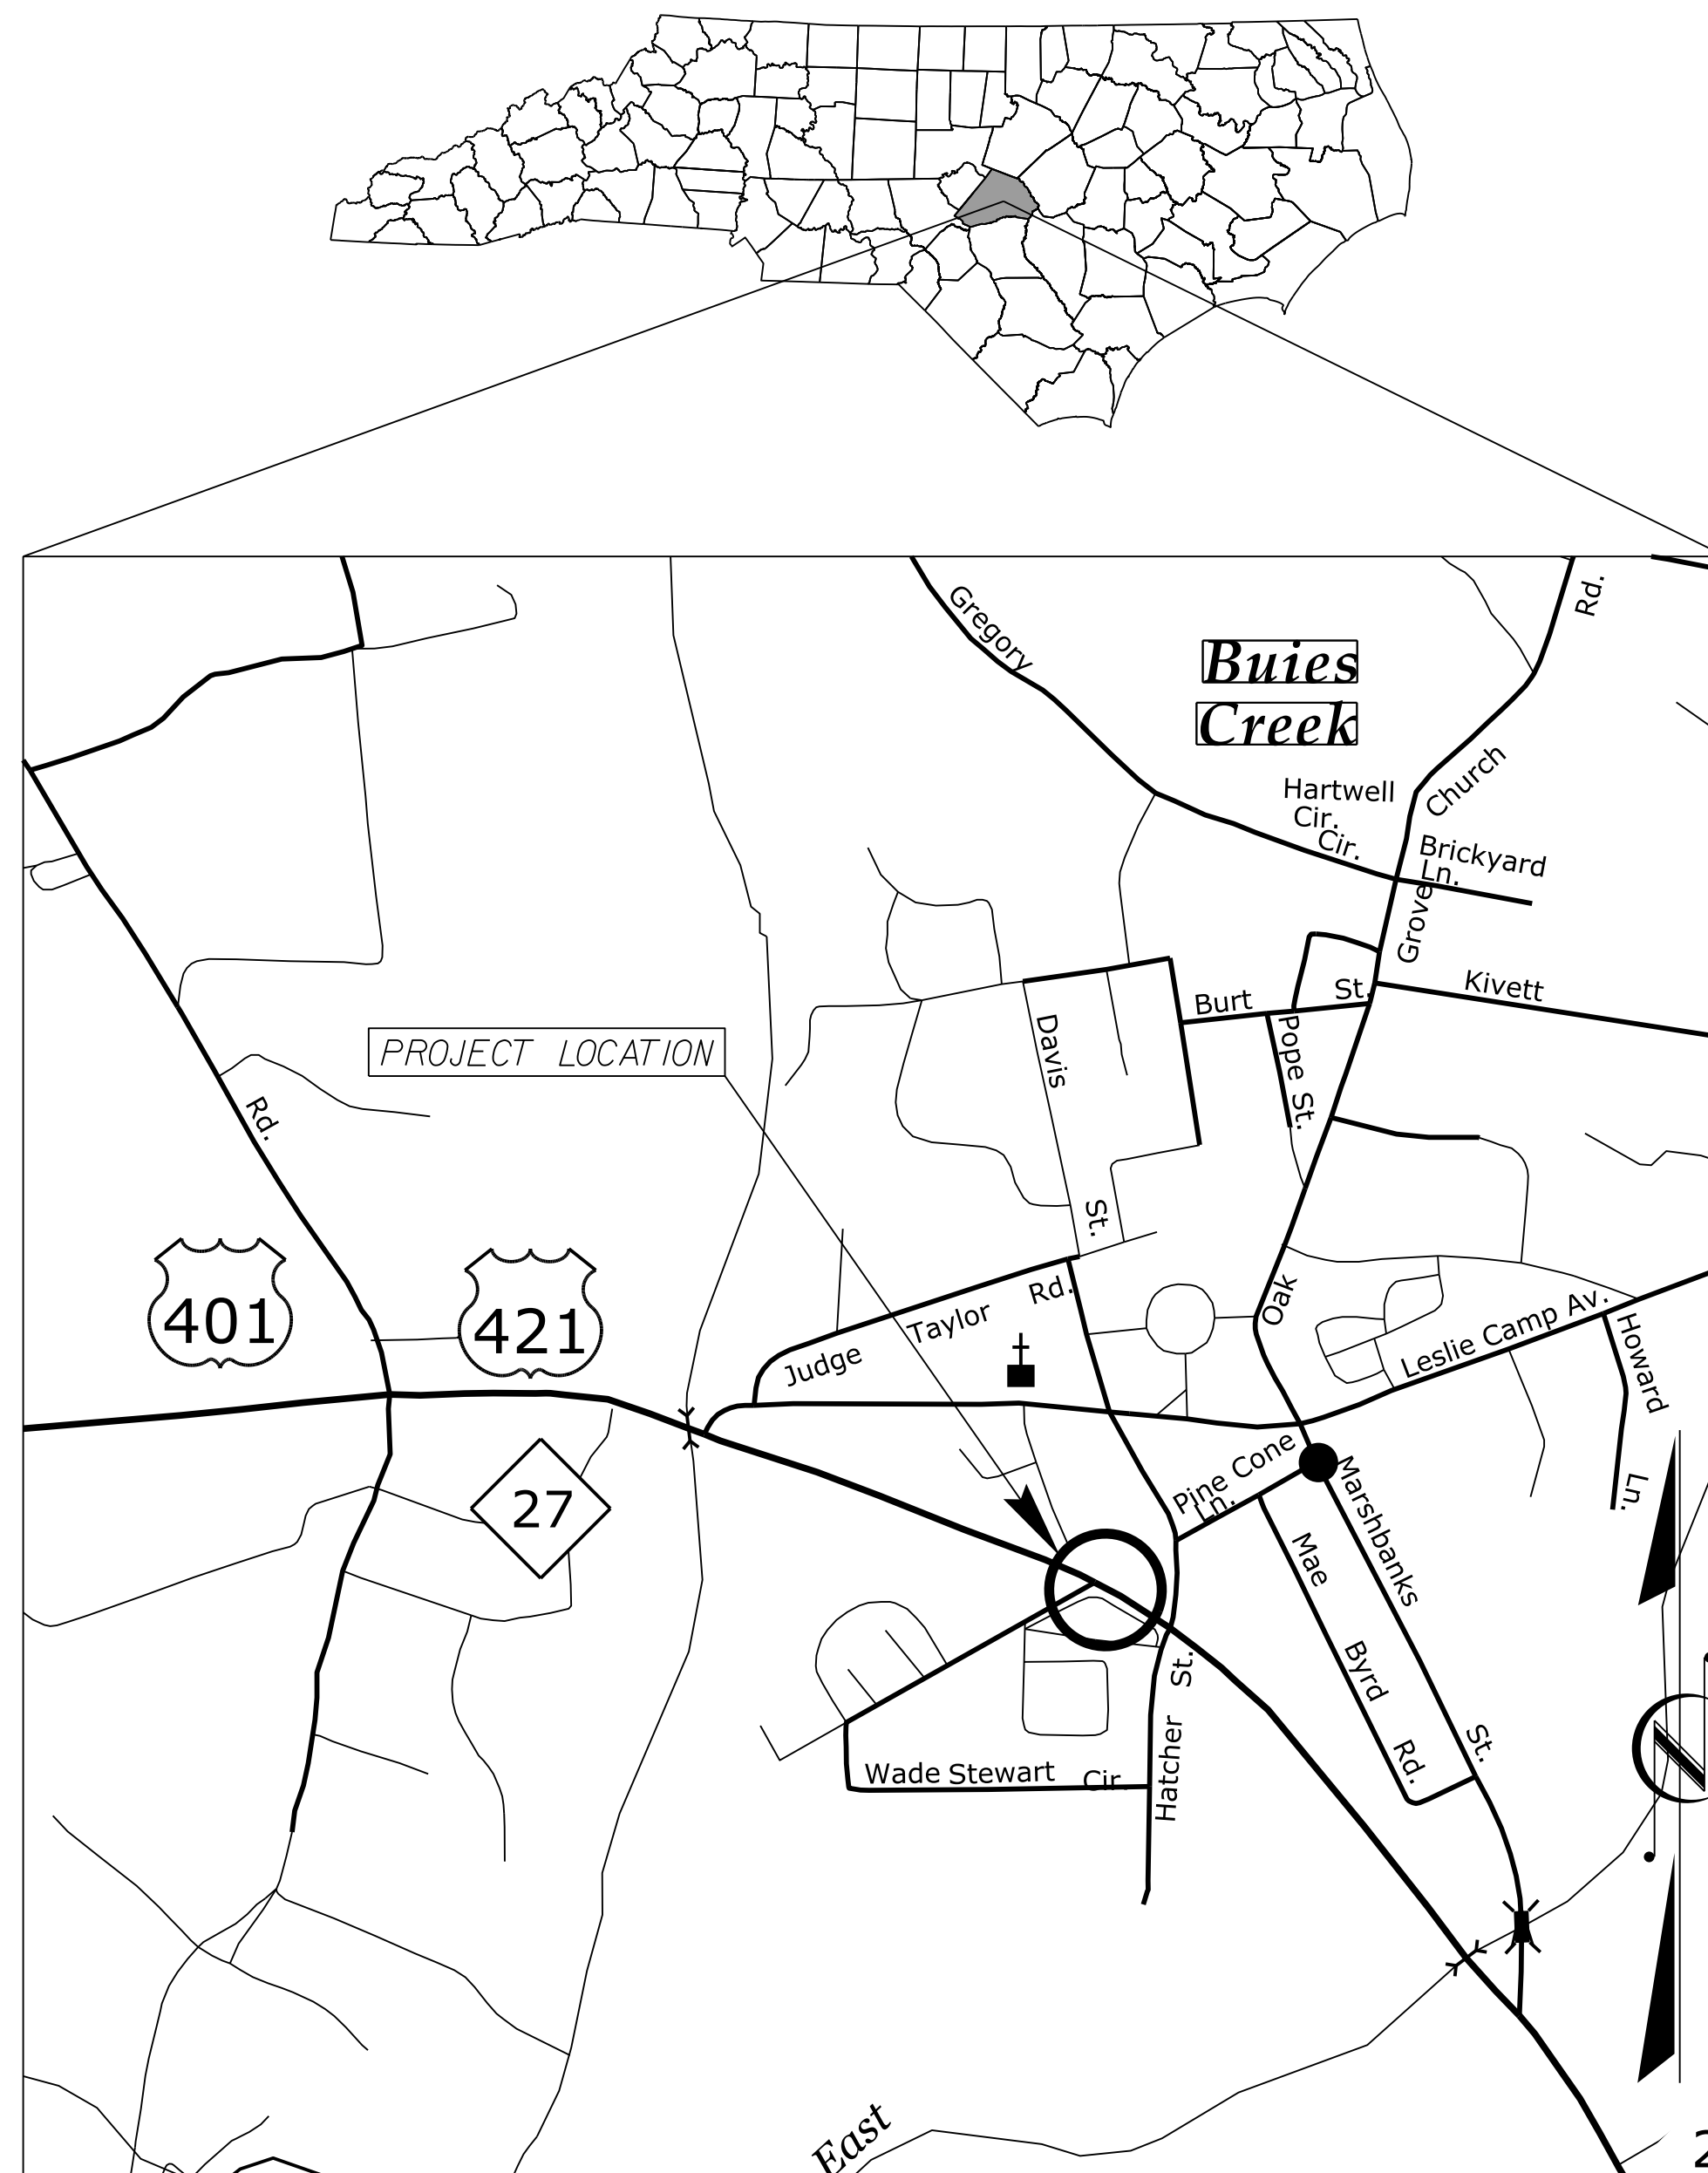

**INDEX OF SHEETS**

SHEET NO.	TITLE
TMP-1	TITLE SHEET, VICINITY MAP AND INDEX OF SHEETS
TMP-1A	LIST OF APPLICABLE ROADWAY STANDARD DRAWINGS AND LEGEND
TMP-1B	GENERAL NOTES
TMP-1C / 1D	TEMPORARY SHORING DATA
TMP-2	DETOUR SHEET
TMP-3	TRAFFIC CONTROL PHASING
TMP-4	PHASE I DETAILS
TMP-5	PHASE II DETAILS
TMP-6	PHASE III DETAILS


SHEET NO.

TMP-1

**W-5206AG**


**TIP PROJECT:**

DAVID L. WILVER, P.E. *TRAFFIC CONTROL PROJECT ENGINEER*  
 TIM D. GOINS, P.E. *TRAFFIC CONTROL DESIGN ENGINEER*

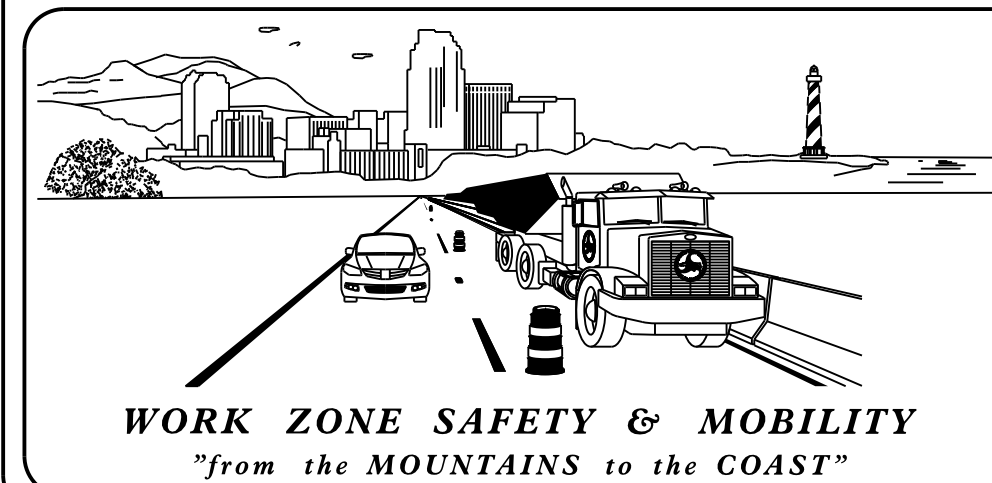

**N.C.D.O.T. WORK ZONE TRAFFIC CONTROL**  
 1561 MAIL SERVICE CENTER (MSC) RALEIGH, NC 27699-1561  
 750 N. GREENFIELD PARKWAY, GARNER, NC 27529 (DELIVERY)  
 PHONE: (919) 773-2800 FAX: (919) 771-2745

J. S. BOURNE, P.E. *STATE TRAFFIC MANAGEMENT ENGINEER*  
 STEVE KITE, P.E. *TRAFFIC CONTROL PROJECT ENGINEER*  
 DON PARKER *TRAFFIC CONTROL PROJECT DESIGN ENGINEER*  
 \_\_\_\_\_ *TRAFFIC CONTROL DESIGN ENGINEER*

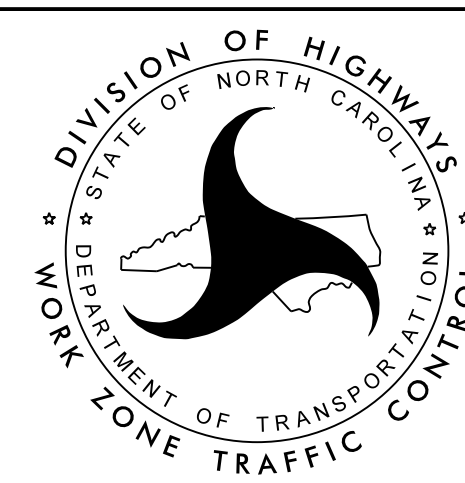

PLANS PREPARED BY:  
**PARSONS**  
 5540 CENTERVIEW DR., SUITE 217  
 RALEIGH, NORTH CAROLINA 27606  
 NC LICENSE NO: F-0246  
 FOR NORTH CAROLINA DEPT. OF TRANSPORTATION

APPROVED: *Jim D. Goins, PE*  
 DATE: 4/17/2015

SEAL

