

PROJECT REFERENCE NO.	SHEET NO.
W-5206AG	UC-01



STATE OF NORTH CAROLINA  
DIVISION OF HIGHWAYS

**HARNETT COUNTY**

**LOCATION: CAMPBELL UNIVERSITY PEDESTRIAN TUNNEL  
UNDER US 421/NC 27 IN BUIES CREEK**

**TYPE OF WORK: WET UTILITY CONSTRUCTION**

**TIP PROJECT: W-5206AG**

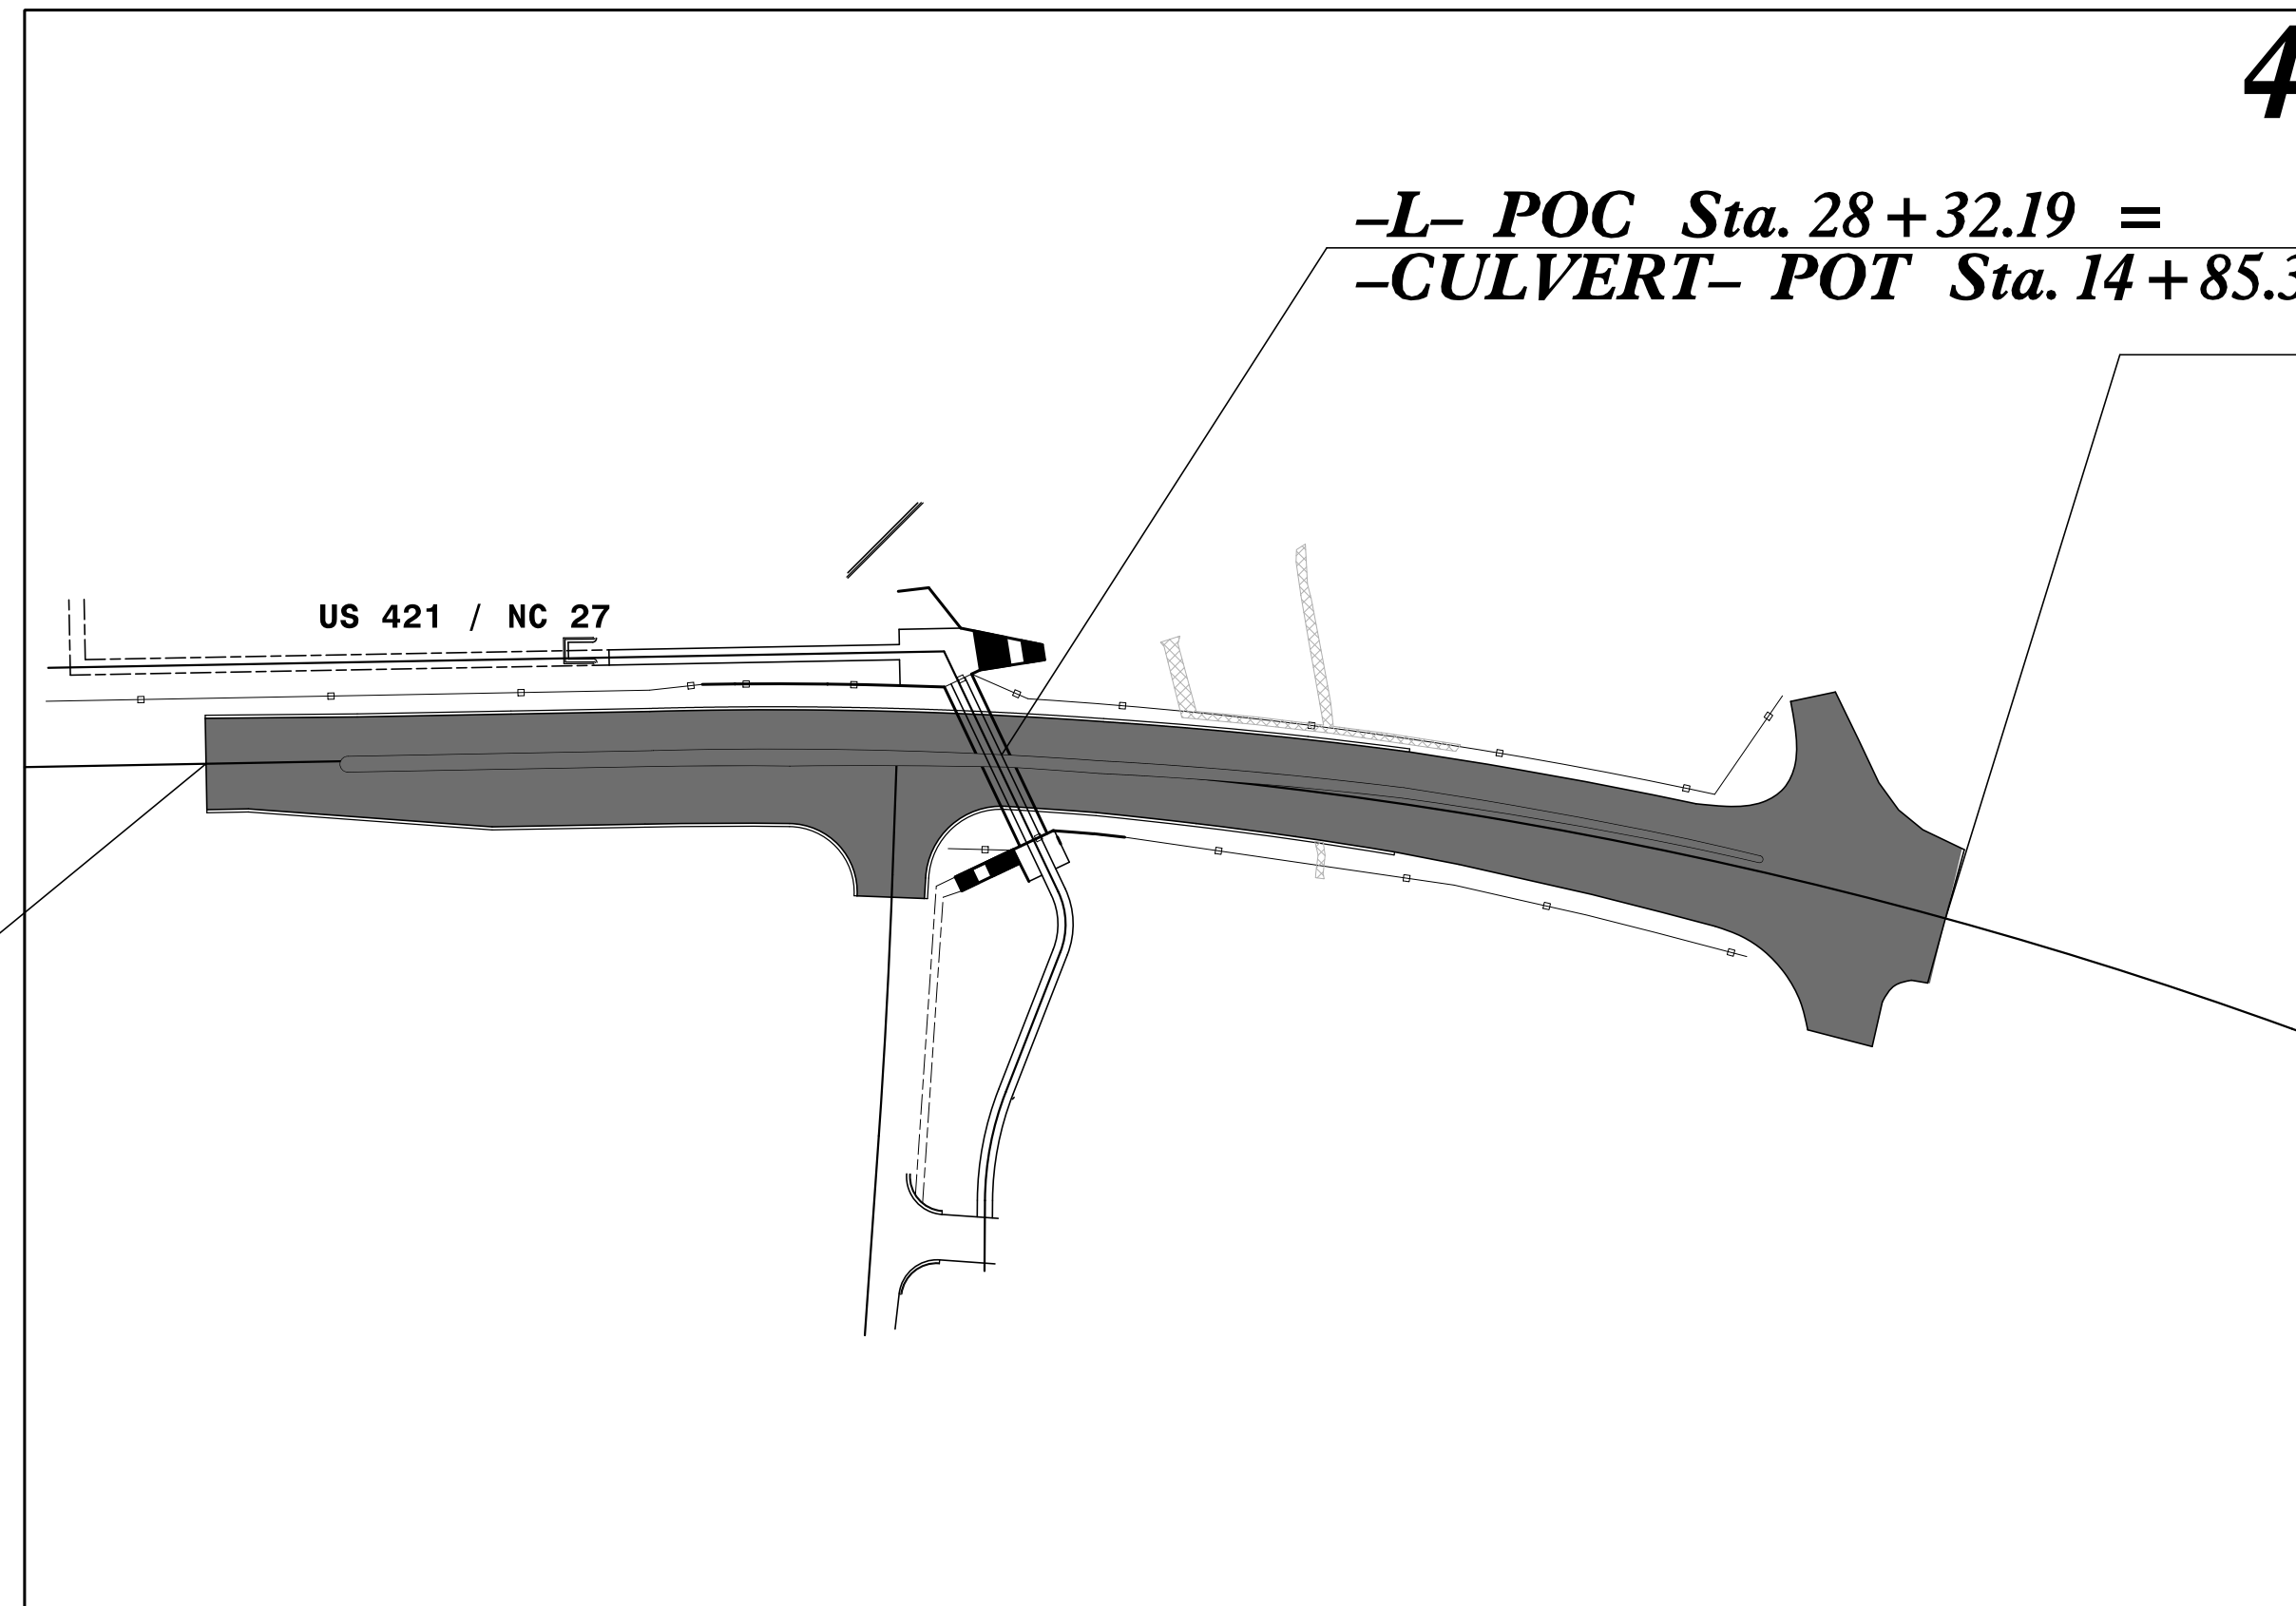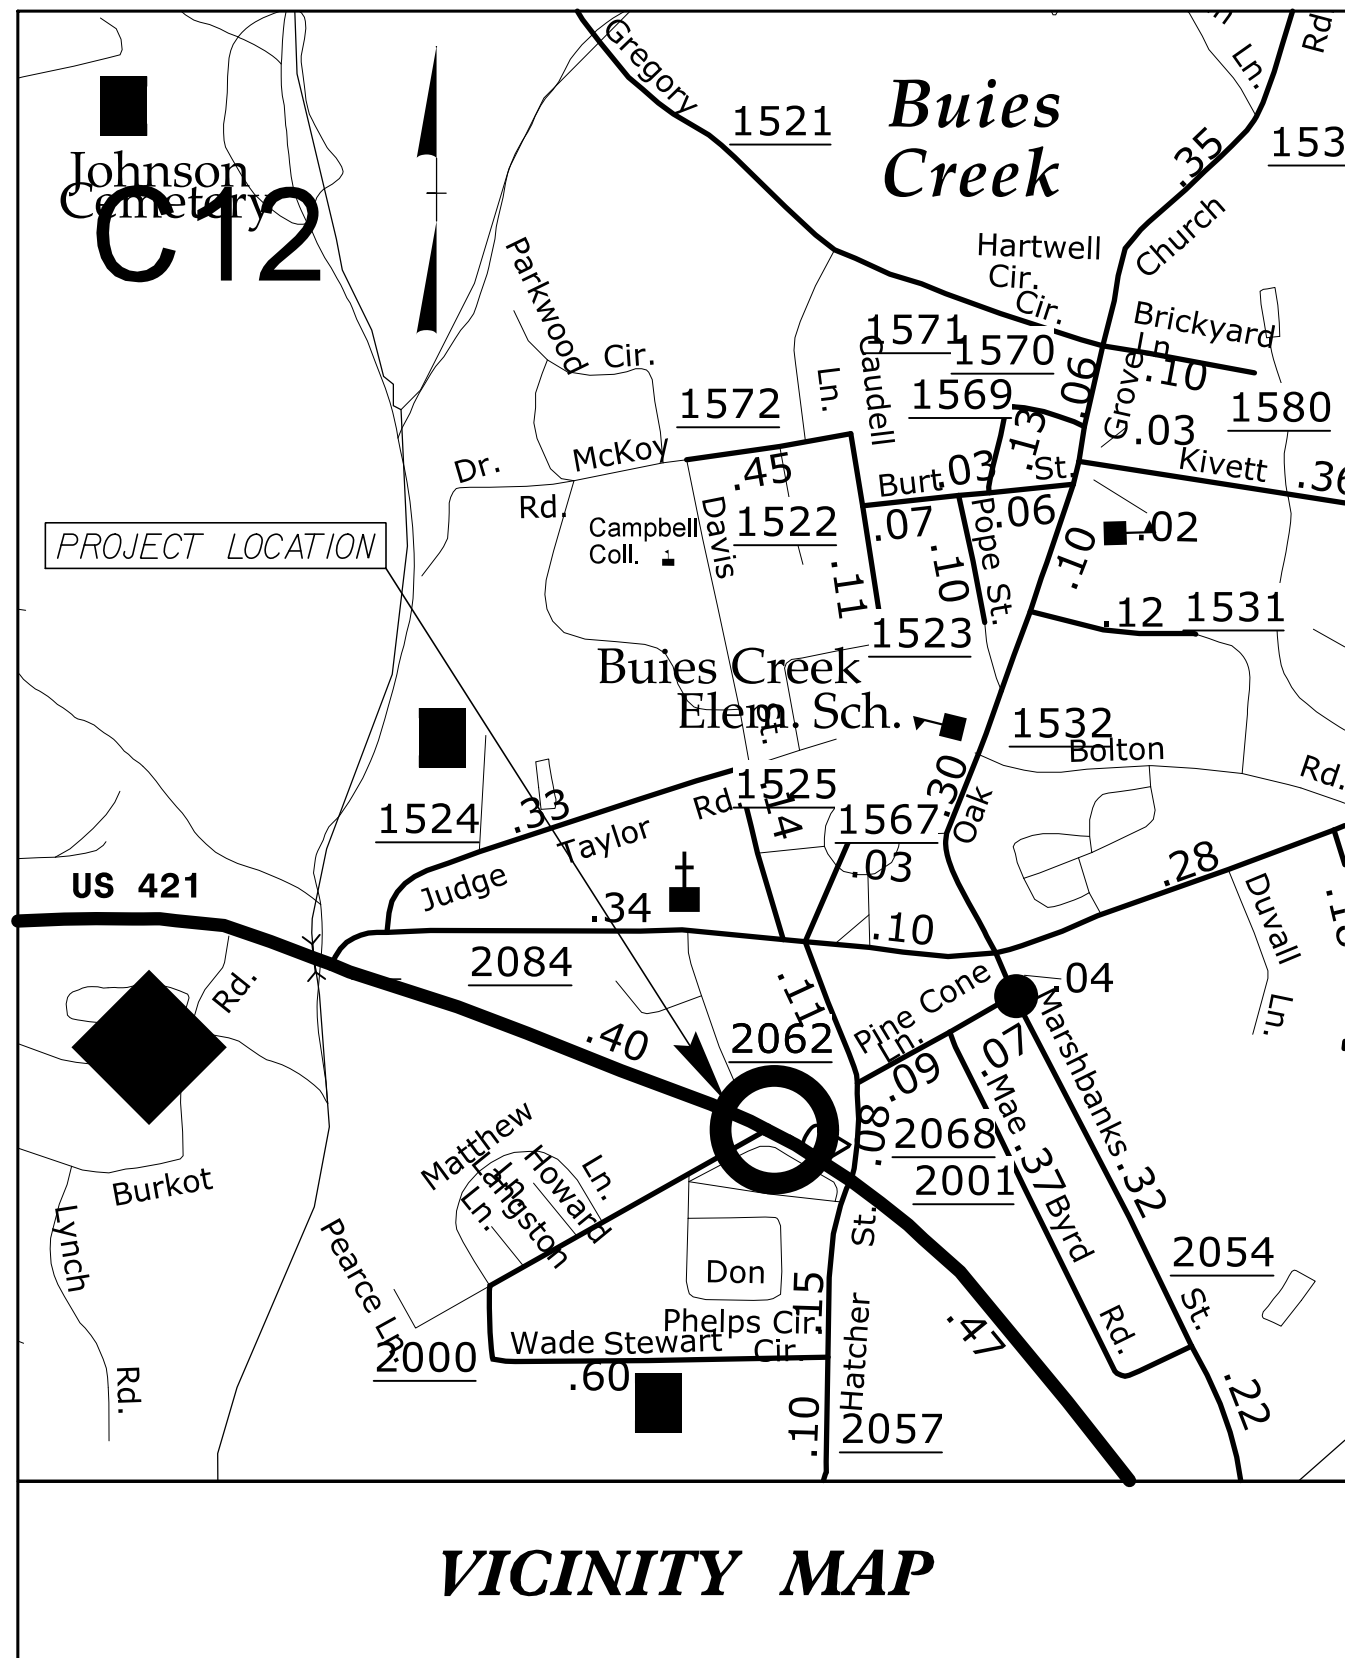

**BEGIN TIP PROJECT W-5206AG  
POT STA. -L- 23+12.00**

**-L- POC Sta. 28+32.19 =  
-CULVERT- POT Sta. 14+85.31**


**END TIP PROJECT W-5206AG  
POT STA. -L- 34+65.71**

**100% REVIEW SET:**

12" & 20" WL PERMIT 14-00944 (PENDING)  
6" WL PERMIT 14-00857R1  
SEWER PERMITTED UNDER 02T .0303(a) 4 D

**CONTRACT:**

**GRAPHIC SCALES**

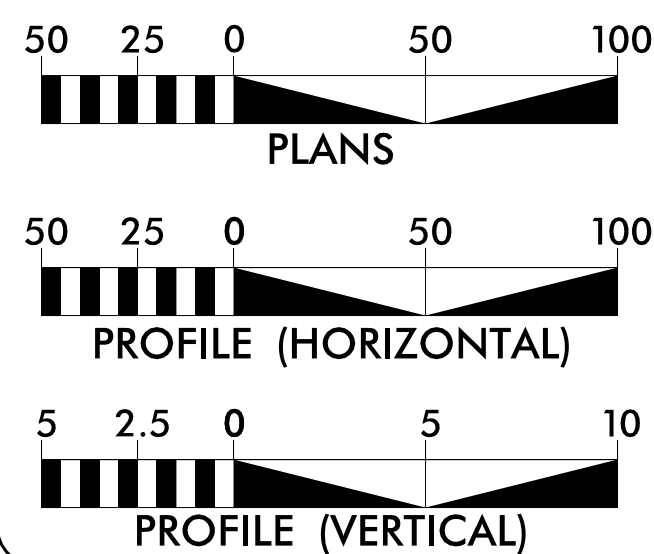

**SHEET INDEX**

- UC-01 TITLE SHEET
- UC-02 INDEX
- UC-03 WATER DETAILS
- UC-03A WATER DETAILS & NOTES
- UC-04 20" WATERLINE PLAN & PROFILE (HARNETT)
- UC-05 12" WATERLINE PLAN & PROFILE (HARNETT)

Prepared for the North Carolina Department  
of Transportation in the office of:

2012 STANDARD SPECIFICATIONS

**RIGHT OF WAY DATE:  
AUGUST 27, 2014**



**LETTING DATE:  
MAY 19, 2015**



3220 GLEN ROYAL RD. RALEIGH, NC 27617  
TELE 919.788.0224 FAX 919.788.0232  
NC LICENSE #P-0189

**ERIC M. TWEED, P.E.**  
UTILITY DESIGN ENGINEER

**UTILITY ENGINEER**

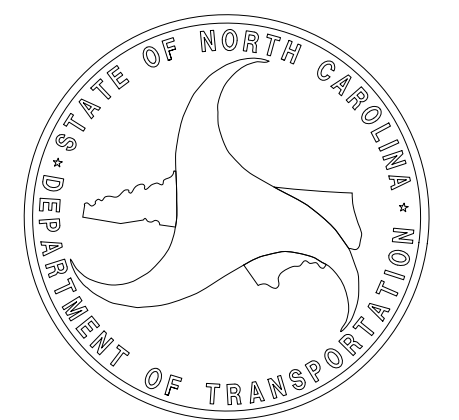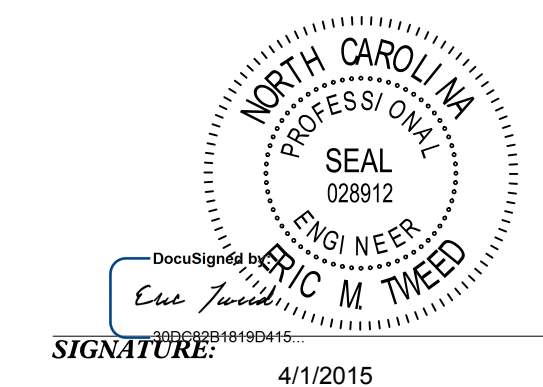

\$\$\$\$\$ SYSTEM \$\$\$\$\$\$ DGN \$\$\$\$\$\$ USER NAME \$\$\$\$\$\$