

CONTRACT: W-5206AG
 TIP PROJECT: W-5206AG
 SHEET NO. UO-1
 T.I.P. NO. W-5206AG



STATE OF NORTH CAROLINA
 DIVISION OF HIGHWAYS

T.I.P. NO.	SHEET NO.
W-5206AG	UO-1

UTILITIES BY OTHERS HARNETT COUNTY

LOCATION: CAMPBELL UNIVERSITY PEDESTRIAN TUNNEL
 UNDER US 421/NC 27 IN BUIES CREEK

TYPE OF WORK: AERIAL AND BURIED UTILITIES

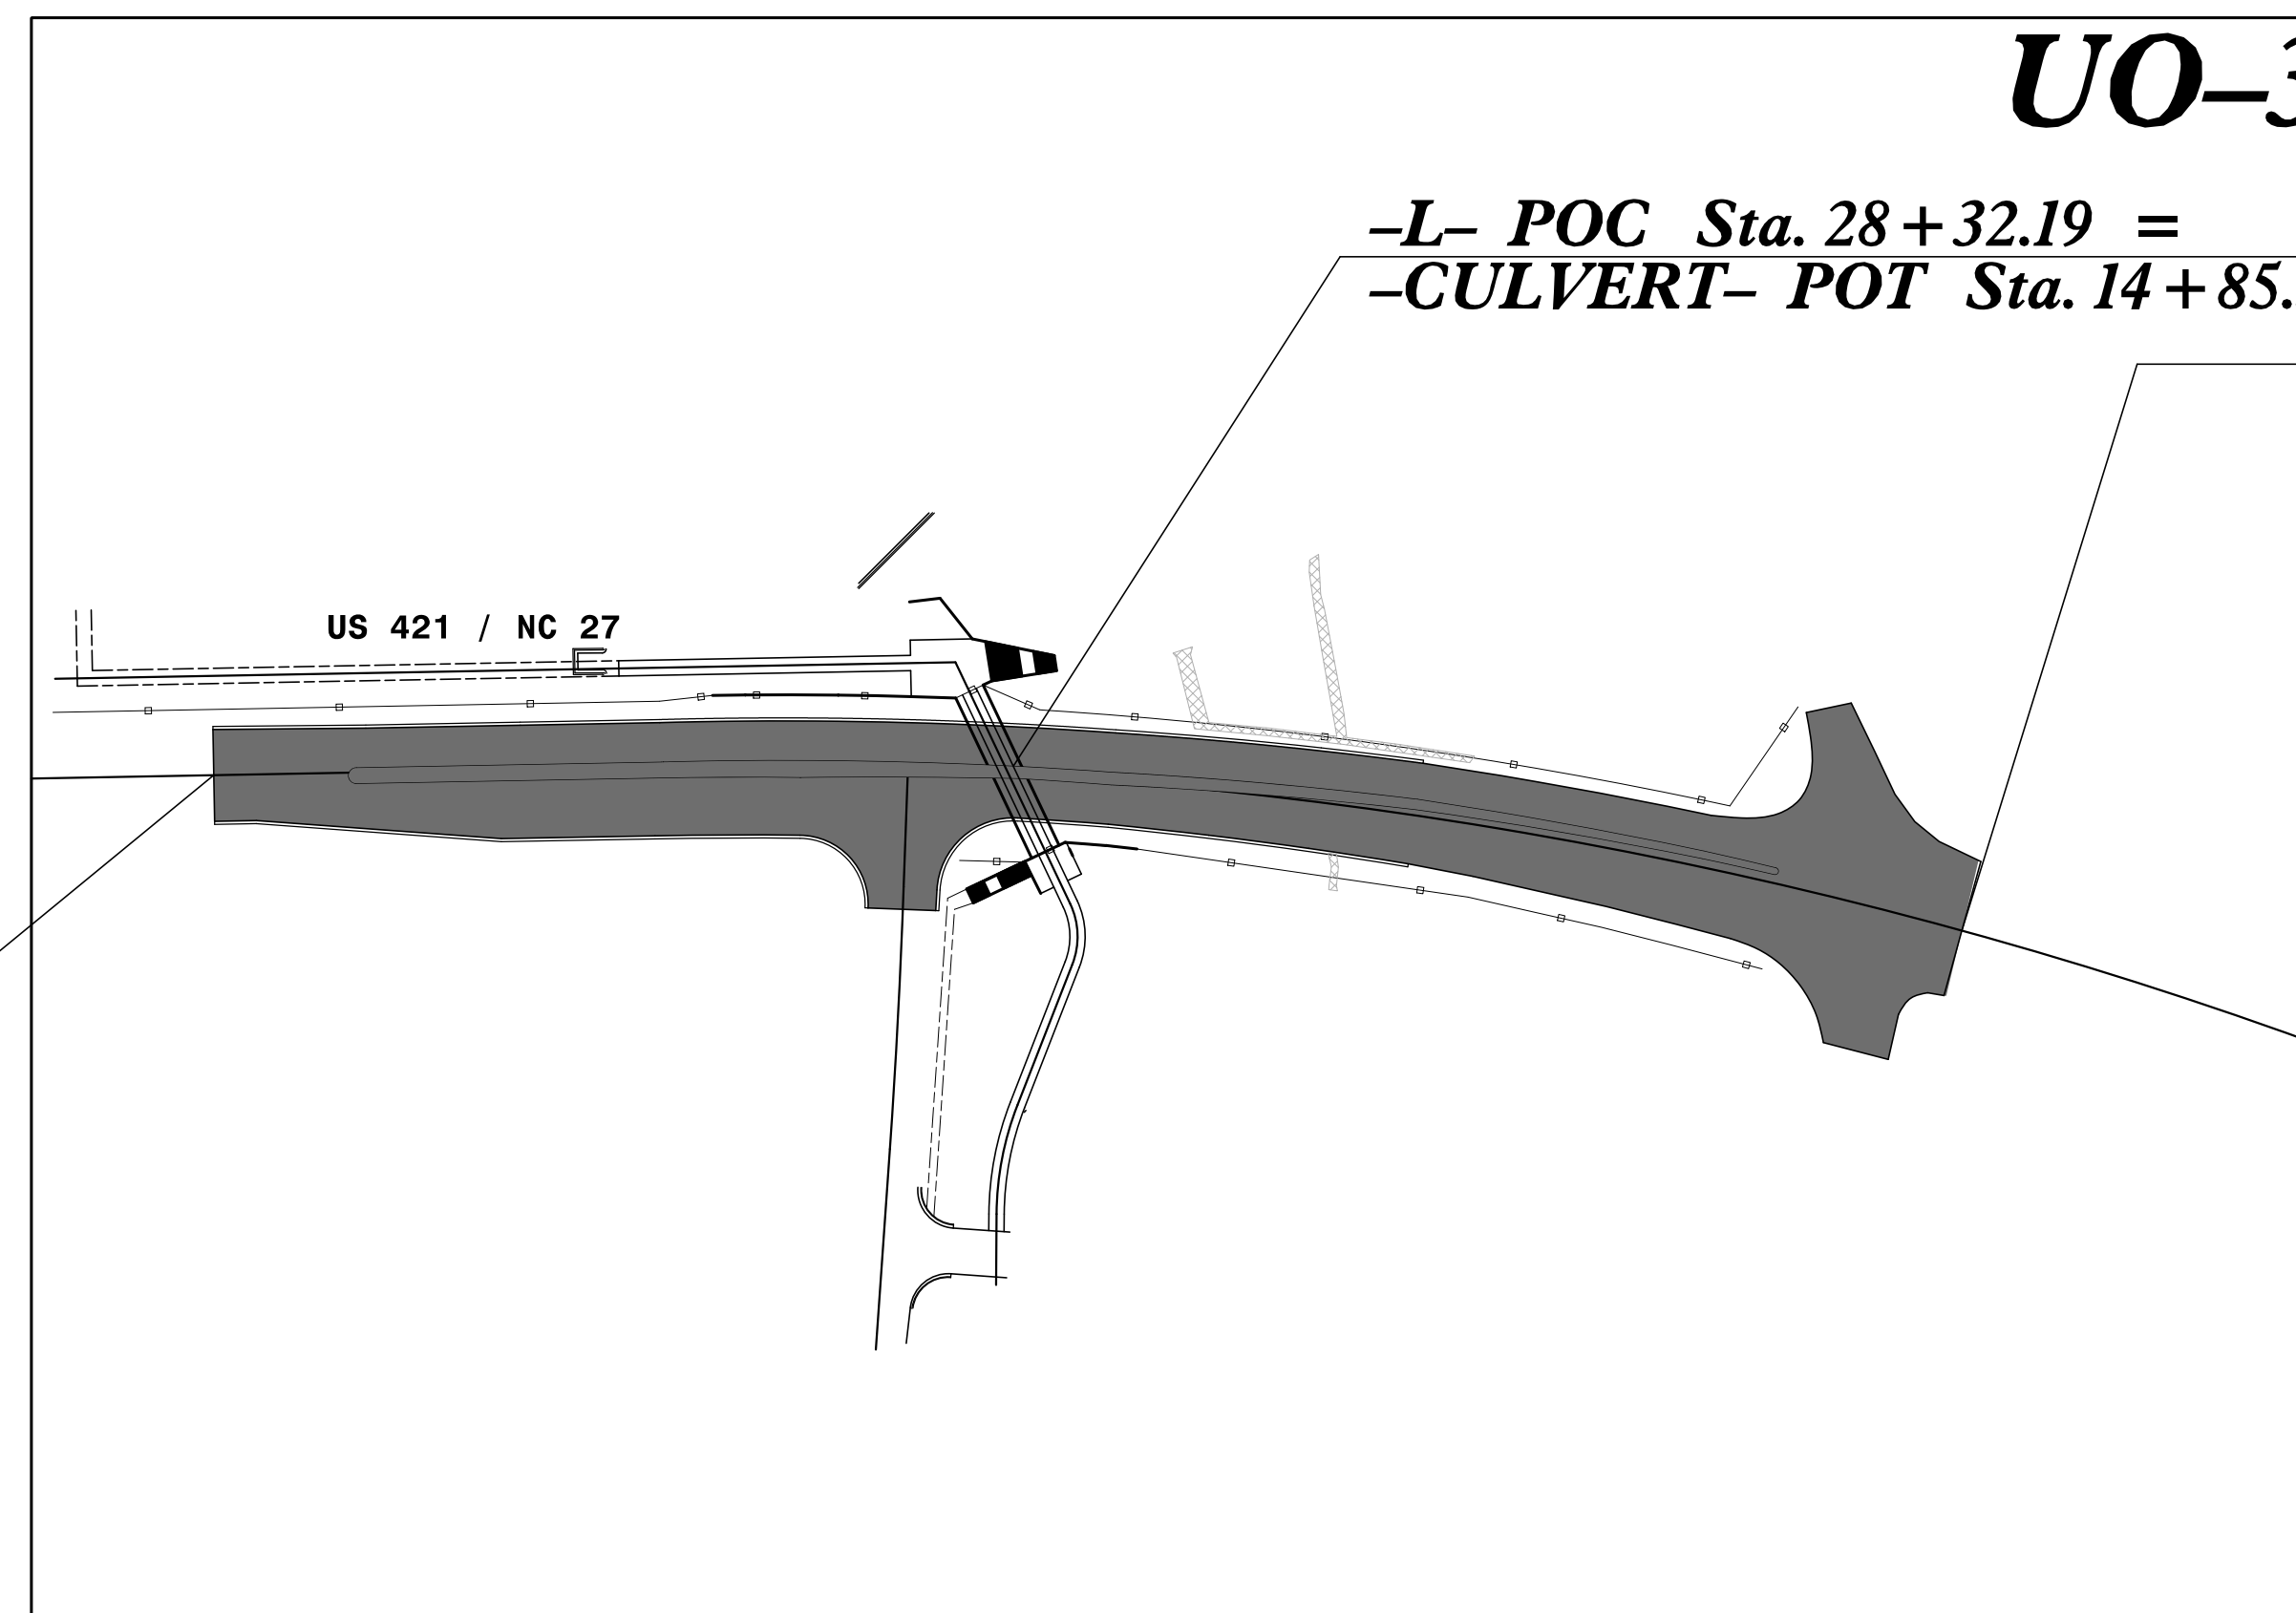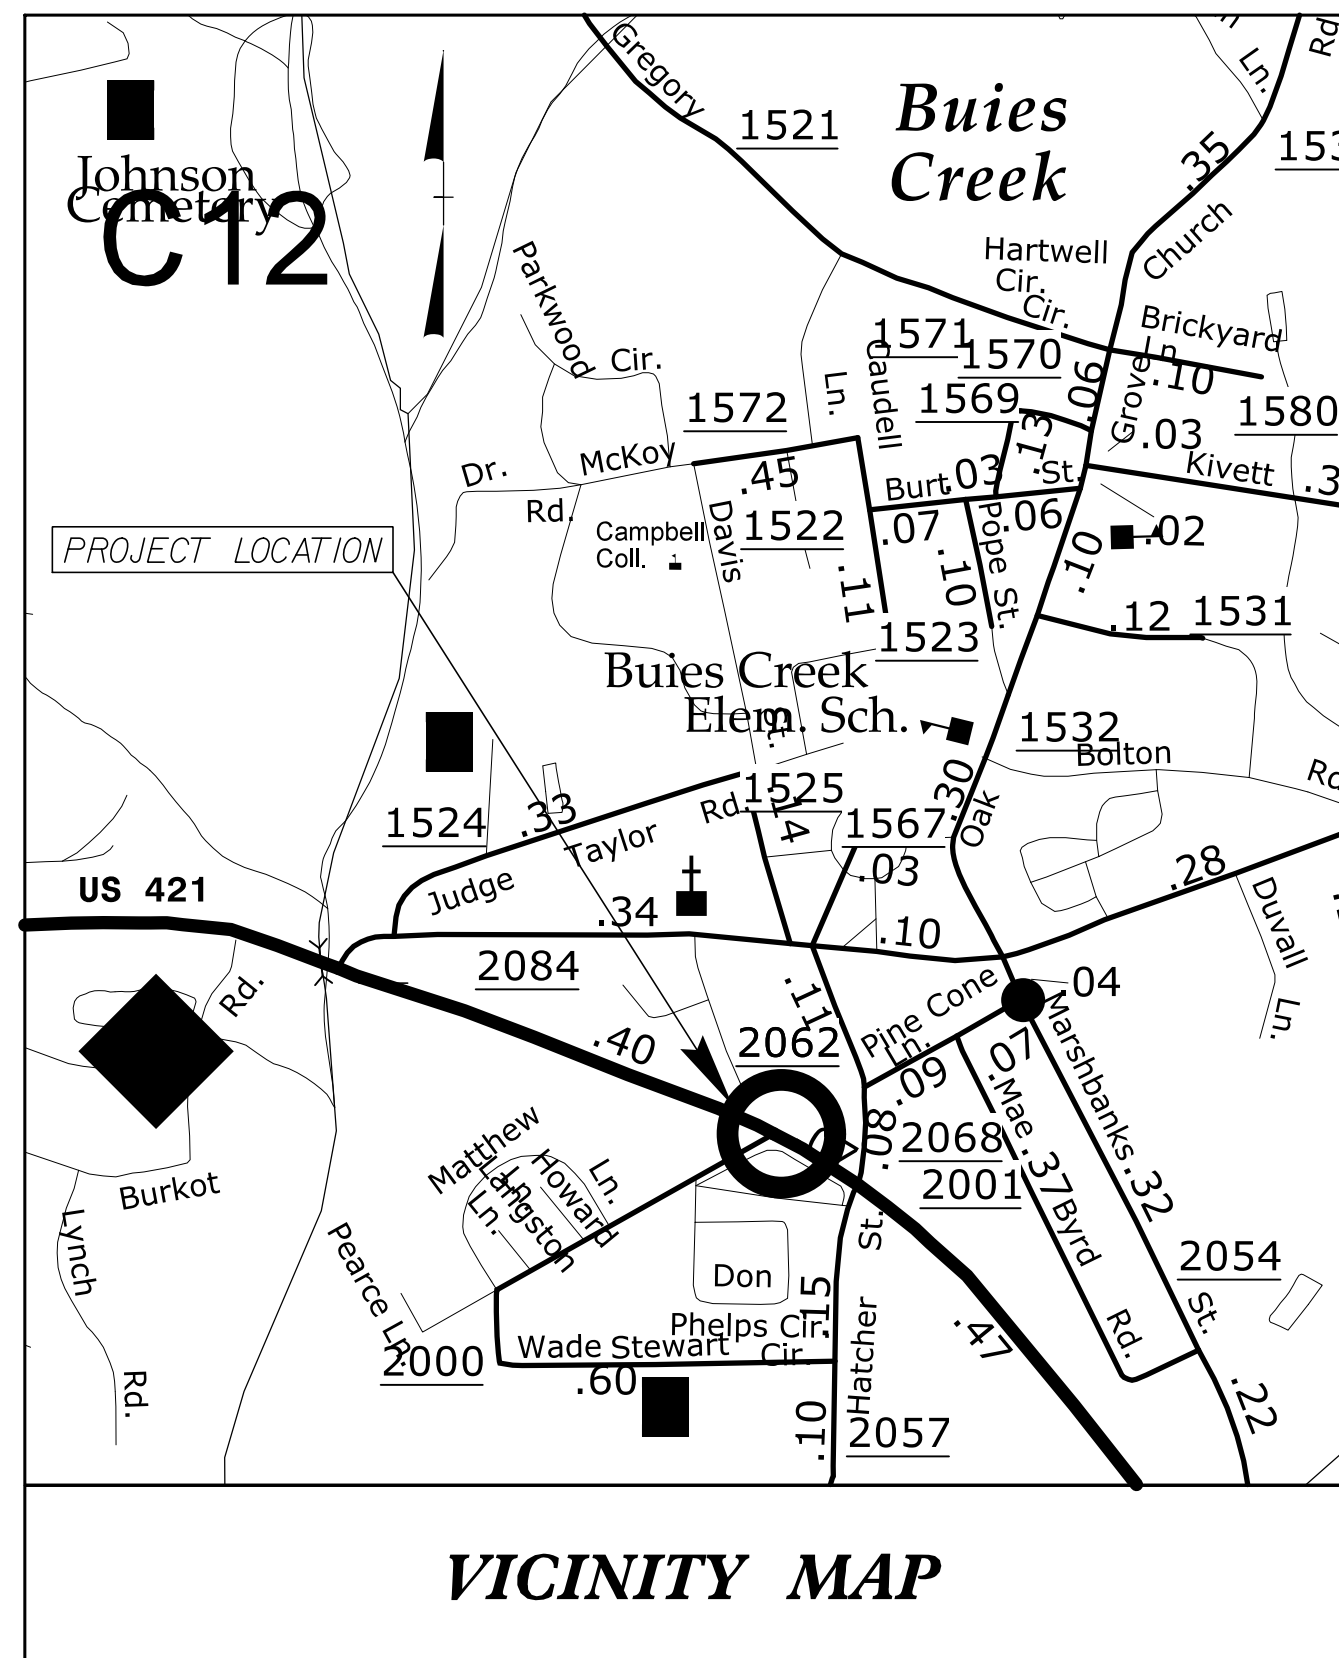


UO-3

-L- POC Sta. 28+32.19 =
 -CULVERT- POT Sta. 14+85.31

END TIP PROJECT W-5206AG
 POT STA. -L- 34+65.71

BEGIN TIP PROJECT W-5206AG
 POT STA. -L- 23+12.00

GRAPHIC SCALES

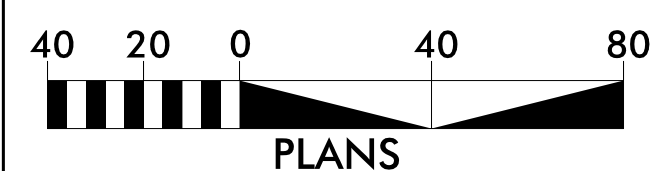


INDEX OF SHEETS

SHEET NO.	DESCRIPTION
UO-01	TITLE SHEET
UO-02	INDEX
UO-03	UTILITIES BY OTHERS
UC-04	6" WATERLINE PLAN & PROFILE (CAMPBELL)
UC-05	GRAVITY SEWER PLAN & PROFILE (CAMPBELL)

UTILITY OWNERS ON PROJECT

- (1) POWER - DUKE ENERGY, JB JONES (910)-206-1966
- (2) COMMUNICATIONS - CAMPBELL UNIVERSITY, EARL SAVAGE (910)-893-1610
- (3) TELEPHONE - CENTURYLINK, KEVIN GODWIN (910)-366-2142
- (4) 6" WATER & SEWER - CAMPBELL UNIVERSITY, SCOT PHILLIPS (910)-893-1610
- (5) 12" & 20" WATER - HARNETT COUNTY, SHANE CUMMINGS (910)-893-7575 X3275
- (6) CABLE - TIME WARNER CABLE, JACK CRABB (910)-401-5034
- (7) CABLE - CHARTER, DARREN MCCLUNG (910)-813-1618
- (8) GAS - PIEDMONT NATURAL GAS (PNG), JIMMIE WOOD (919)-705-5054


PLANS PREPARED BY:

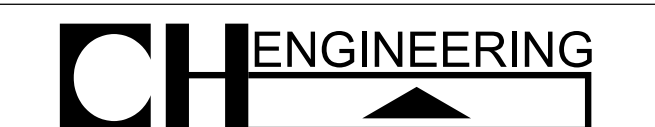

3220 GLEN ROYAL RD. RALEIGH, NC 27617
 TELE 919.788.0224 FAX 919.788.0232
 NC LICENSE #P-0189

UTILITIES PROJECT ENGINEER

Eric M. Tweed, P.E.

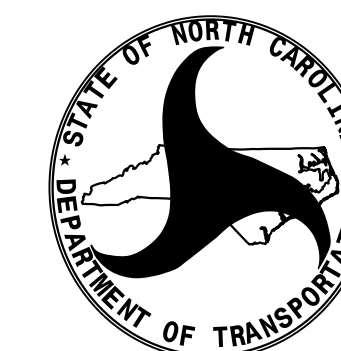

DIVISION OF HIGHWAYS
 UTILITIES UNIT
 UTILITIES ENGINEERING

1555 MAIL SERVICES CENTER
 RALEIGH, NC 27699-1555
 PHONE (919) 707-6690
 FAX (919) 250-4151

Roger Worthington, P.E. UTILITIES SECTION ENGINEER