3. MOUNT THE CCTV CAMERA 45' ABOVE GRADE.


SEE TYPICAL DETAILS SHEET.

4. INSTALL A LEVEL CONCRETE TECHNICIAN PAD MEASURING A

5. CONTACT TOM EDELEN (DUKE ENERGY) AT (704) 582–8070 TO OBTAIN POWER TO ELECTRICAL SERVICE.

MINIMUM OF 4 INCHES THICK, 24 INCHES WIDE AND 36 INCHES

LONG AT THE FRONT DOOR OF THE CCTV EQUIPMENT CABINET.

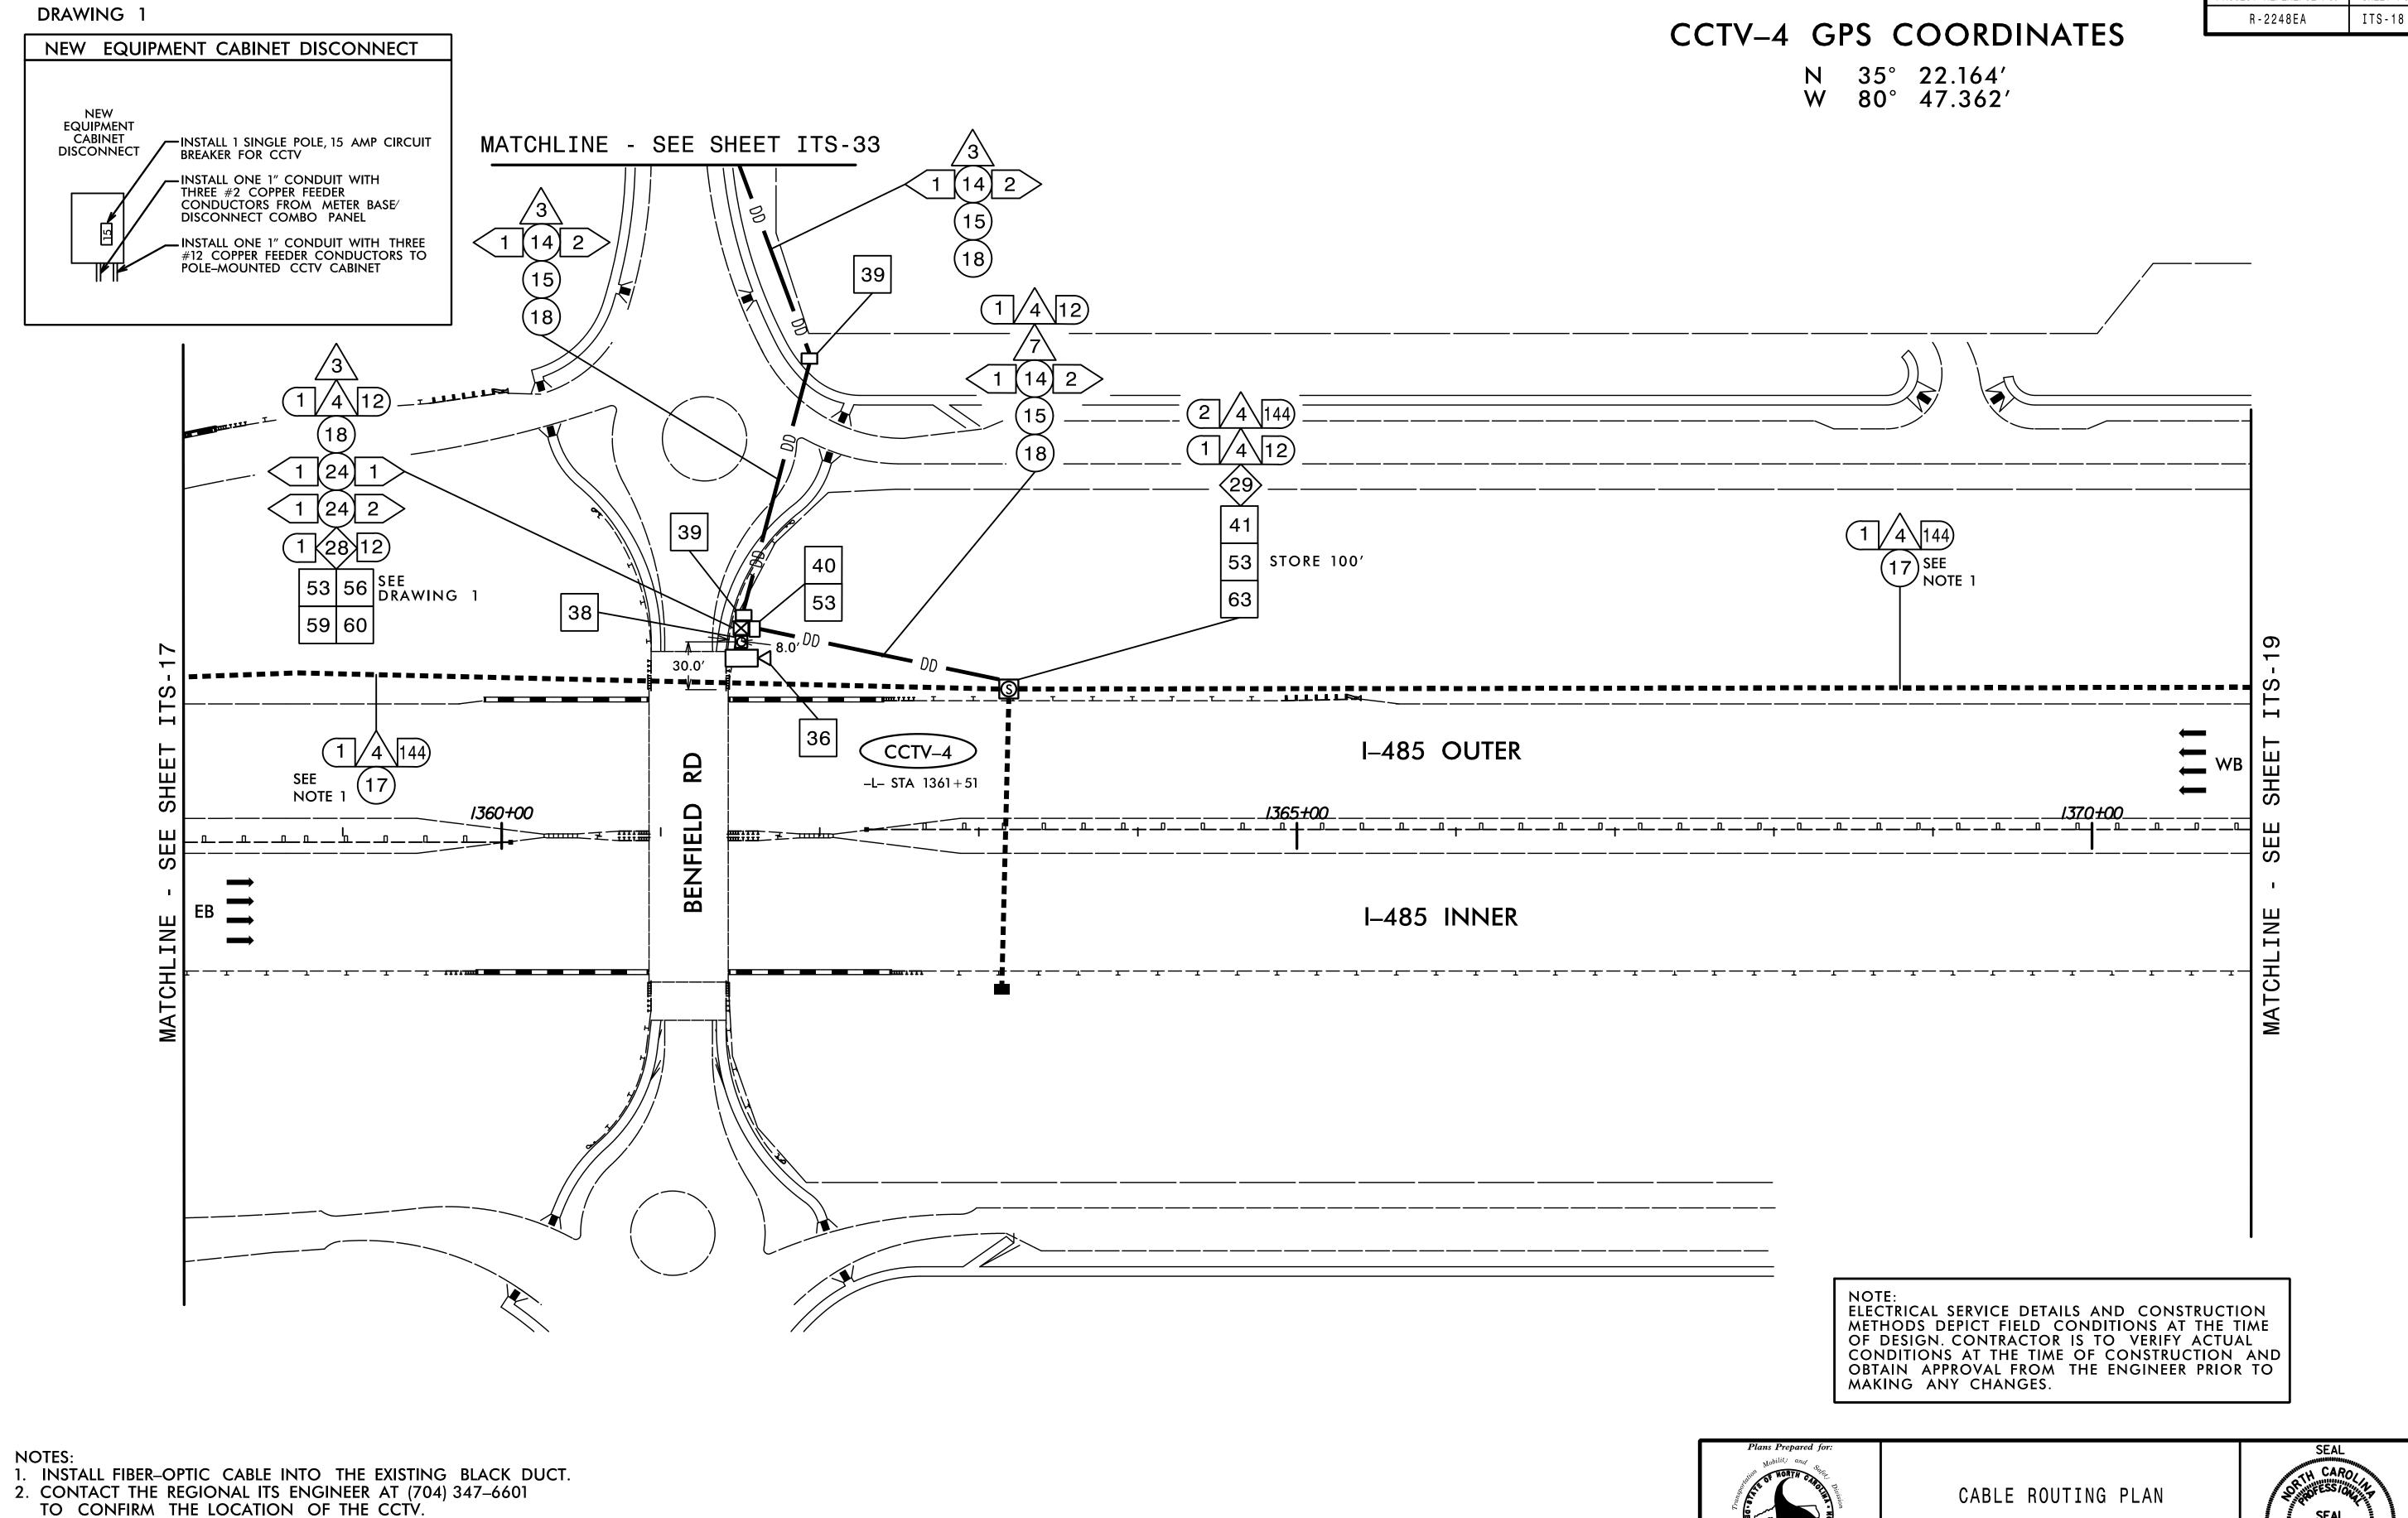

HNTB NORTH CAROLINA, P.C.
343 E. Six Forks Road, Suite 200
Raleigh, North Carolina 27609
NC License No: C-1554

CHARLOTT DIVISION 10 MECKLENBURG CO. PLAN DATE: FEBRUARY 2015 REVIEWED BY: A.D. KLINKSIEK REVIEWED BY: H.L. WINSTEAD PREPARED BY: T.R. TERRELL



CADD Filename: R2248EA ITS-18.d