


TIP PROJECT: U-5305

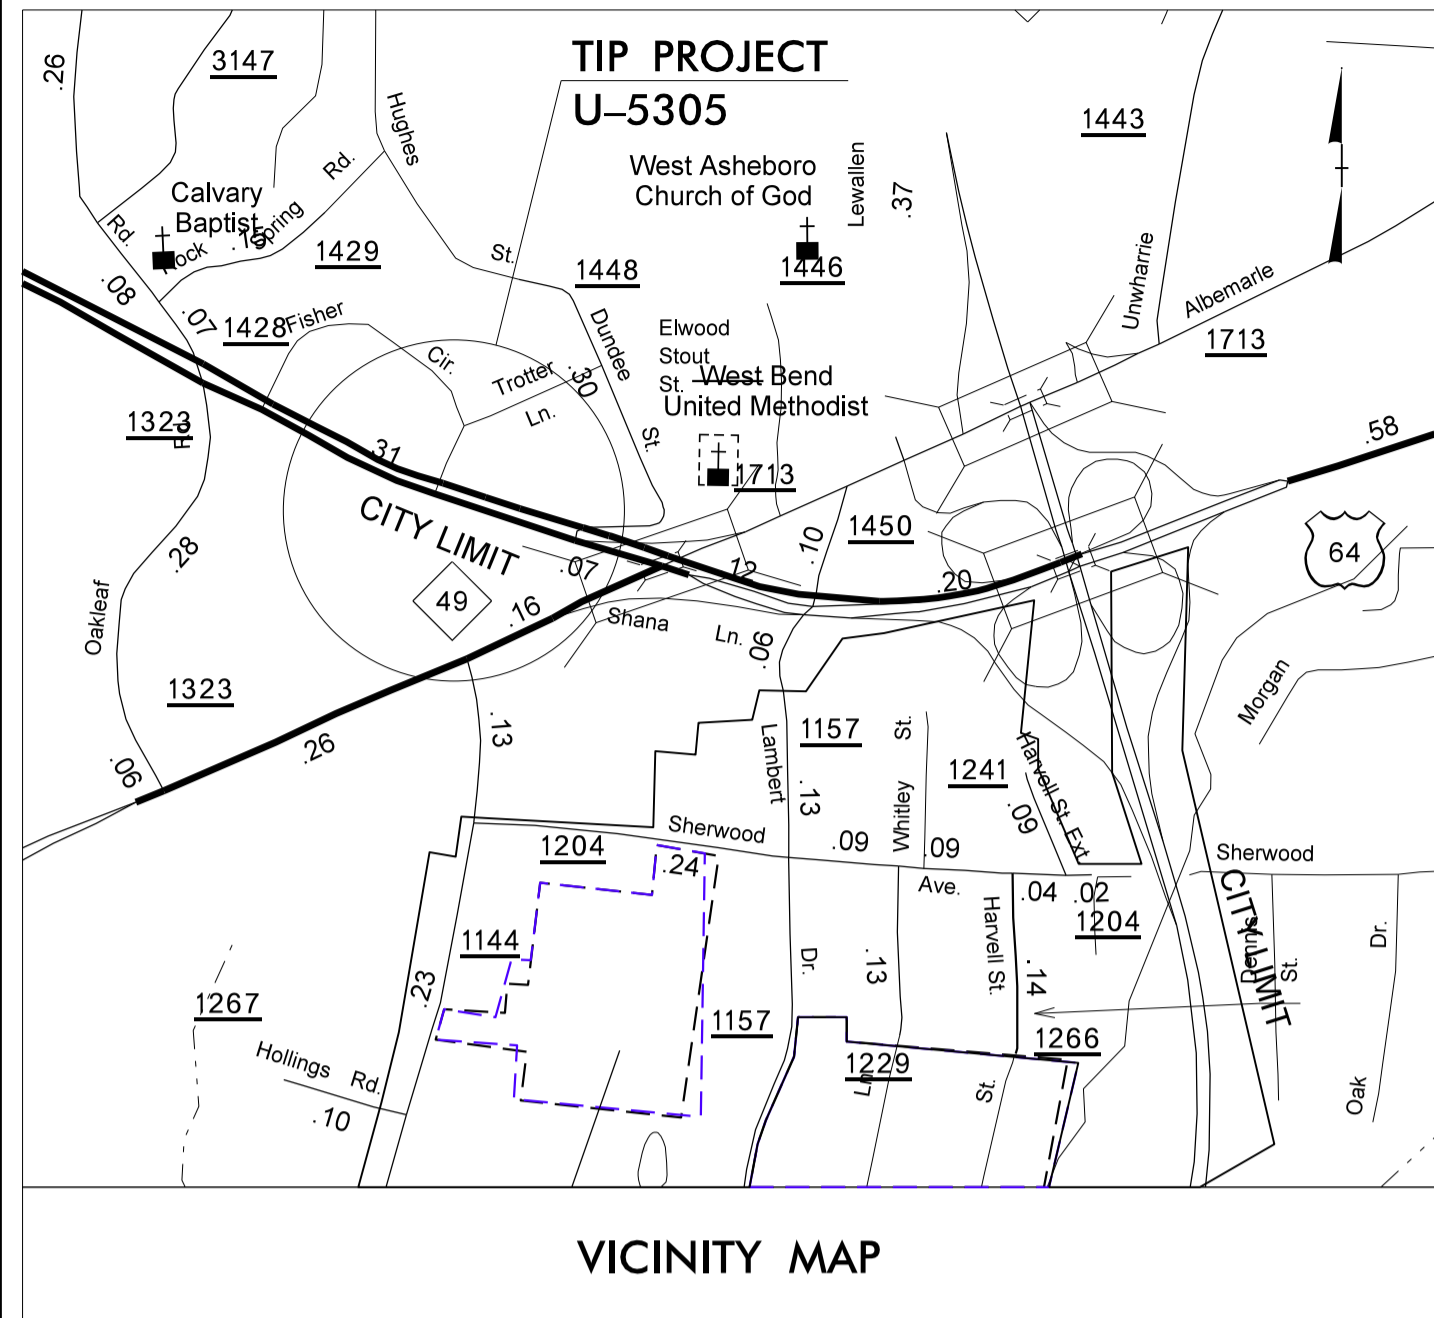

STATE OF NORTH CAROLINA
DIVISION OF HIGHWAYS

T.I.P. NO.	SHEET NO.
U-5305	UC-1



UTILITY CONSTRUCTION PLANS RANDOLPH COUNTY

**LOCATION: ASHEBORO - NC 49 INTERSECTION WITH SR 1144 (MACK ROAD)
AND CONNECTOR ROAD ALIGNMENT WITH US 64 WEST**

TYPE OF WORK: WATER LINE RELOCATION

**END TIP PROJECT U-5305
-L- STA 23 + 40.00**

**BEGIN TIP PROJECT U-5305
-L- STA 9 + 66.96**

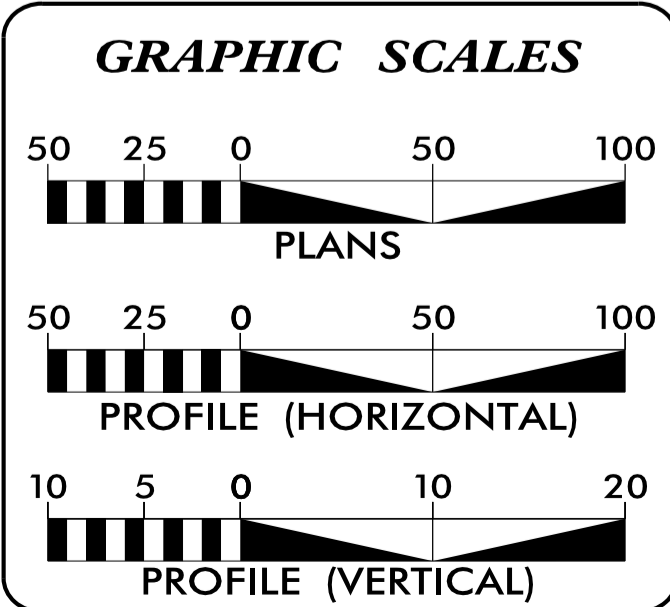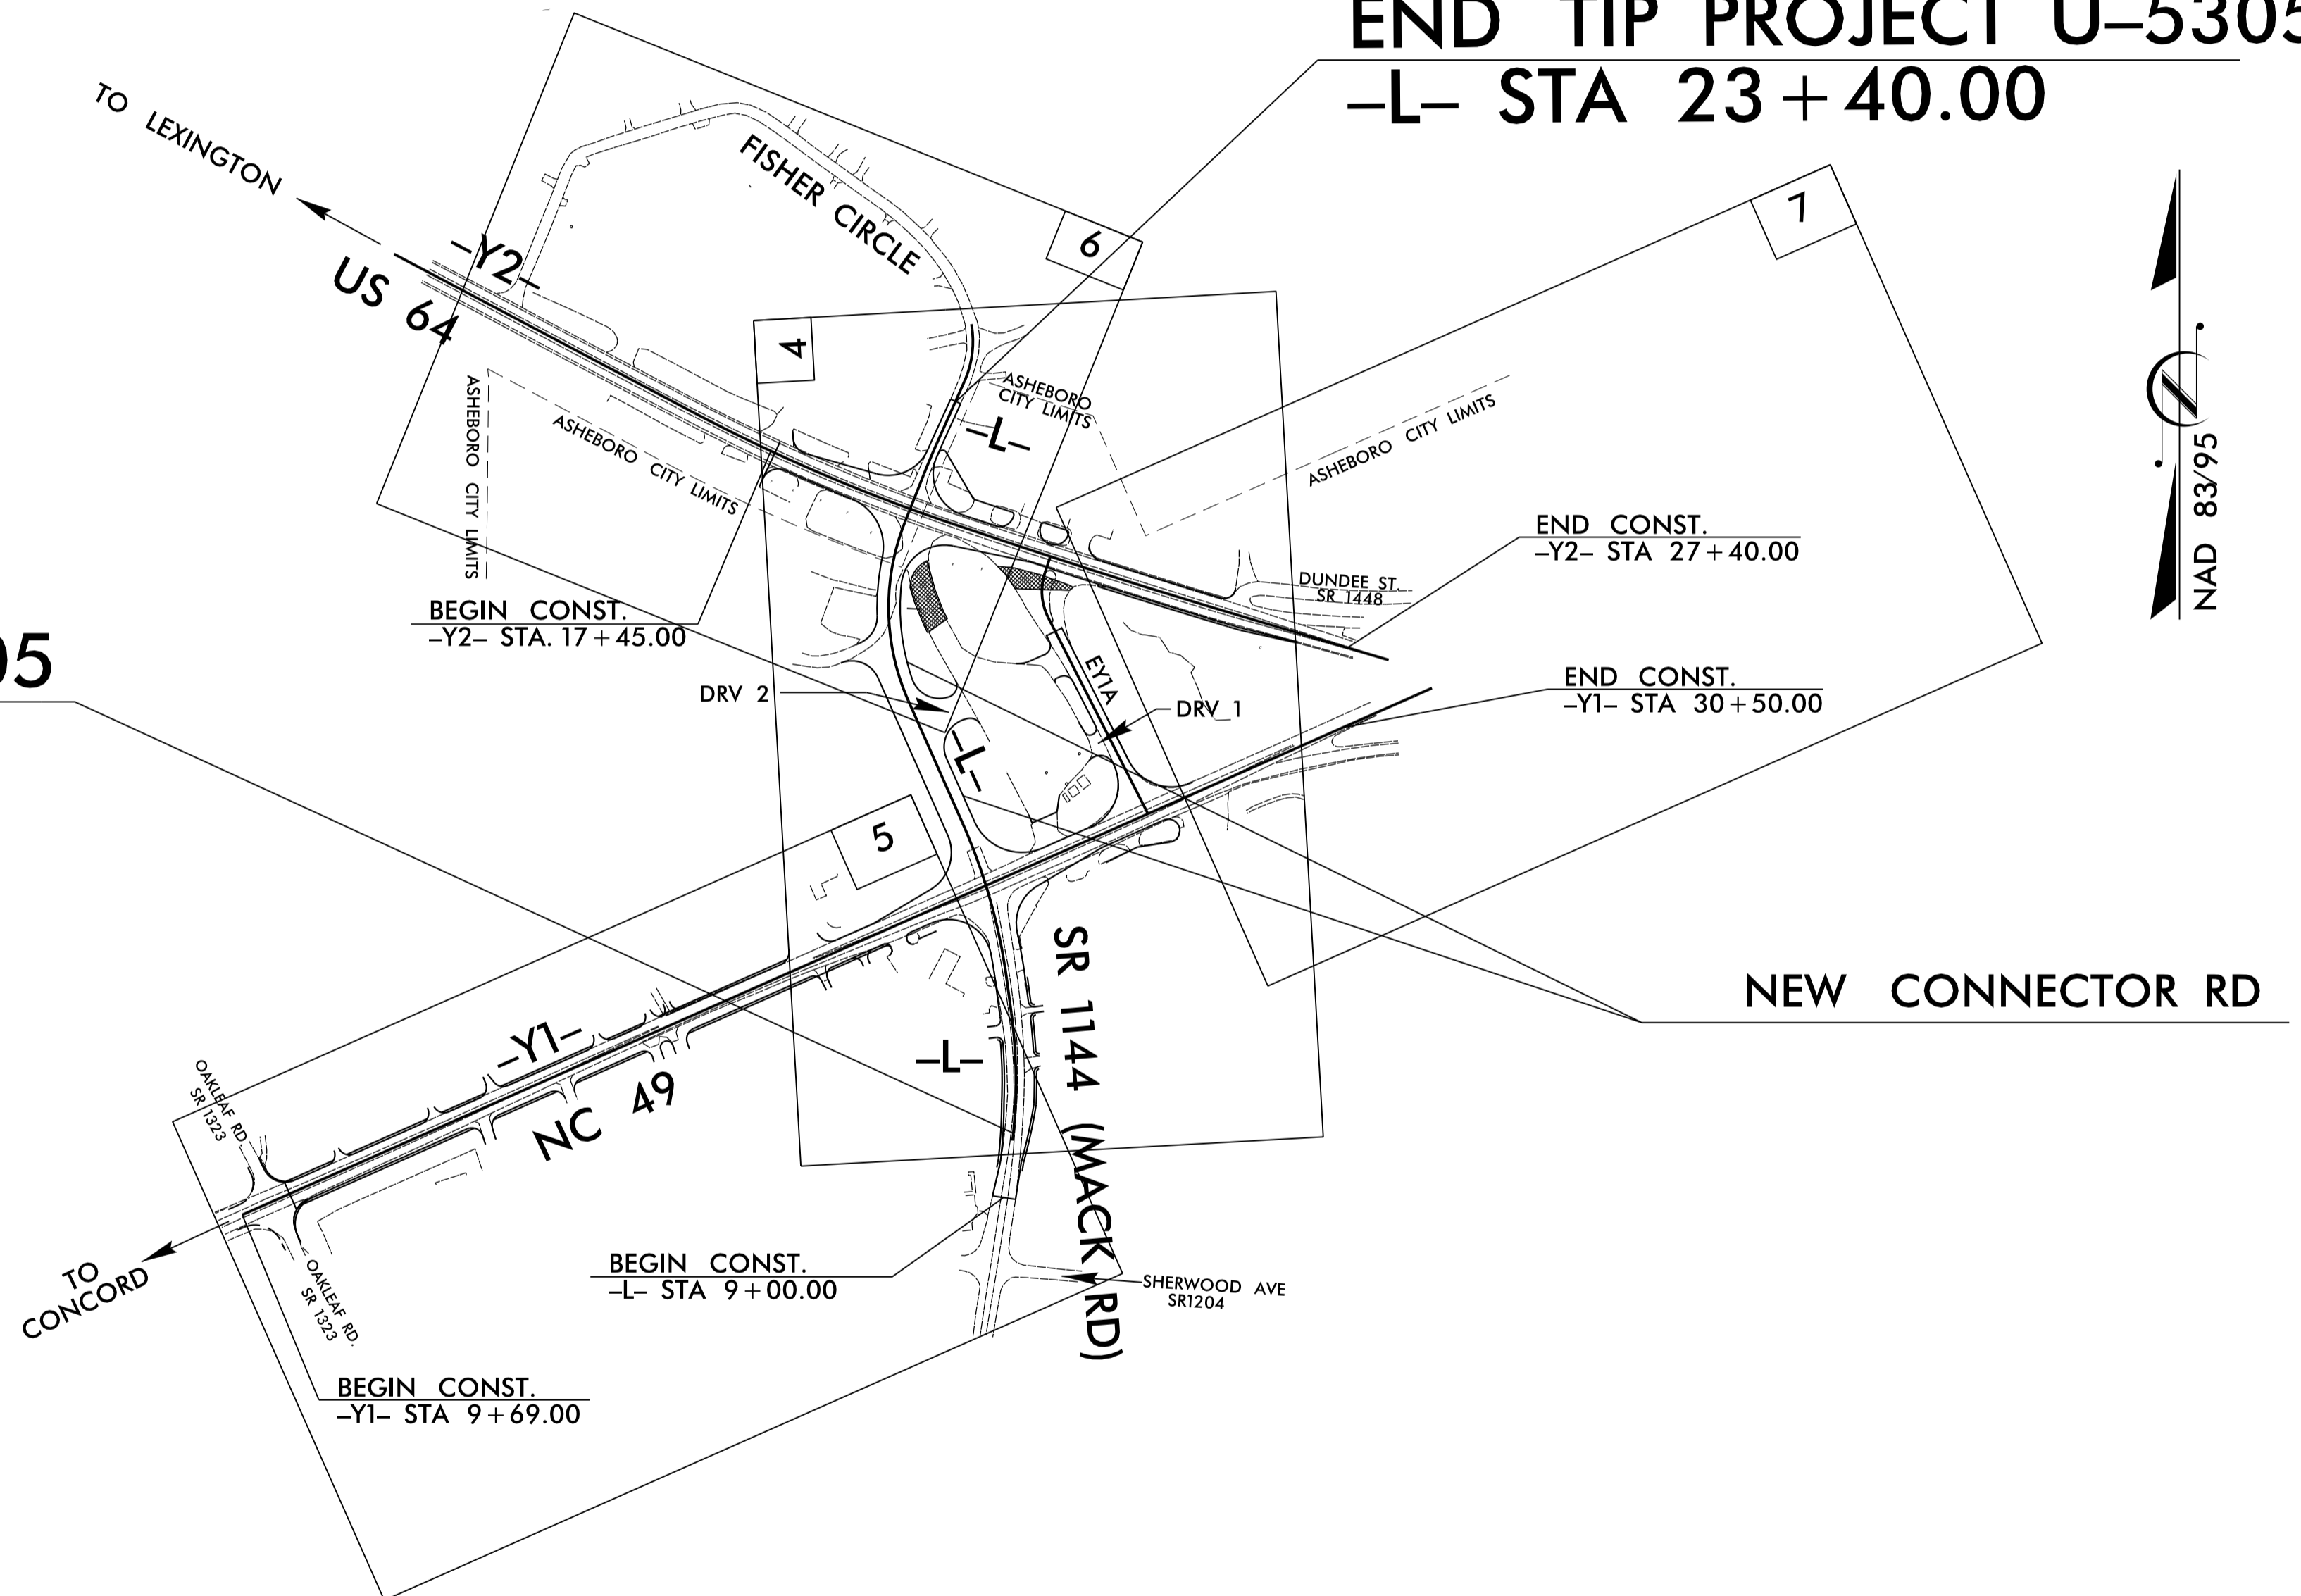


INDEX OF SHEETS

SHEET NO.	DESCRIPTION
UC-1	TITLE SHEET
UC-1A	UTILITY SYMBOLOGY
UC-2	NOTES
UC-3	DETAILS
UC-4 THRU UC-5	UTILITY CONSTRUCTION SHEETS

WATER AND SEWER OWNERS ON PROJECT

(1) WATER - CITY OF ASHEBORO
(2) SANITARY SEWER - CITY OF ASHEBORO

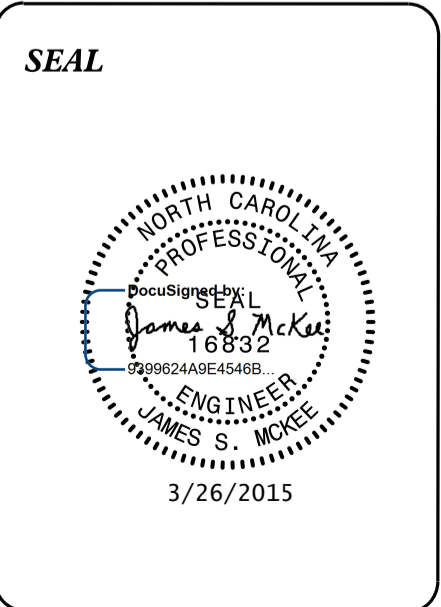

PREPARED IN THE OFFICE OF:
**DIVISION OF HIGHWAYS
UTILITIES UNIT
UTILITIES ENGINEERING**

1555 MAIL SERVICES CENTER
RALEIGH NC 27699-1555
PHONE (919) 707-6690
FAX (919) 250-4151

Roger Worthington, P.E. UTILITIES SECTION ENGINEER
Steve McKee, P.E. UTILITIES SQUAD LEADER PROJECT ENGINEER
Don Proper UTILITIES PROJECT DESIGN ENGINEER