

**This electronic collection of documents is provided  
for the convenience of the user  
and is Not a Certified Document –**

**The documents contained herein were originally issued  
and sealed by the individuals whose names and license  
numbers appear on each page, on the dates appearing  
with their signature on that page.**

**This file or an individual page  
shall not be considered a certified document.**


T.I.P.: U-5305

CONTRACT: C203460

**STATE OF NORTH CAROLINA  
DEPARTMENT OF TRANSPORTATION**

**PAVEMENT MARKING PLAN  
RANDOLPH COUNTY**

**LOCATION: ASHEBORO - NC 49 INTERSECTION WITH SR 1144 (MACK ROAD)  
AND CONNECTOR ROAD REALIGNMENT WITH US 64 WEST**

TIP NO. <b>U-5305</b>	SHEET NO. <b>PMP - 1</b>
Approved by: <u>William J. Hamilton</u> <small>AS0607068484</small> APPROVED: 3/26/2015	
DATE:	
	

**ROADWAY STANDARD DRAWING**

THE FOLLOWING ROADWAY STANDARDS AS APPEAR IN "ROADWAY STANDARD DRAWINGS" - PROJECT SERVICES UNIT - N.C. DEPARTMENT OF TRANSPORTATION - RALEIGH, N.C., DATED JANUARY 2012 ARE APPLICABLE TO THIS PROJECT AND BY REFERENCE HEREBY ARE CONSIDERED A PART OF THESE PLANS:

STD. NO.	TITLE
1205.01	PAVEMENT MARKINGS - LINE TYPES AND OFFSETS
1205.02	PAVEMENT MARKINGS - TWO-LANE AND MULTILANE ROADWAYS
1205.04	PAVEMENT MARKINGS - INTERSECTIONS
1205.05	PAVEMENT MARKINGS - TURN LANES
1205.08	PAVEMENT MARKINGS - SYMBOLS AND WORD MESSAGES
1205.09	PAVEMENT MARKINGS - PAINTED ISLANDS
1250.01	RAISED PAVEMENT MARKERS - INSTALLATION SPACING
1251.01	RAISED PAVEMENT MARKERS - PERMANENT AND TEMPORARY

**GENERAL NOTES**

THE FOLLOWING GENERAL NOTES APPLY AT ALL TIMES FOR THE DURATION OF THE CONSTRUCTION PROJECT, EXCEPT WHEN OTHERWISE NOTED IN THE PLAN, OR DIRECTED BY THE ENGINEER.

- A) INSTALL PAVEMENT MARKINGS AND PAVEMENT MARKERS ON THE FINAL SURFACE AS FOLLOWS:
 

ROAD NAME	MARKING	MARKER
ALL ROADS	THERMOPLASTIC	RAISED
- B) TIE PROPOSED PAVEMENT MARKING LINES TO EXISTING PAVEMENT MARKING LINES.
- C) REMOVE/REPLACE ANY CONFLICTING/DAMAGED PAVEMENT MARKINGS AND MARKERS.
- D) STOP BAR LOCATION AT NON-SIGNALIZED INTERSECTIONS MAY BE ADJUSTED AS DIRECTED BY THE ENGINEER.

**PAVEMENT MARKING SCHEDULE**


SYMBOL	DESCRIPTION
THERMOPLASTIC(4", 90 MILS)	
TA	WHITE EDGELINE
THERMOPLASTIC(4", 120 MILS)	
TD	3 FT. - 9 FT./SP WHITE MINISKIP
TE	WHITE SOLID LANE LINE
TF	10 FT. YELLOW SKIP
TH	YELLOW SINGLE CENTER
TI	YELLOW DOUBLE CENTER
T8	2 FT. - 6 FT./SP WHITE MINISKIP
T9	2 FT. - 6 FT./SP YELLOW MINISKIP
THERMOPLASTIC(8", 90 MILS)	
TN	WHITE GORELINE
TP	YELLOW DIAGONAL
THERMOPLASTIC(24", 120 MILS)	
T2	WHITE STOPBAR
THERMOPLASTIC PAVEMENT MARKING SYMBOLS (90 MILS)	
UA	LEFT TURN ARROW
UB	RIGHT TURN ARROW
UC	STRAIGHT ARROW
UE	COMBO. RIGHT/STRAIGHT ARROW
UN	24" YIELD LINE TRIANGLE

**INDEX**

SHEET NO.	DESCRIPTION
PMP-1	PAVEMENT MARKING PLAN COVER SHEET AND PAVEMENT MARKING SCHEDULE
PMP-2-4	PAVEMENT MARKING DETAILS

**PLAN REVIEWED BY: N.C.D.O.T. SIGNING AND DELINEATION UNIT**

SUSAN B. KUNZ SIGNING & DELINEATION REGIONAL ENGINEER  
ADAM GRADY SIGNING & DELINEATION PROJECT DESIGN ENGINEER

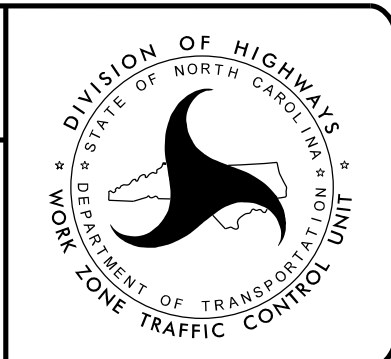


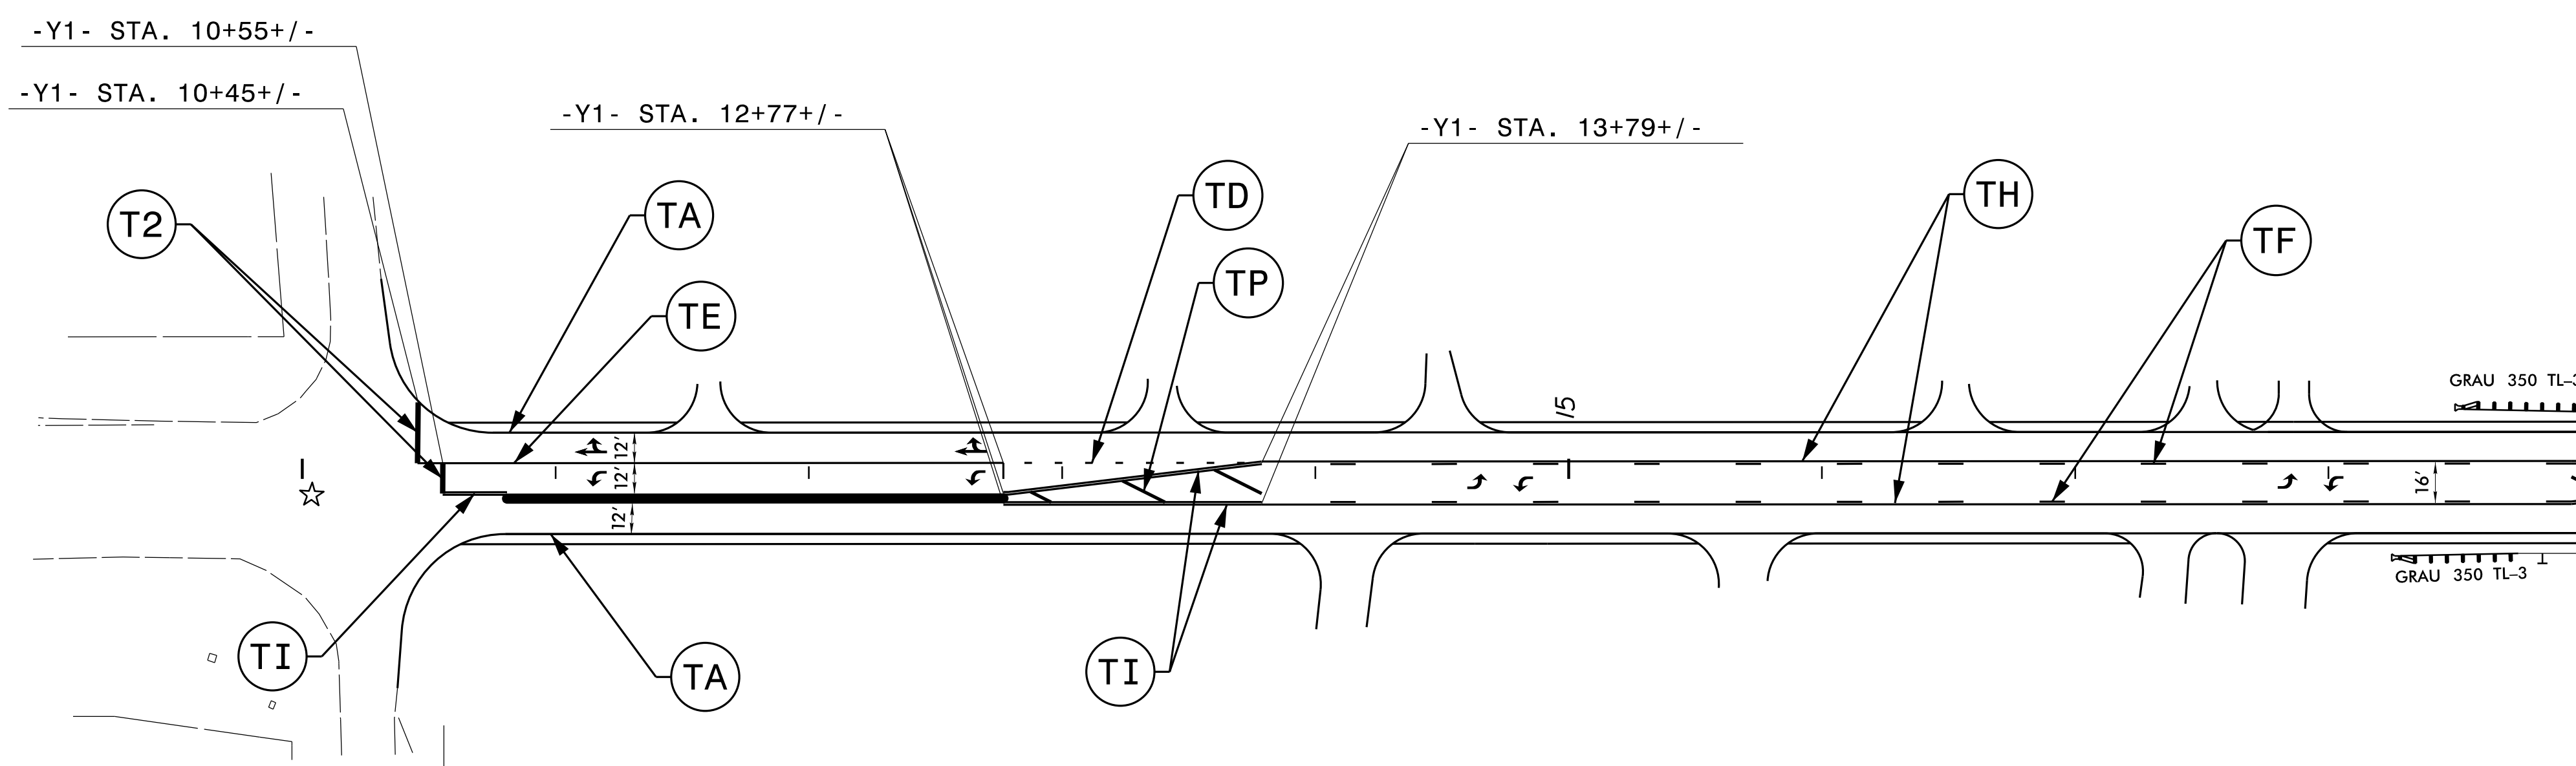
**PLAN PREPARED BY: Ramey Kemp & Associates**

W. JASON HAMILTON, P.E., PTOE PROJECT MANAGER  
NICHOLAS E. BURNS, E.I. PROJECT ENGINEER







TIP NO. <b>U-5305</b>	SHEET NO. <b>PMP-3</b>
Designed by: William J. Hamilton A058007048484	
APPROVED: 3/26/2015	
DATE:	
SEAL	






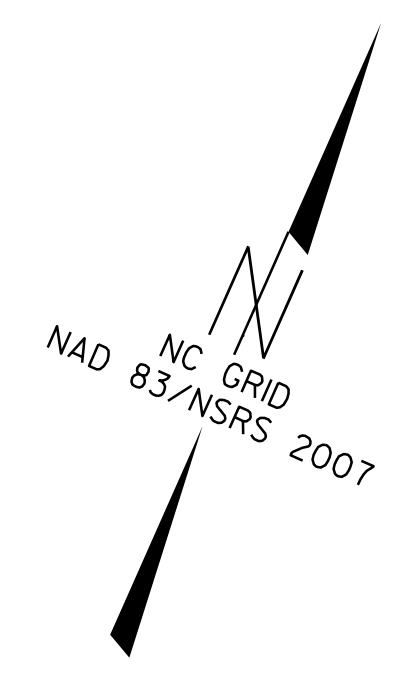

SEE SHEET 2 -Y1- STA 19+00.00

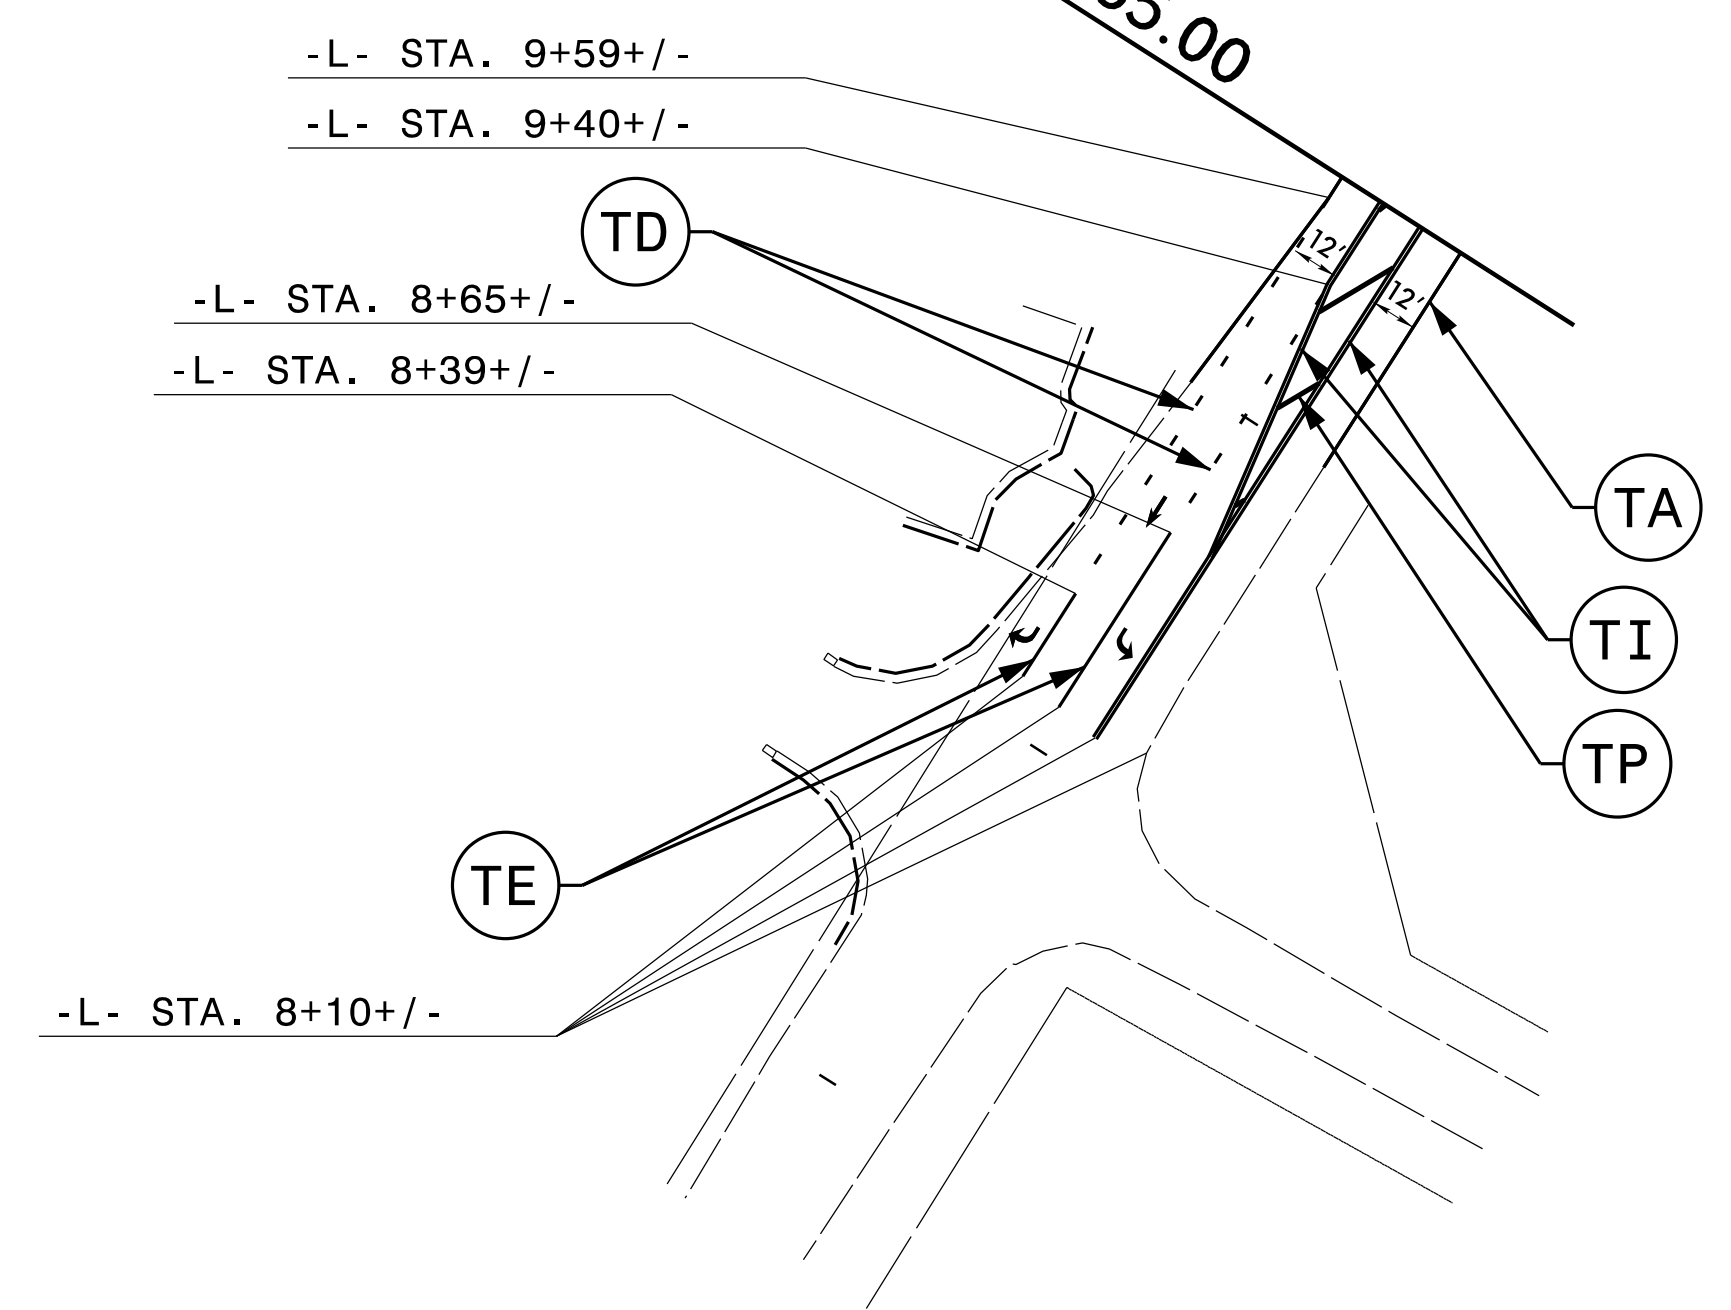

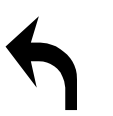SEE SHEET 2 -L- STA 9+65.00




SYMBOL LEGEND	
	UA LEFT TURN ARROW
	UB RIGHT ARROW
	UC THROUGH ARROW
	UE COMBO. RIGHT/ STRAIGHT ARROW


Prepared in the offices of:




**RAMEY KEMP ASSOCIATES, INC.**  
TRANSPORTATION ENGINEERS  
888 Farrington Place, Suite 100  
Raleigh, North Carolina 27609  
919-872-2116 Tel. 919-878-6416 Fax.  
www.rameykemp.com

**PAVEMENT MARKING DETAIL**

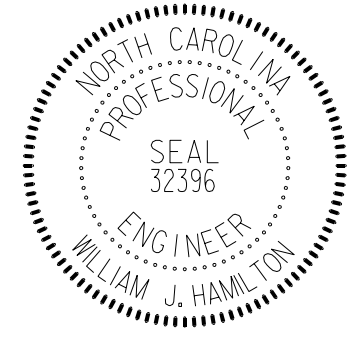TIP NO. <b>U-5305</b>	SHEET NO. <b>PMP-4</b>
Designed by: <i>William J. Hamilton</i>	
APPROVED: <i>William J. Hamilton</i>	
DATE: 3/26/2015	
SEAL	
	

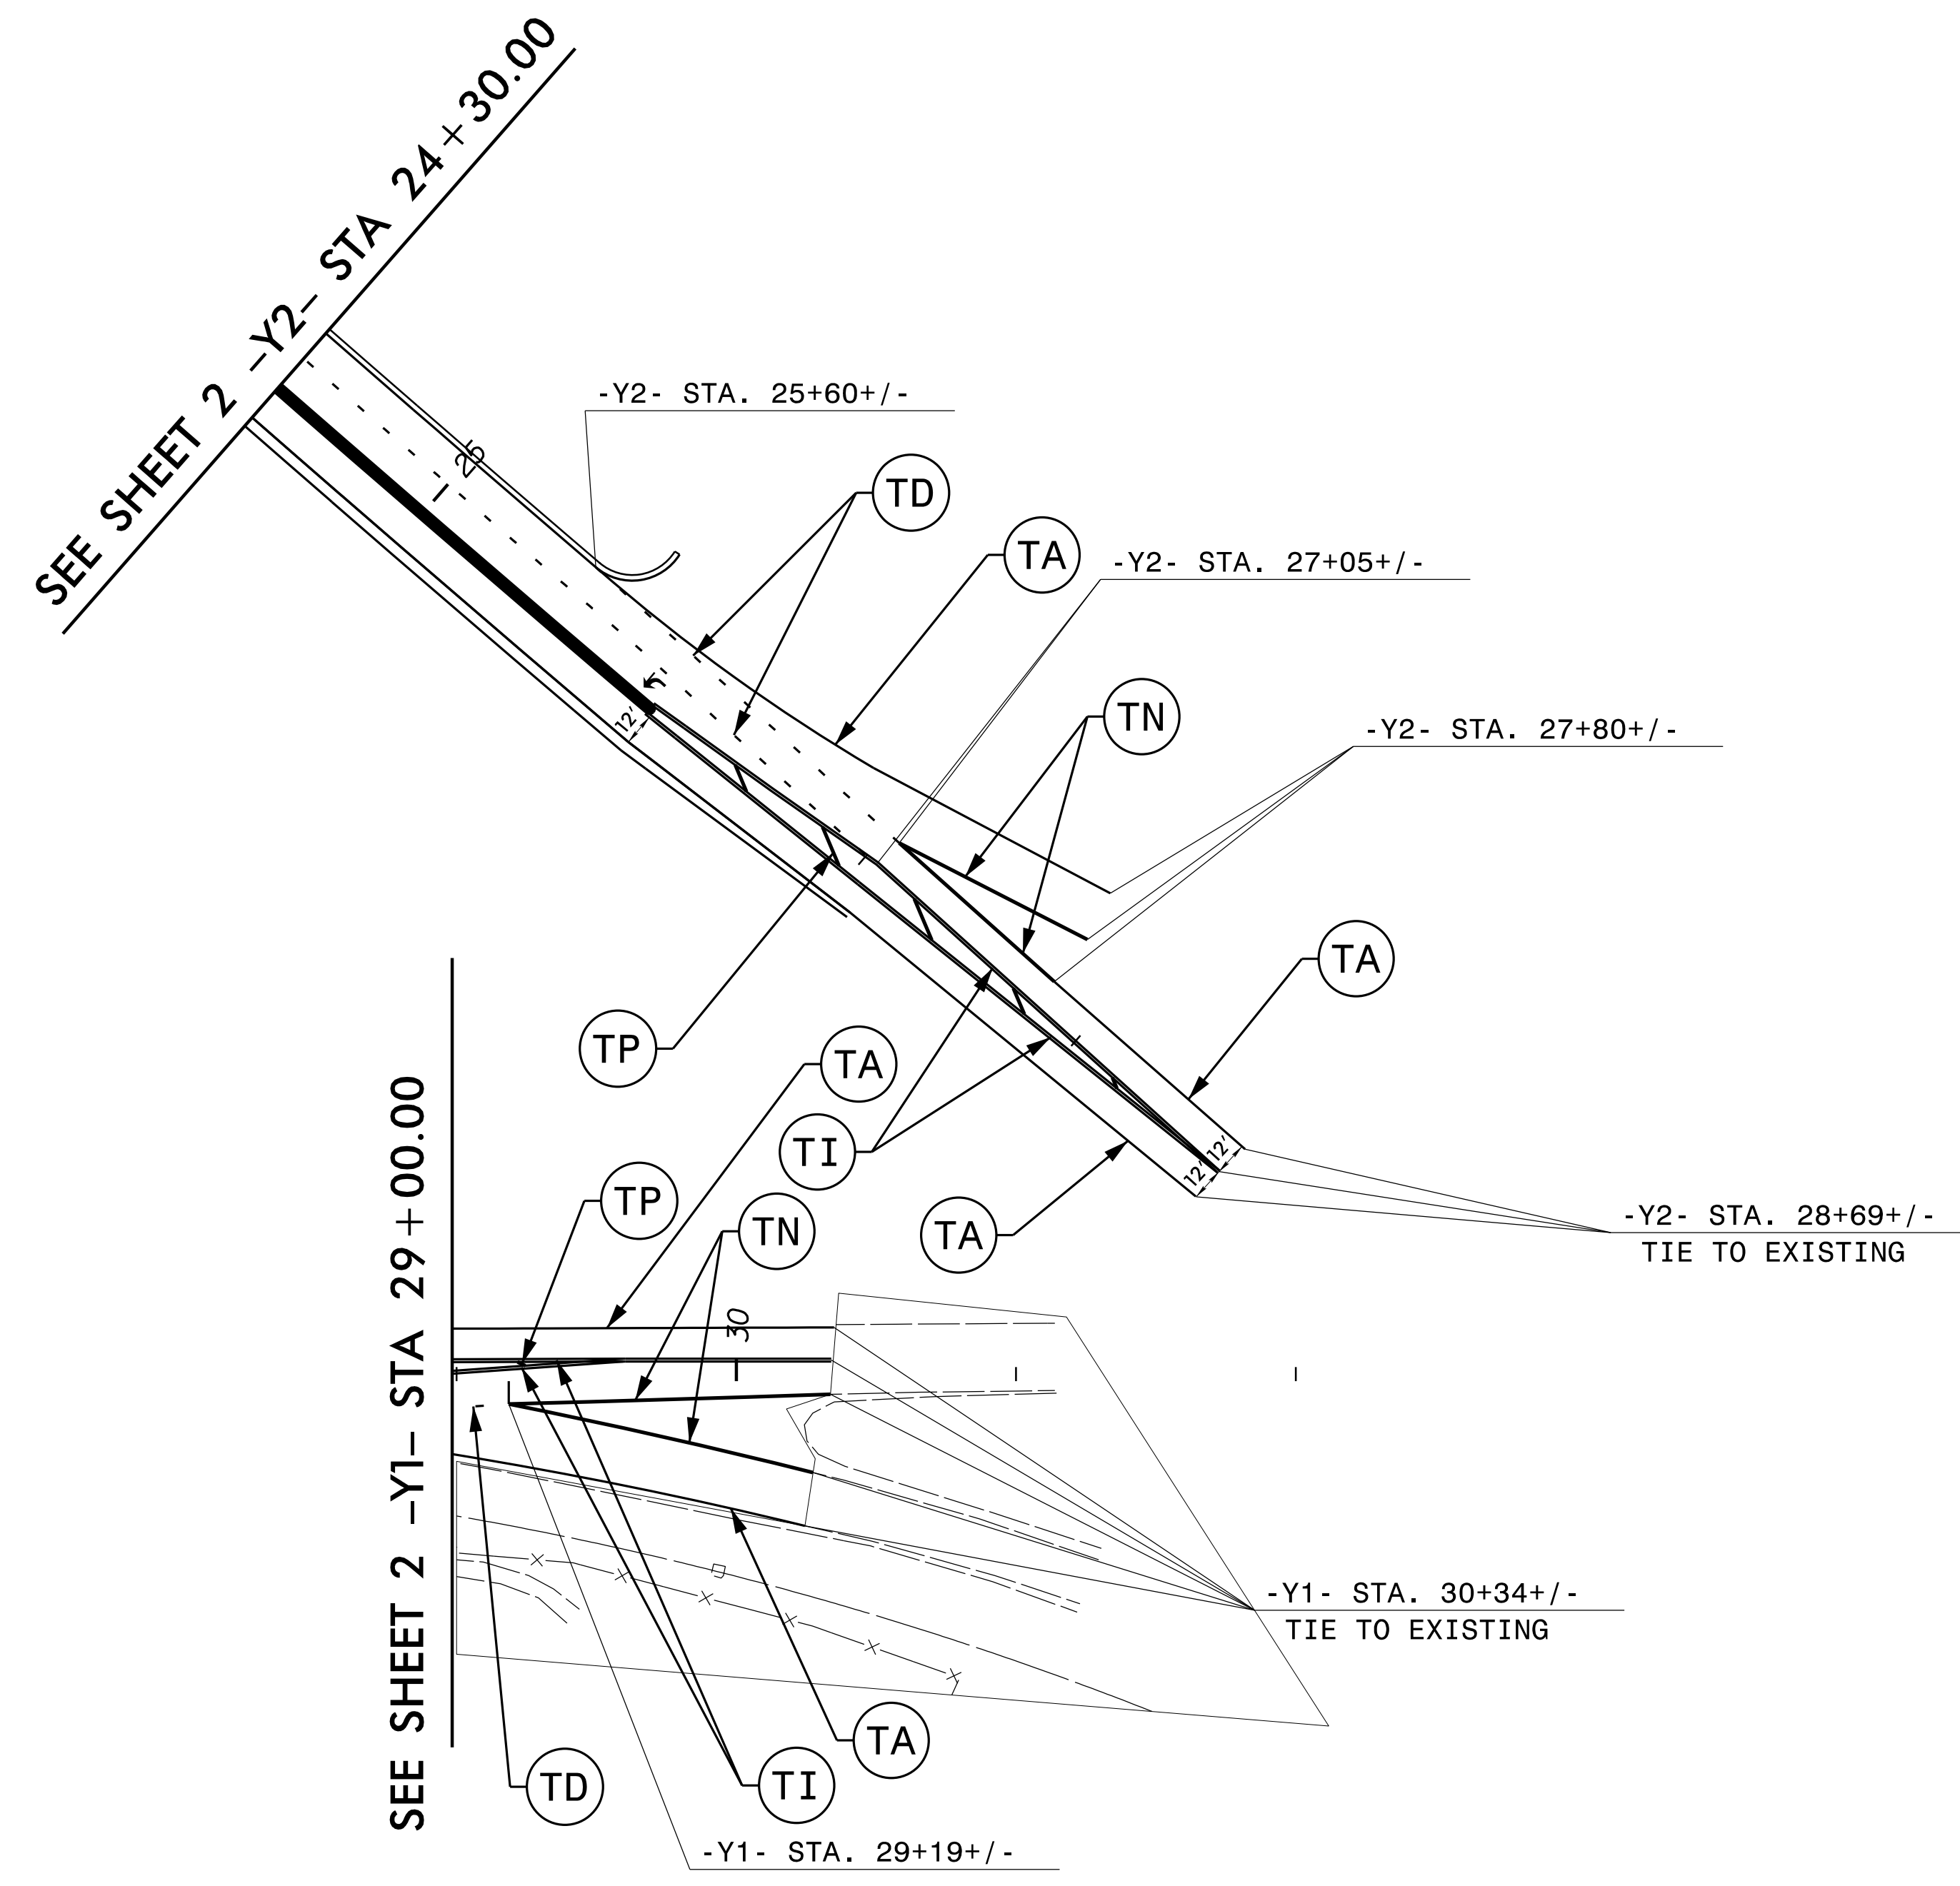

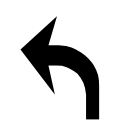SYMBOL LEGEND	
	UA LEFT ARROW

Prepared in the offices of:

**RAMEY KEMP ASSOCIATES, INC.**  
 TRANSPORTATION ENGINEERS  
 888 Farrington Place, Suite 100  
 Raleigh, North Carolina 27609  
 919-872-2116 Tel. 919-878-6416 Fax.  
 www.rameykemp.com

# PAVEMENT MARKING DETAIL