


DETAIL NO. 6 FOR PAVING LIMTS AT RAMPS

USE DETAIL NO. 6 AT THE FOLLOWING LOCATIONS:  
 BEGIN PROJECT MILE MARKER 16 NORTHBOUND AND SOUTHBOUND  
 END PROJECT MILE MARKER 22 NORTHBOUND AND SOUTHBOUND  
 END OF CONST. LIMITS - FOUR RAMPS AT EXIT 17 ON I-95  
 END OF CONST. LIMITS - FOUR RAMPS AT EXIT 19 ON I-95  
 END OF CONST. LIMITS - FOUR RAMPS AT EXIT 20 ON I-95  
 END OF CONST. LIMITS - FOUR RAMPS AT EXIT 22 ON I-95

NOTES: (1) USE DETAIL 5 (SHEET 2A-2) FOR MILLING PAVEMENT AT END OF CONST.  
 (2) RESURFACE THE RAMPS TO THE END OF CONSTRUCTION LIMITS.

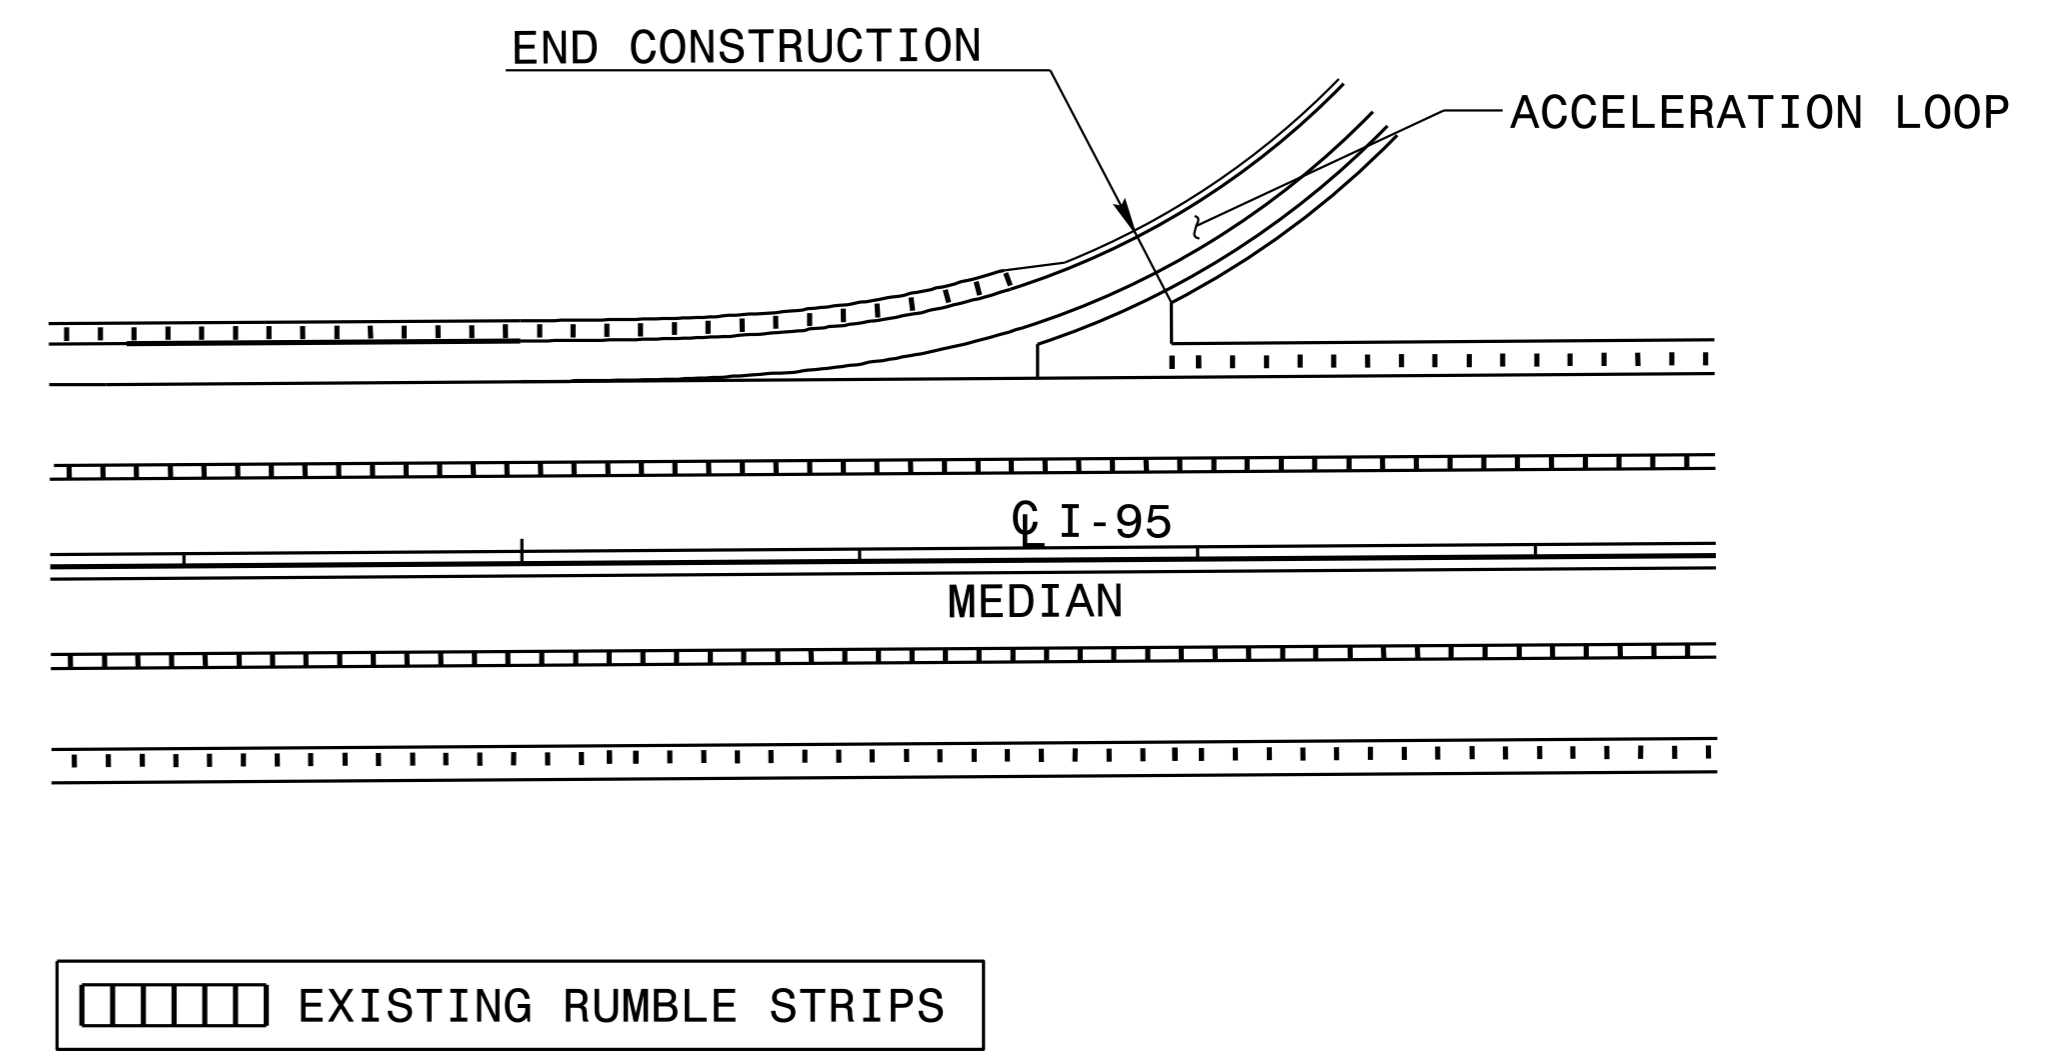

DETAIL NO. 7 FOR PAVING LIMTS AT LOOPS

USE DETAIL NO. 7 AT THE FOLLOWING LOCATIONS:  
 END OF CONST. LIMITS - TWO LOOPS AT EXIT 20 ON I-95

NOTES: (1) USE DETAIL 5 (SHEET 2A-2) FOR MILLING PAVEMENT AT END OF CONST.  
 (2) RESURFACE THE LOOPS TO THE END OF CONSTRUCTION LIMITS.