
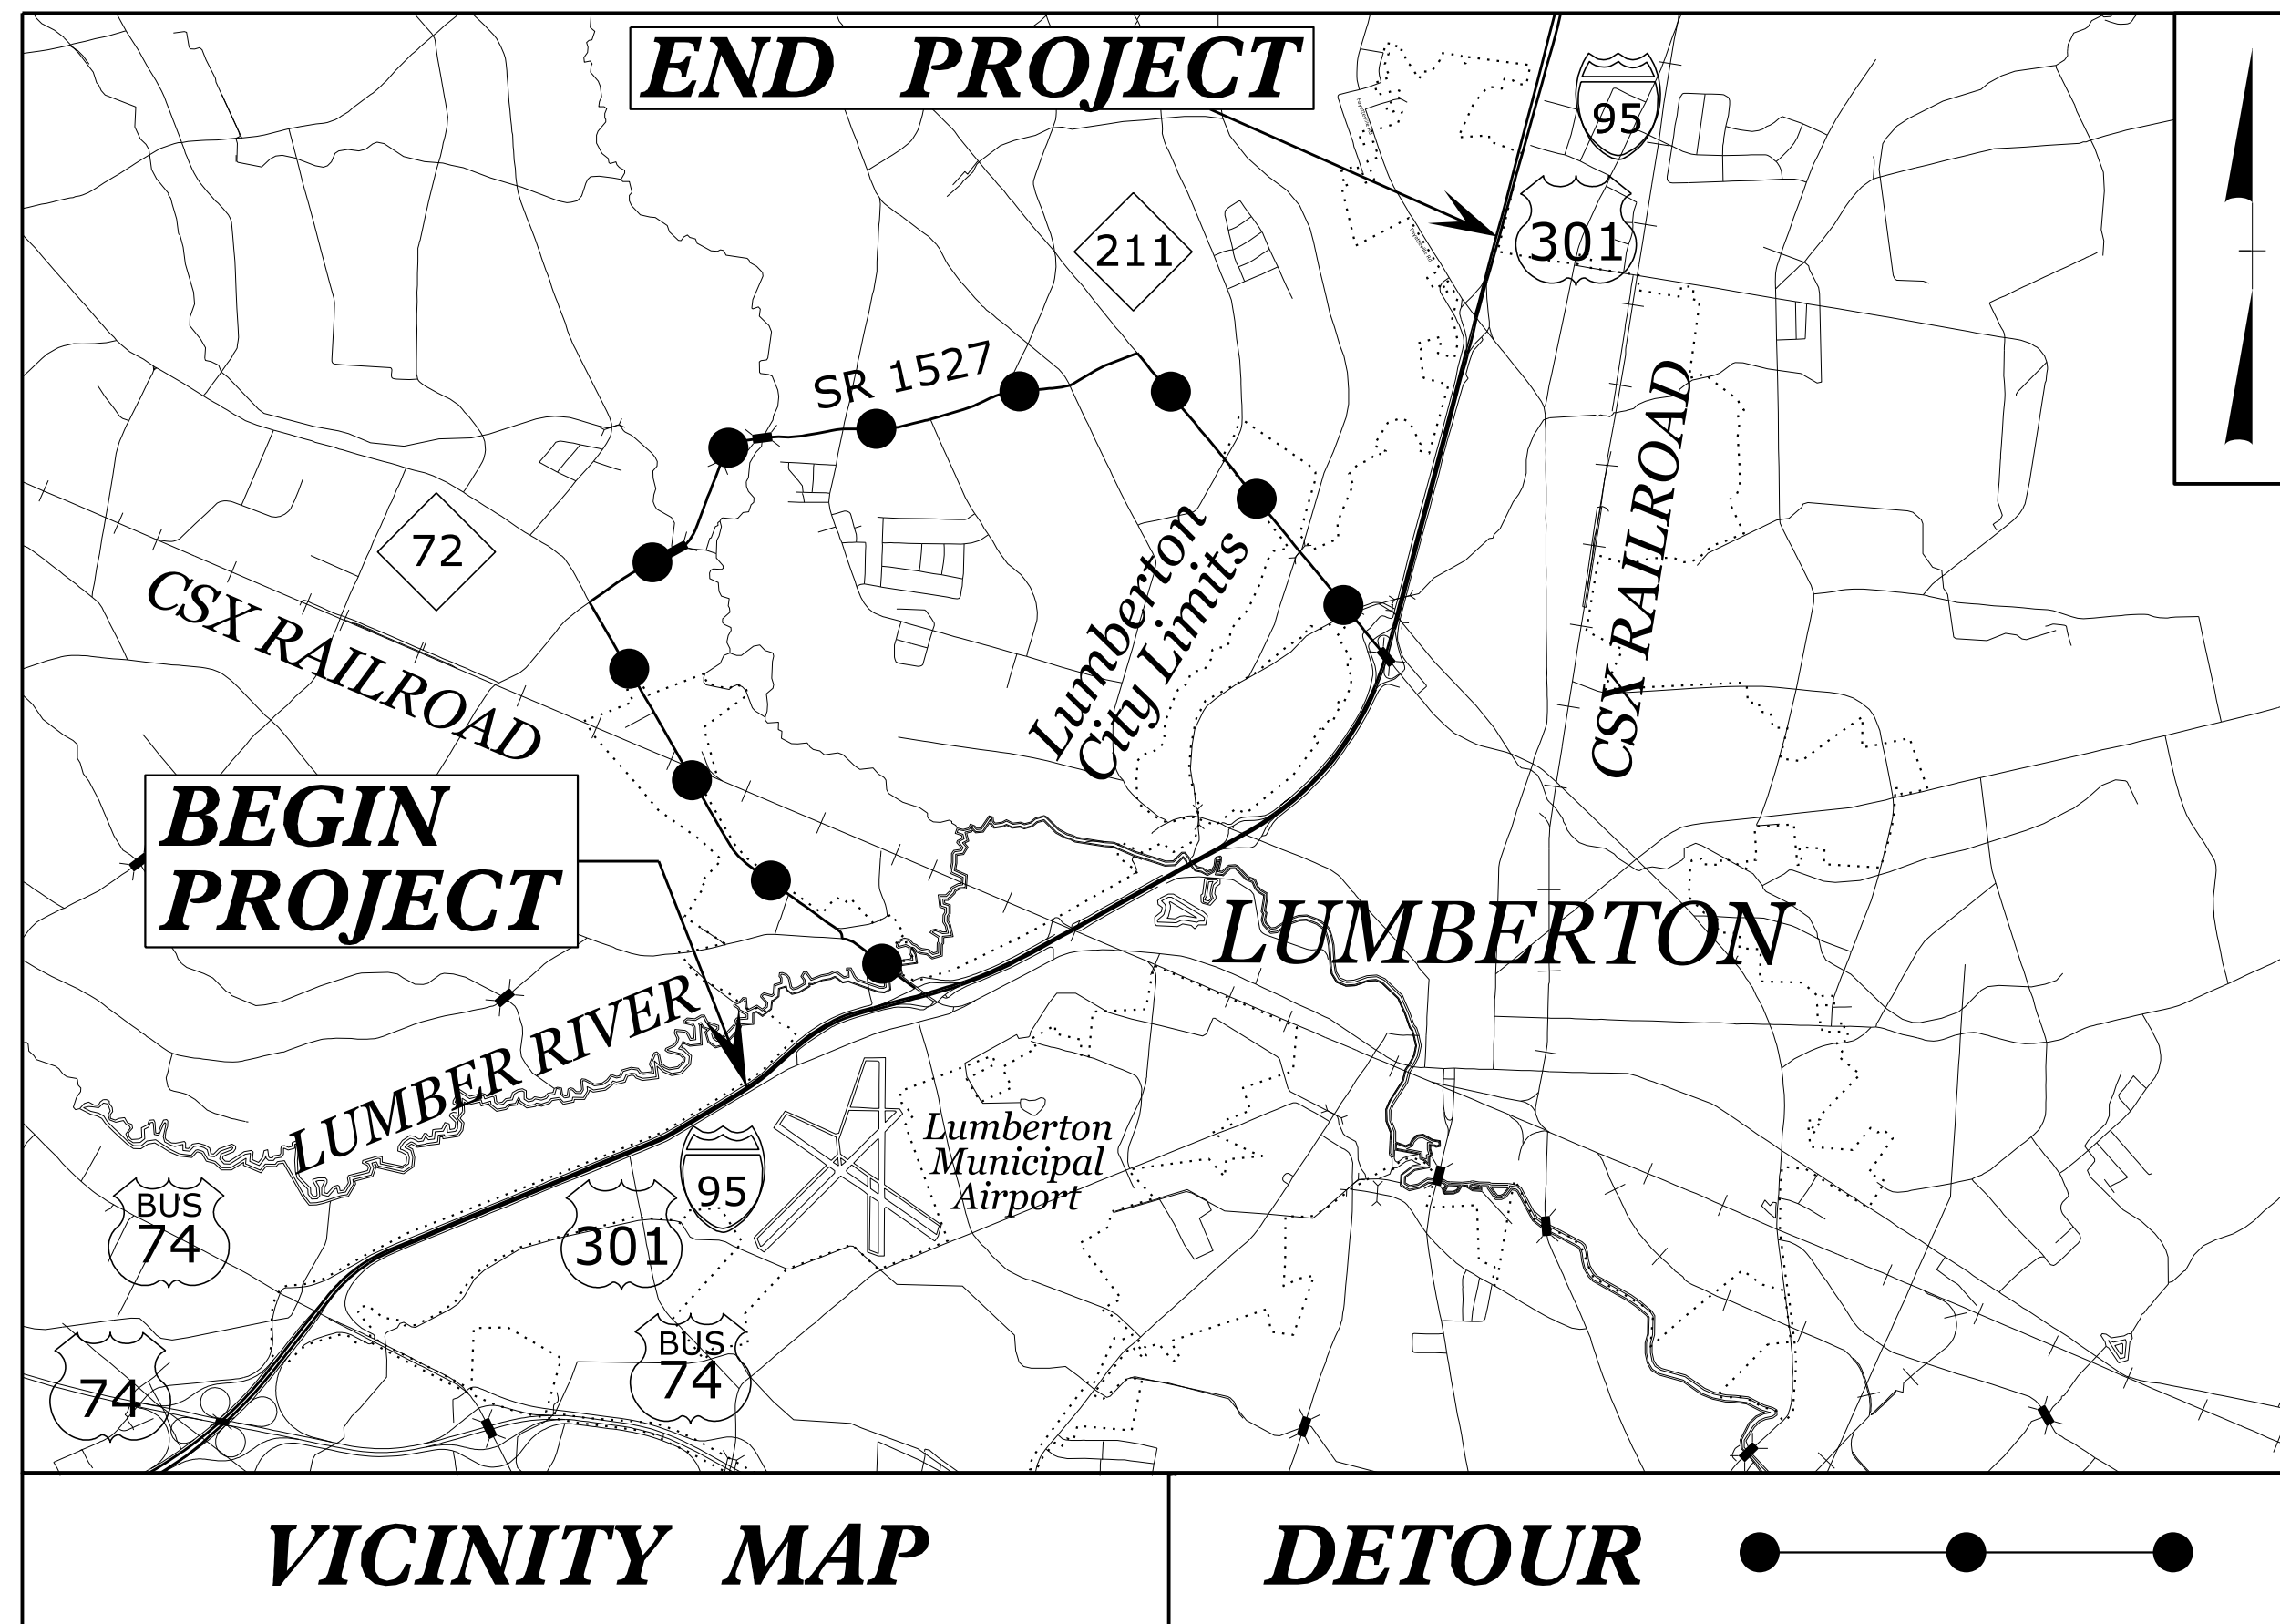


STATE OF NORTH CAROLINA
DIVISION OF HIGHWAYS

TRANSPORTATION MANAGEMENT PLAN

ROBESON COUNTY

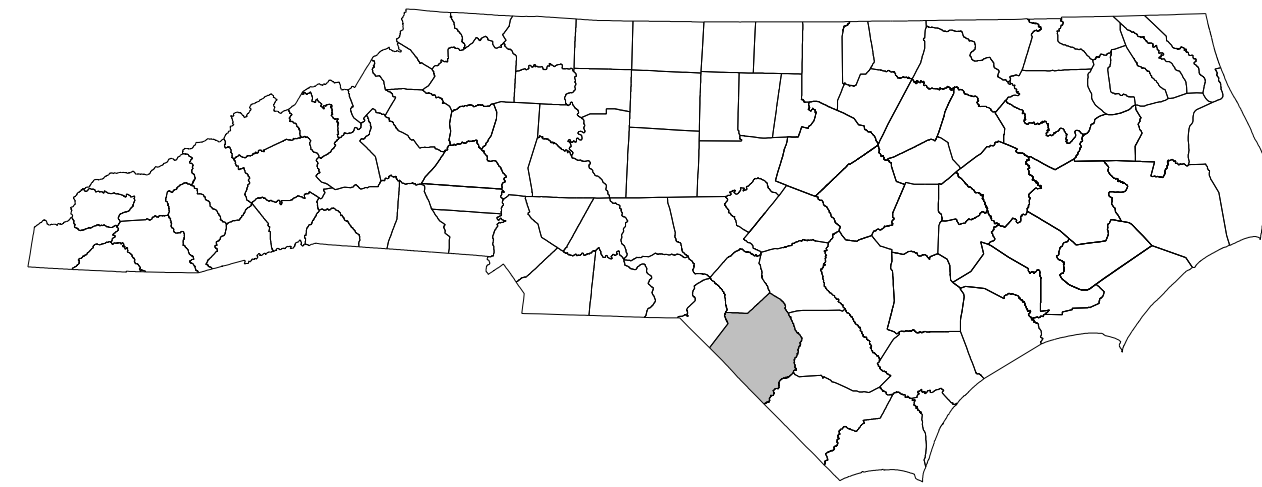

VICINITY MAP

DETOUR

INDEX OF SHEETS

| SHEET NO. | TITLE |
|-------------|---|
| TMP-1 | TITLE SHEET, VICINITY MAP, INDEX OF SHEETS, LIST OF APPLICABLE ROADWAY STANDARD DRAWINGS, AND TEMPORARY PAVEMENT MARKINGS |
| TMP-1A - 1B | TRANSPORTATION OPERATIONS PLAN: (WORK ZONE TRAFFIC CONTROL REQUIREMENTS AND NARRATIVE) |
| TMP-2A | RESURFACING ADVANCE WORKING SIGNS FOR HIGH SPEED FACILITIES > 60 MPH |
| TMP-2B | WORK ZONE "VARIABLE" SPEED LIMIT REDUCTION |
| TMP-3 | I-95 DETOUR ROUTE |
| TMP-4 | I-95 ROAD CLOSURE |
| TMP-5 | BRIDGE NO. 102 I-95 NB LOOP DETOUR |
| TMP-6 | BRIDGE NO. 102 I-95 SB LOOP DETOUR |

ROADWAY STANDARD DRAWINGS

THE FOLLOWING ROADWAY STANDARDS AS APPEAR IN "ROADWAY STANDARD DRAWINGS" - PROJECT SERVICES UNIT - N.C. DEPARTMENT OF TRANSPORTATION - RALEIGH, N.C., DATED JANUARY 2012 ARE APPLICABLE TO THIS PROJECT AND BY REFERENCE HEREBY ARE CONSIDERED A PART OF THESE PLANS:

| STD. NO. | TITLE |
|----------|--|
| 1101.02 | TEMPORARY LANE CLOSURES |
| 1101.03 | TEMPORARY ROAD CLOSURES |
| 1101.04 | TEMPORARY SHOULDER CLOSURES |
| 1101.05 | WORK ZONE VEHICLE ACCESSES |
| 1101.11 | TRAFFIC CONTROL DESIGN TABLES |
| 1110.01 | STATIONARY WORK ZONE SIGNS |
| 1110.02 | PORTABLE WORK ZONE SIGNS |
| 1115.01 | FLASHING ARROW BOARDS |
| 1130.01 | DRUM |
| 1145.01 | BARRICADES |
| 1165.01 | WORK VEHICLE LIGHTING SYSTEMS AND TMA DELINEATION |
| 1180.01 | SKINNY-DRUM |
| 1205.01 | PAVEMENT MARKINGS - LINE TYPES AND OFFSETS |
| 1205.02 | PAVEMENT MARKINGS - TWO-LANE AND MULTI-LANE ROADWAYS |
| 1205.03 | PAVEMENT MARKINGS - EXITS AND ENTRANCE RAMP |
| 1205.06 | PAVEMENT MARKINGS - LANE DROPS |
| 1205.12 | PAVEMENT MARKINGS - BRIDGES |
| 1205.13 | PAVEMENT MARKINGS - LANE REDUCTIONS |
| 1250.01 | RAISED PAVEMENT MARKERS - INSTALLATION SPACING |
| 1251.01 | RAISED PAVEMENT MARKERS - PERMANENT AND TEMPORARY |

TEMPORARY PAVEMENT MARKINGS

| 6" PAINT | 12" PAINT |
|-------------------------|-----------------------|
| WHITE EDGE LINE | WHITE GORE LINE |
| YELLOW EDGE LINE | WHITE SOLID LANE LINE |
| 10 FT. WHITE SKIP | |
| 3-FT-9FT WHITE MINISKIP | |

APPROVED: *Steve Kite*
DATE: 12/18/2014

SEAL



N.C.D.O.T. WORK ZONE TRAFFIC CONTROL
1561 MAIL SERVICE CENTER (MSC) RALEIGH, NC 27699-1561
750 N. GREENFIELD PARKWAY, GARNER, NC 27529 (DELIVERY)
PHONE: (919) 773-2800 FAX: (919) 771-2745

J. S. BOURNE, P.E. STATE TRAFFIC MANAGEMENT ENGINEER
J. STEVE KITE, P.E. TRAFFIC CONTROL PROJECT ENGINEER
DON A. PARKER TRAFFIC CONTROL PROJECT DESIGN ENGINEER
SPENCER B. JENNINGS TRAFFIC CONTROL DESIGN ENGINEER



12/18/2014 R:\Traffic\TrafficControl\CPN-5308_TC_TMP_1.dgn User: sbjennings

SHEET NO.
TMP-1

I-5308

TIP PROJECT: