

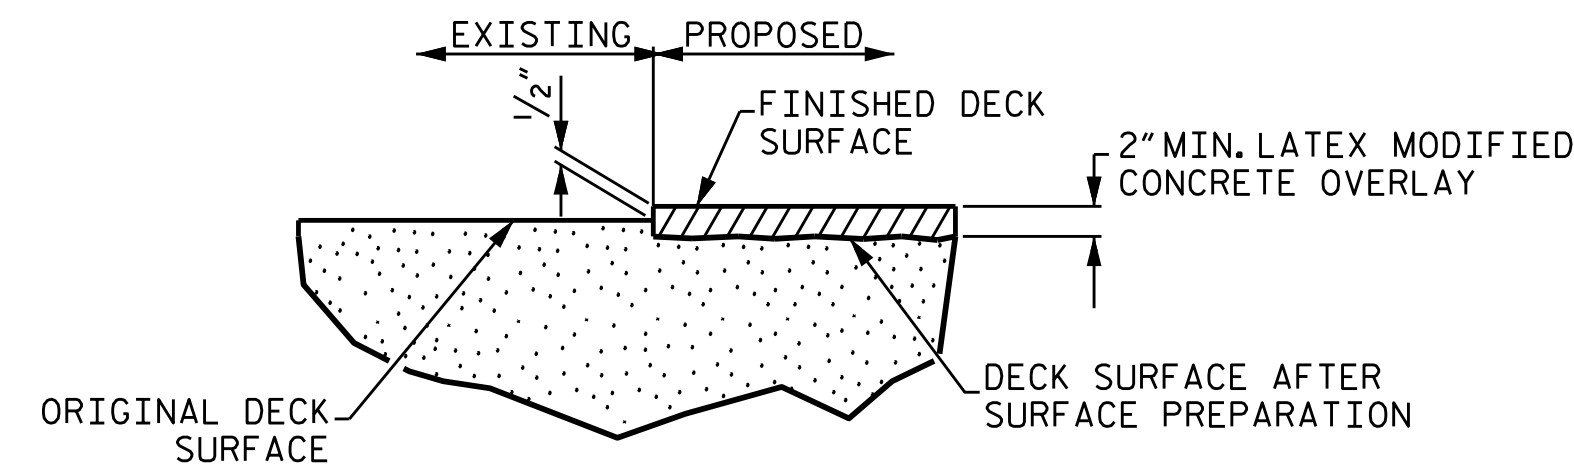


PLAN OF SPANS
(BRIDGE 144 SHOWN, 145 SIMILAR)

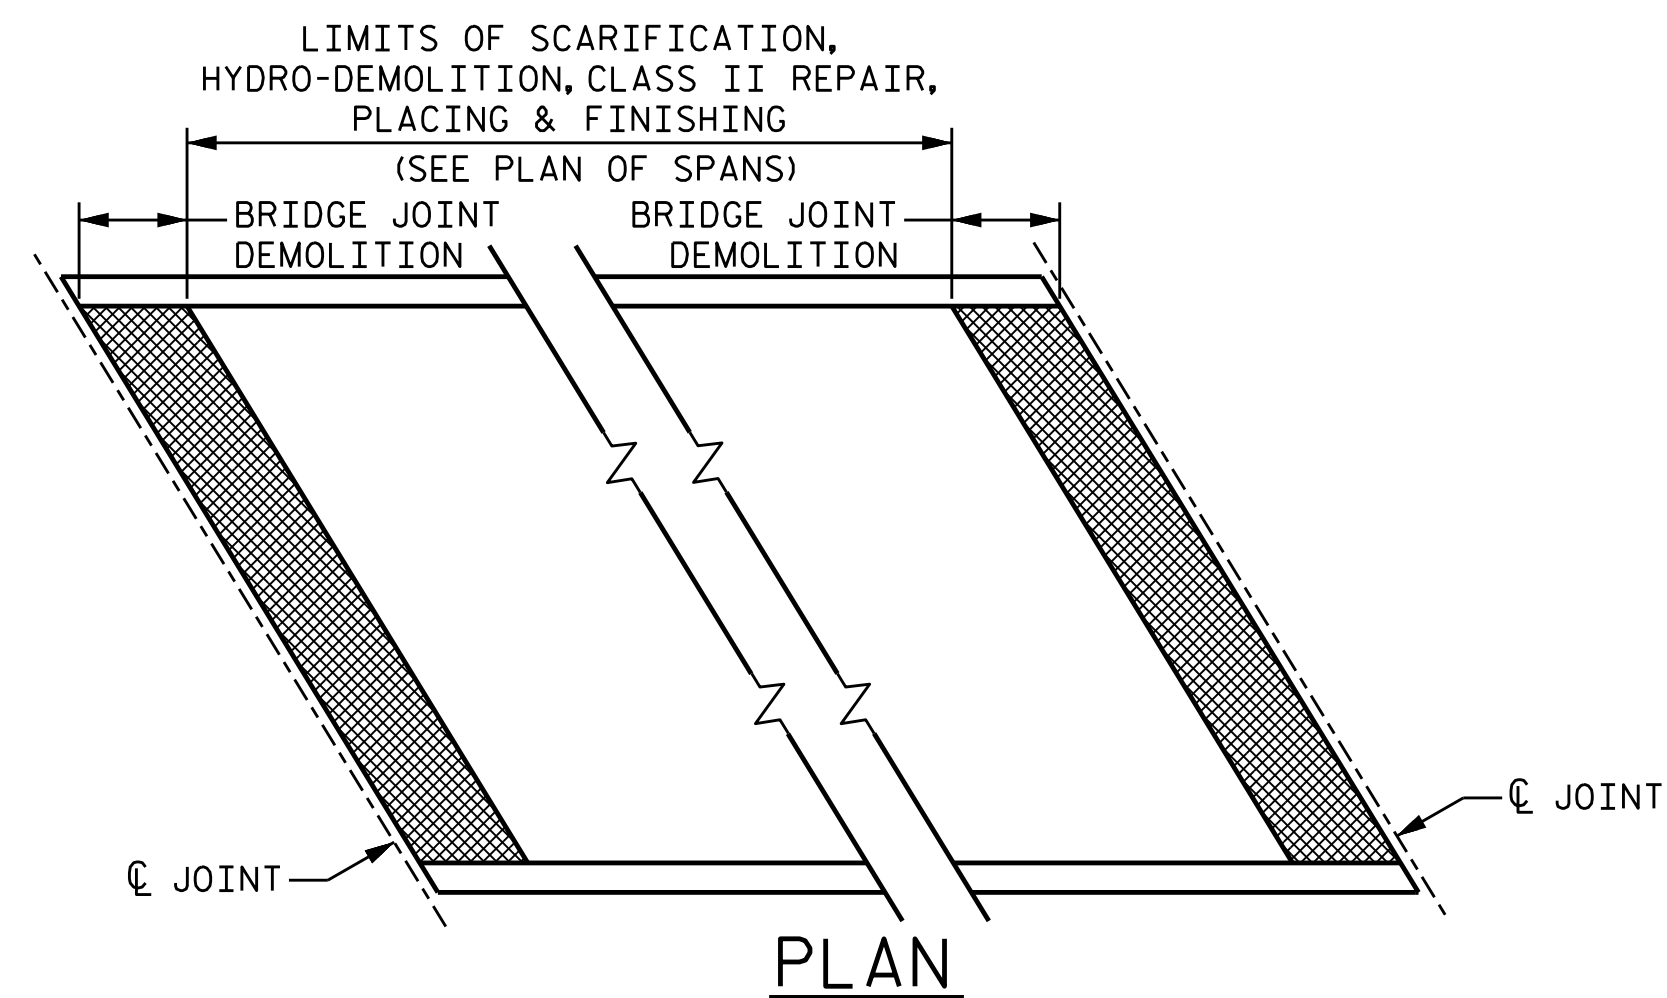

DETAIL FOR LATEX MODIFIED CONCRETE OVERLAY-VERY EARLY STRENGTH

- BRIDGE JOINT DEMOLITION
- DECK SCARIFICATION, HYDRO-DEMOLITION, AND LATEX MODIFIED CONCRETE OVERLAY-VERY EARLY STRENGTH

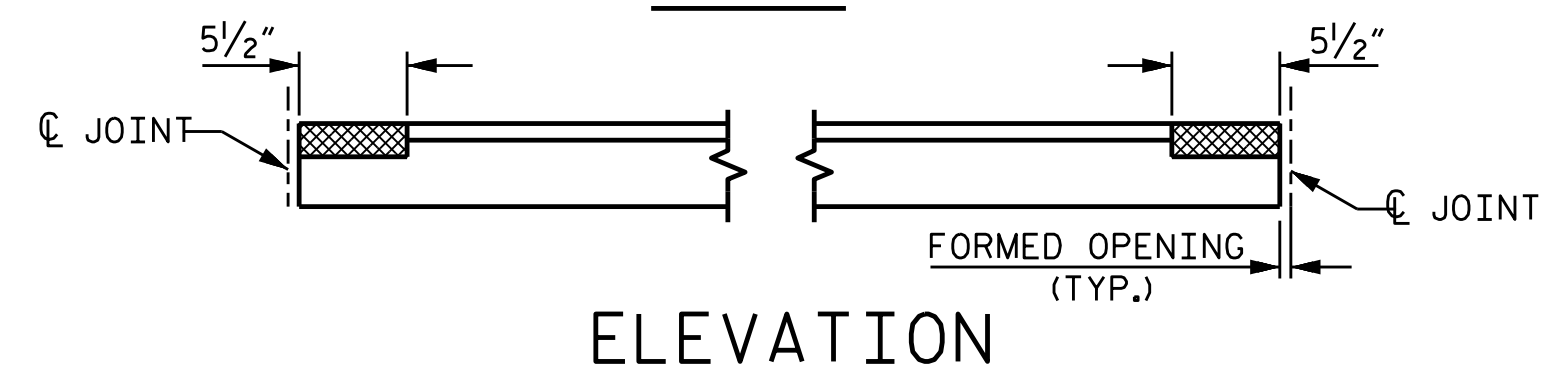

ELEVATION

PROJECT NO. I-5308
ROBESON COUNTY
 BRIDGE NO.: 144 & 145

STATE OF NORTH CAROLINA
 DEPARTMENT OF TRANSPORTATION
 RALEIGH

SUPERSTRUCTURE



DRAWN BY : M. WELDON DATE : 4/2014
 CHECKED BY : F. ASEFNIA DATE : 4/2014

REVISIONS						SHEET NO.
NO.	BY:	DATE:	NO.	BY:	DATE:	S-4
1			3			TOTAL SHEETS
2			4			23