
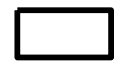
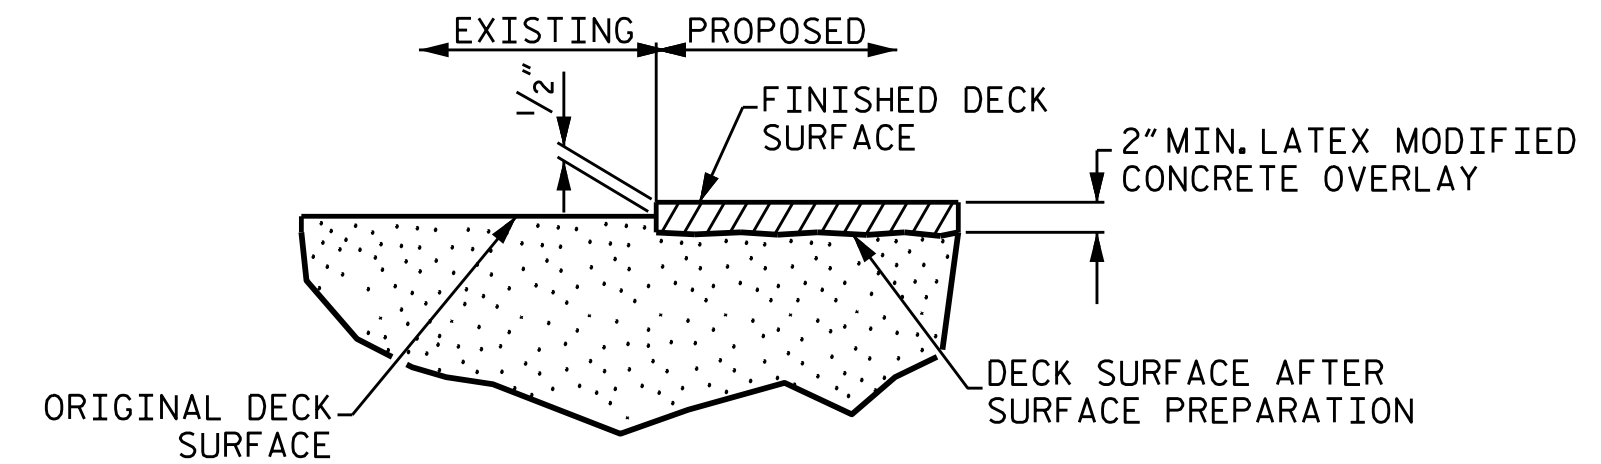
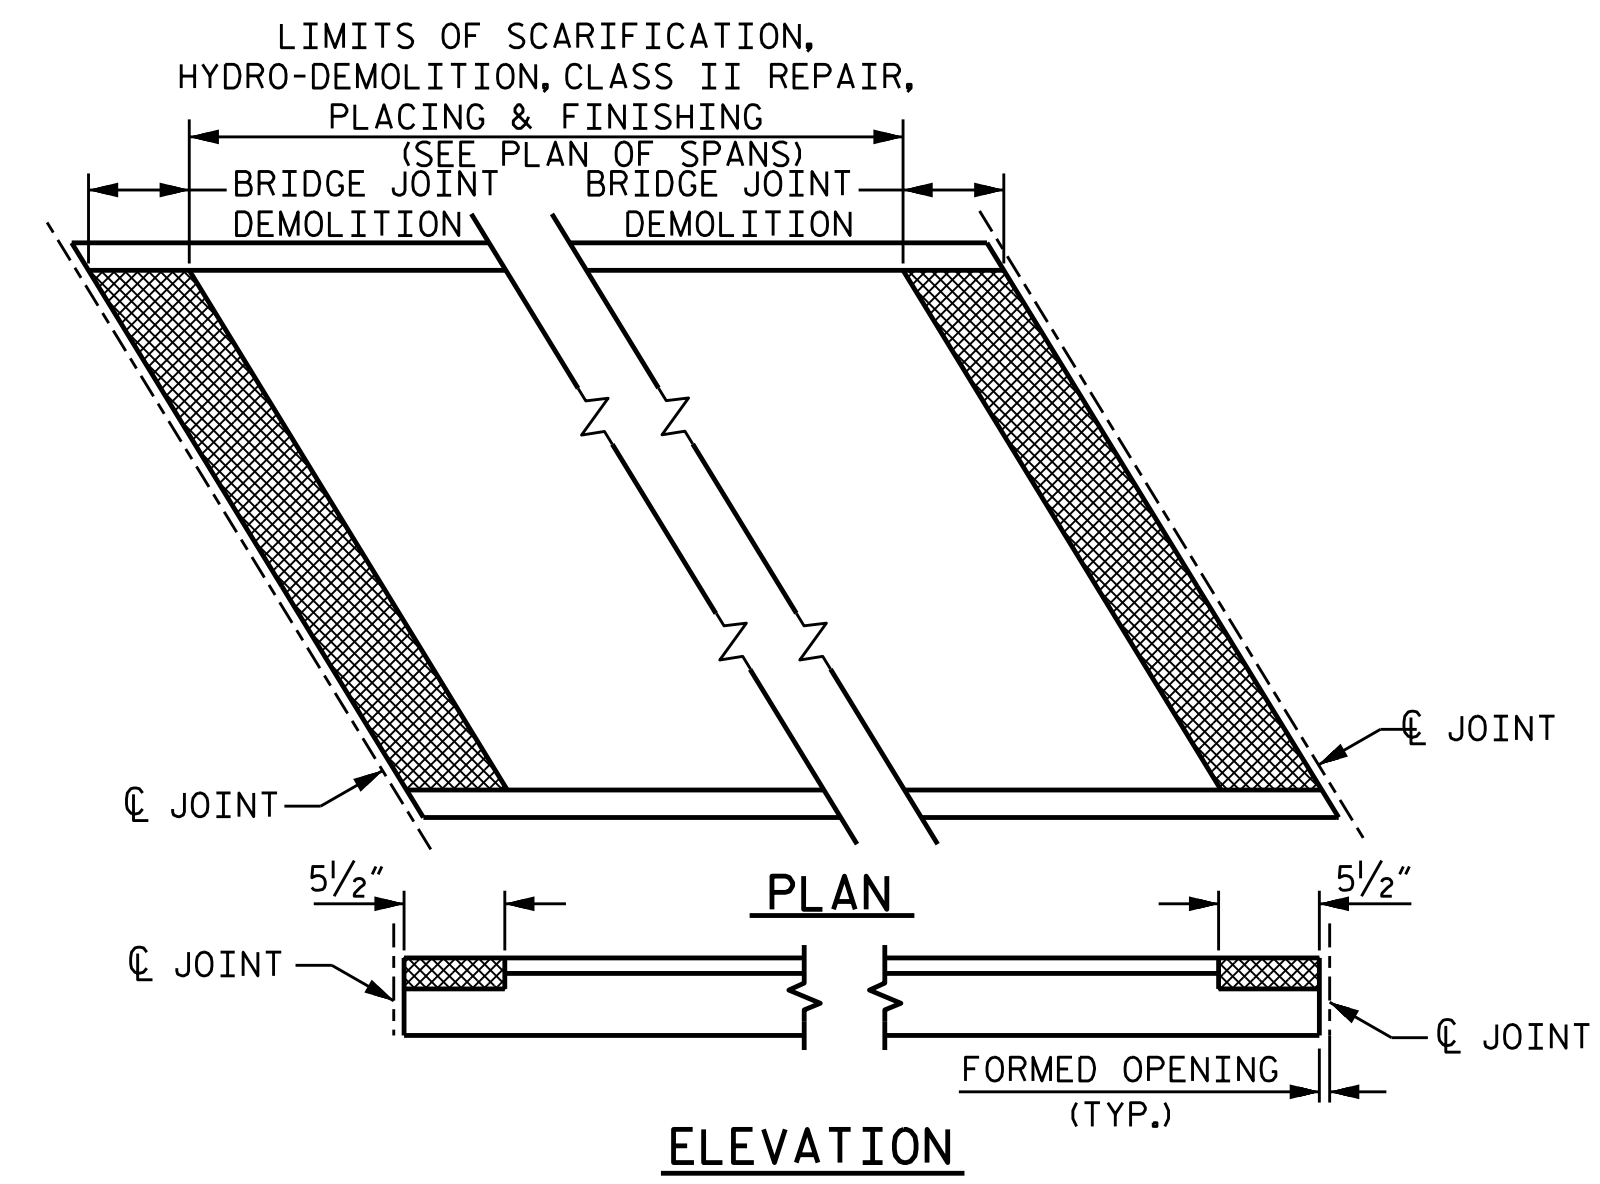


PLAN OF SPANS


-  BRIDGE JOINT DEMOLITION
-  DECK SCARIFICATION, HYDRO-DEMOLITION, AND LATEX MODIFIED CONCRETE OVERLAY-VERY EARLY STRENGTH



DETAIL FOR LATEX MODIFIED CONCRETE-VERY EARLY STRENGTH

PROJECT NO. I-5308
ROBESON COUNTY
 BRIDGE NO: 146

STATE OF NORTH CAROLINA
 DEPARTMENT OF TRANSPORTATION
 RALEIGH
 SUPERSTRUCTURE

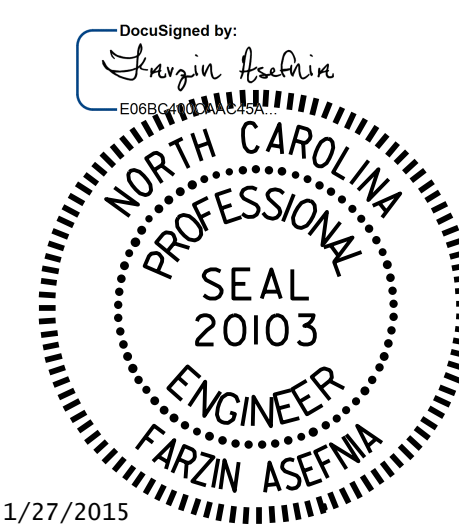

DRAWN BY : M. WELDON DATE : 3/2014
 CHECKED BY : F. ASEFNIA DATE : 3/2014

REVISIONS						SHEET NO.
NO.	BY:	DATE:	NO.	BY:	DATE:	S-13
1			3			TOTAL SHEETS
2			4			23