


PLAN

BRIDGE JOINT
 EPOXY OVERLAY

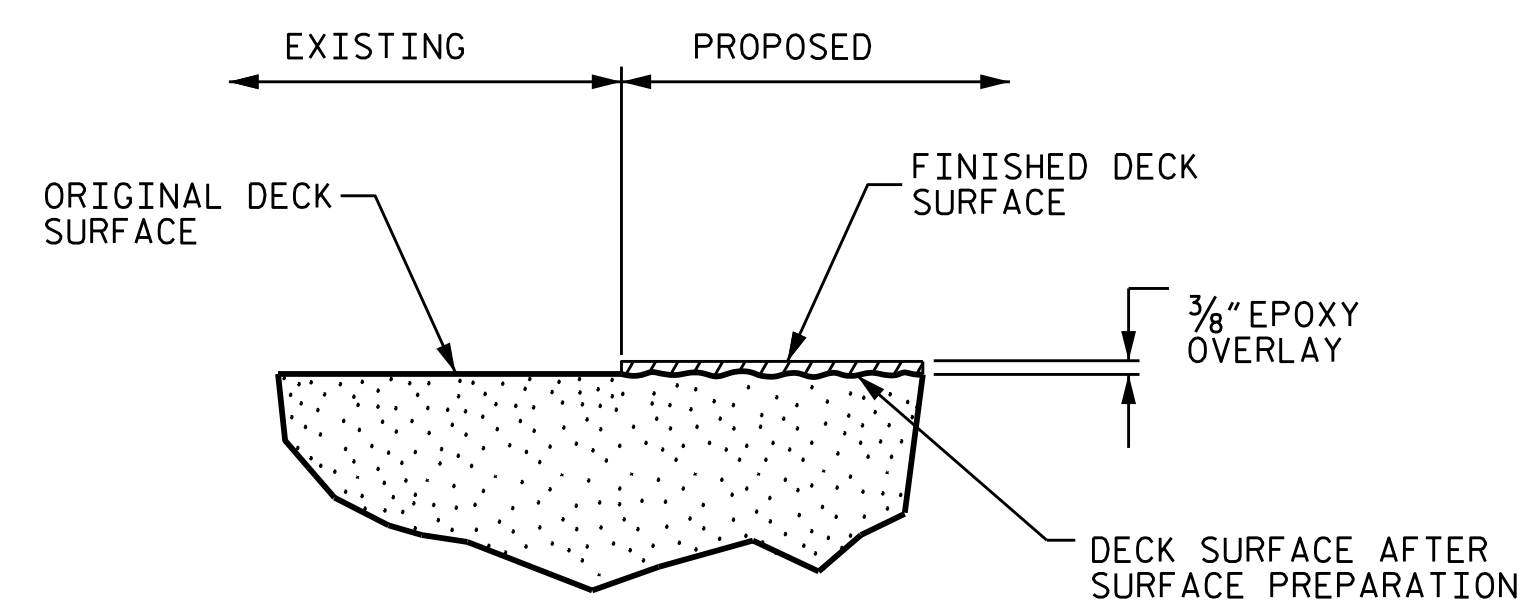

DETAIL FOR EPOXY OVERLAY

PROJECT NO. I-5308
ROBESON COUNTY
 BRIDGE NO: 147

STATE OF NORTH CAROLINA
 DEPARTMENT OF TRANSPORTATION
 RALEIGH

 SUPERSTRUCTURE



DRAWN BY : M. WELDON DATE : 3/2014
 CHECKED BY : F. ASEFNIA DATE : 3/2014

REVISIONS						SHEET NO.
NO.	BY:	DATE:	NO.	BY:	DATE:	
1			3			S-22
2			4			TOTAL SHEETS 23