


PLAN OF UNIT

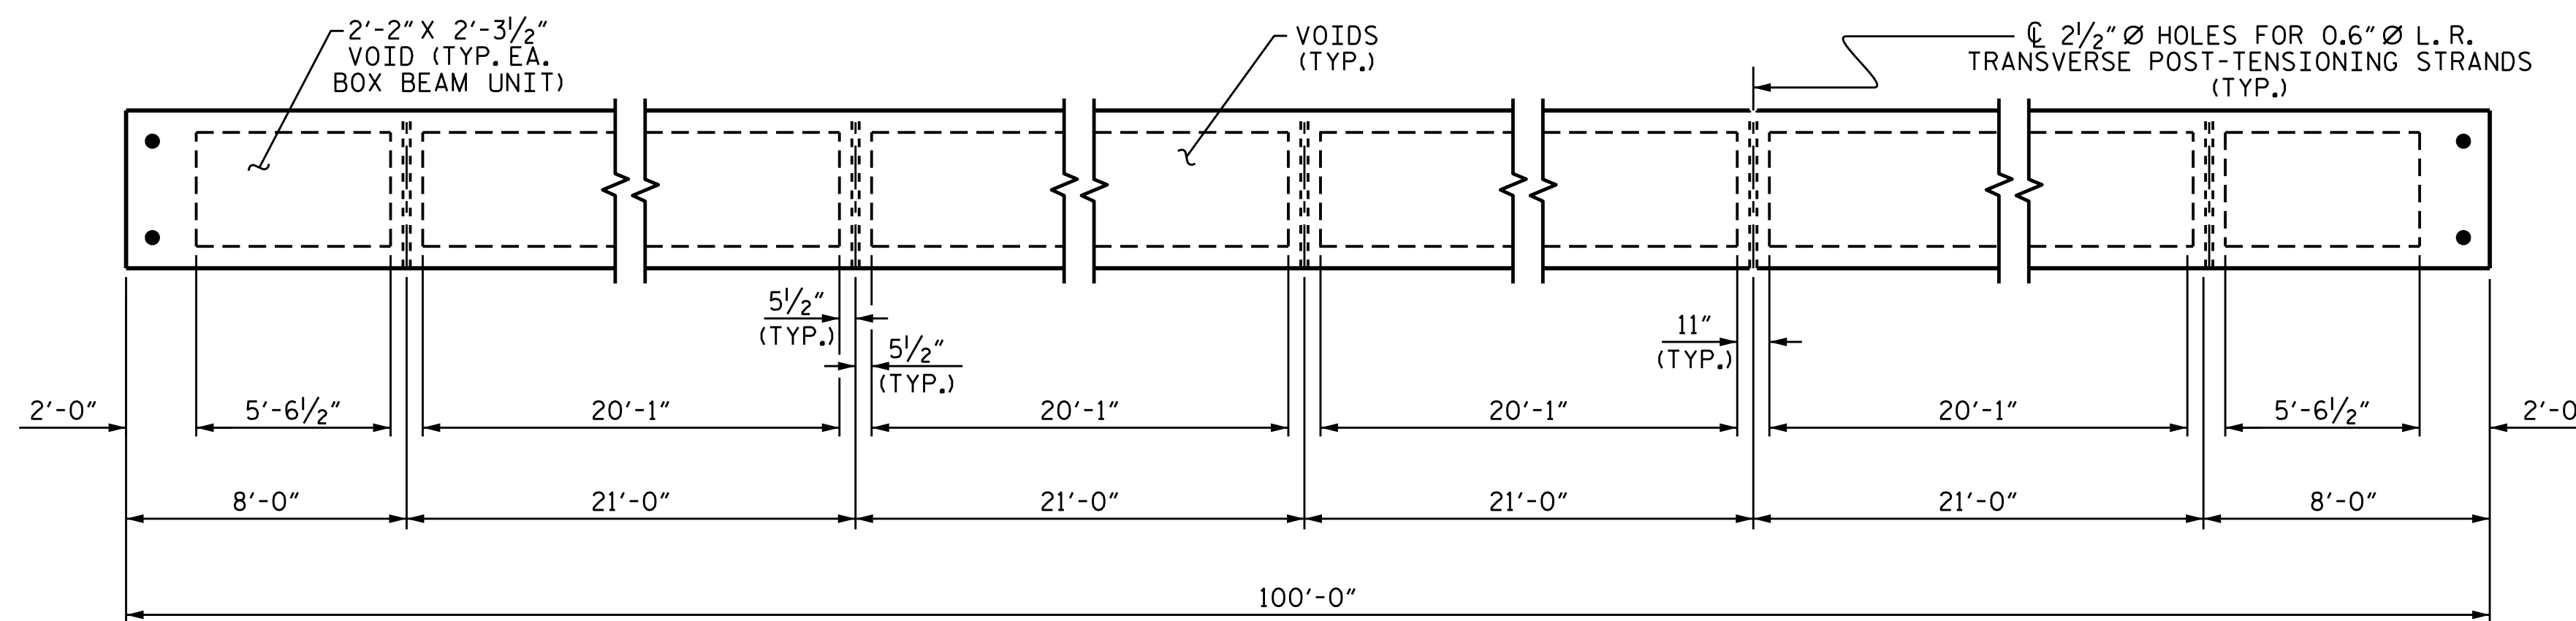

DIAPHRAGM AND VOID LAYOUT

PROJECT NO. B-4972


CABARRUS COUNTY

STATION: 22+55.00 -L-

SHEET 2 OF 7

STATE OF NORTH CAROLINA  
DEPARTMENT OF TRANSPORTATION  
RALEIGH  
SUPERSTRUCTURE  
PLAN OF SPANS  
33'-6" CLEAR ROADWAY  
(SPANS A & B)

REVISIONS						SHEET NO.
NO.	BY:	DATE:	NO.	BY:	DATE:	TOTAL SHEETS
1			3			31
2			4			

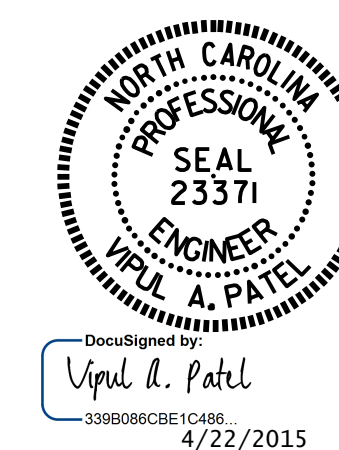

ASSEMBLED BY: J.P. MCCARTHA DATE: 7-25-14  
CHECKED BY: M.E. GILES DATE: 12-17-14  
DESIGN ENGINEER OF RECORD: J.P. MCCARTHA DATE: 12-17-14