
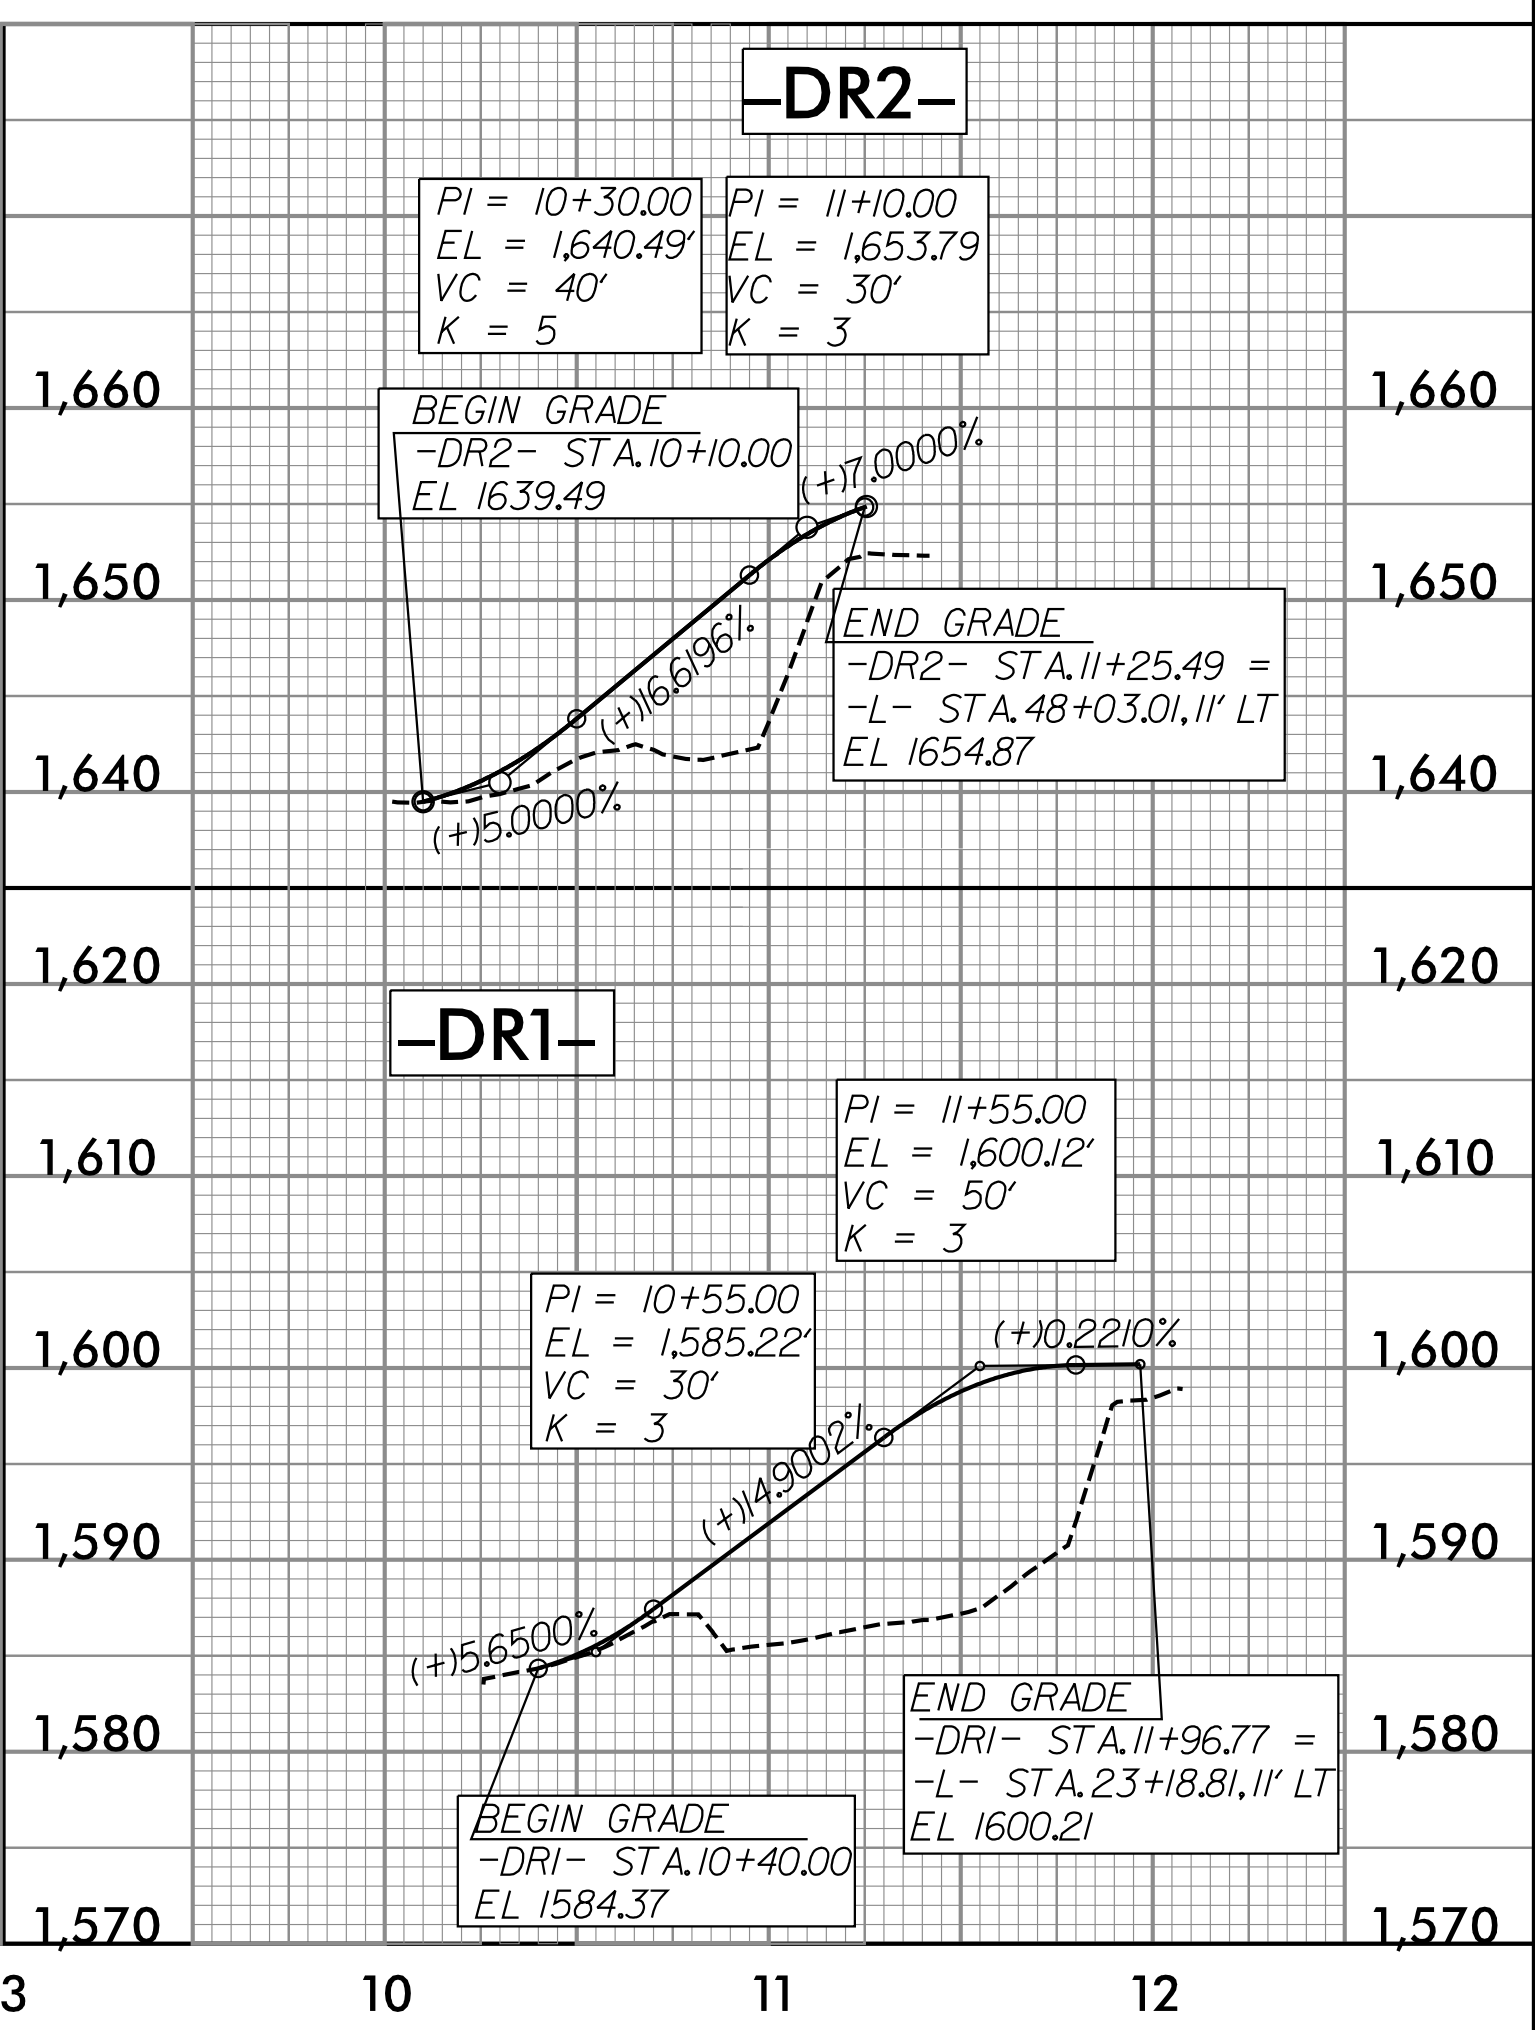
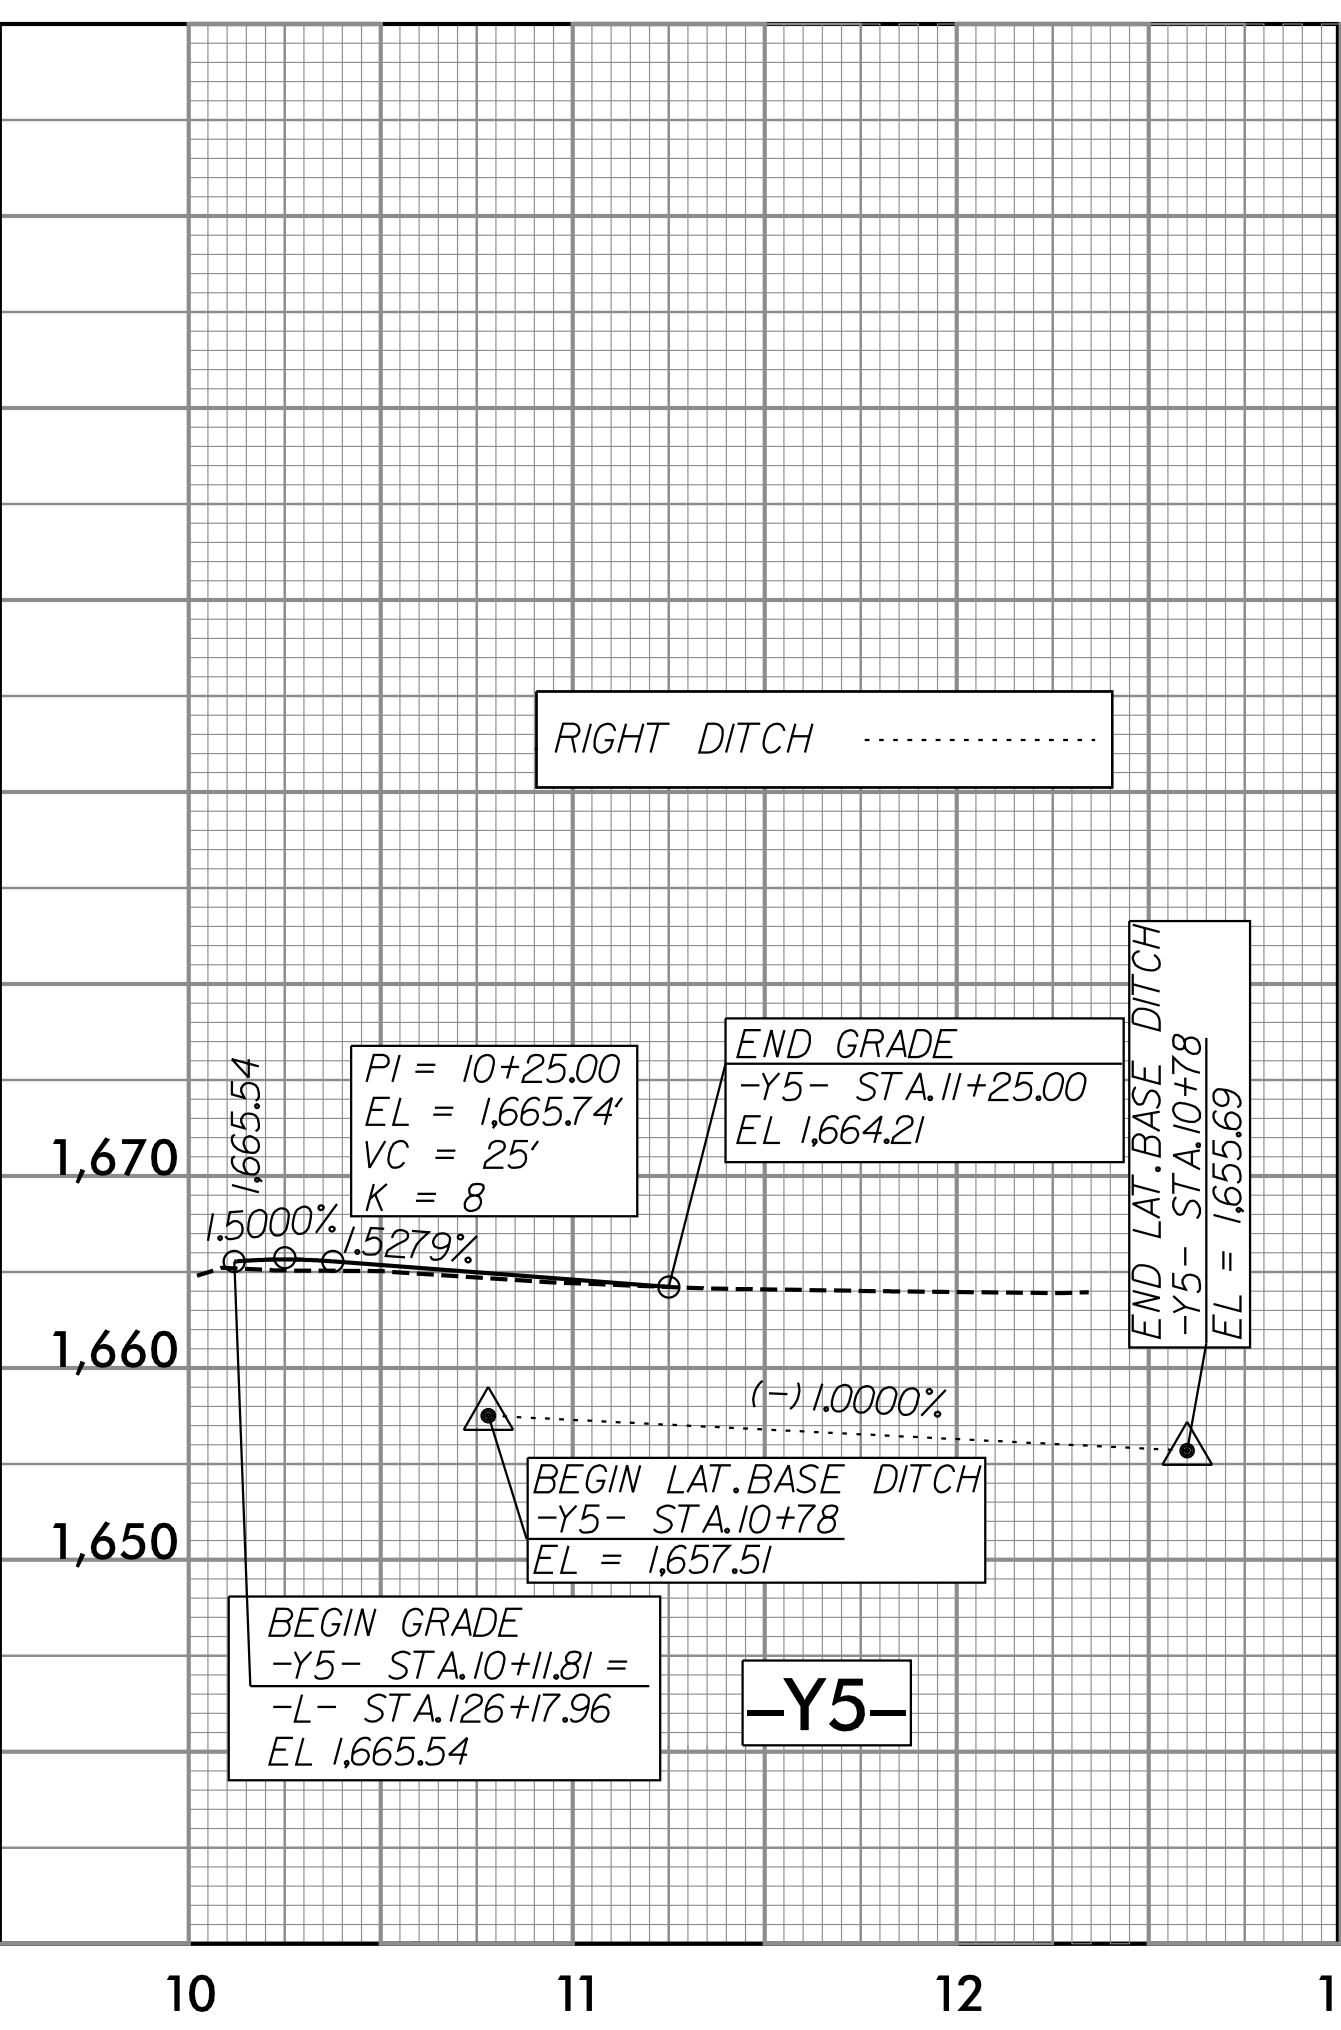
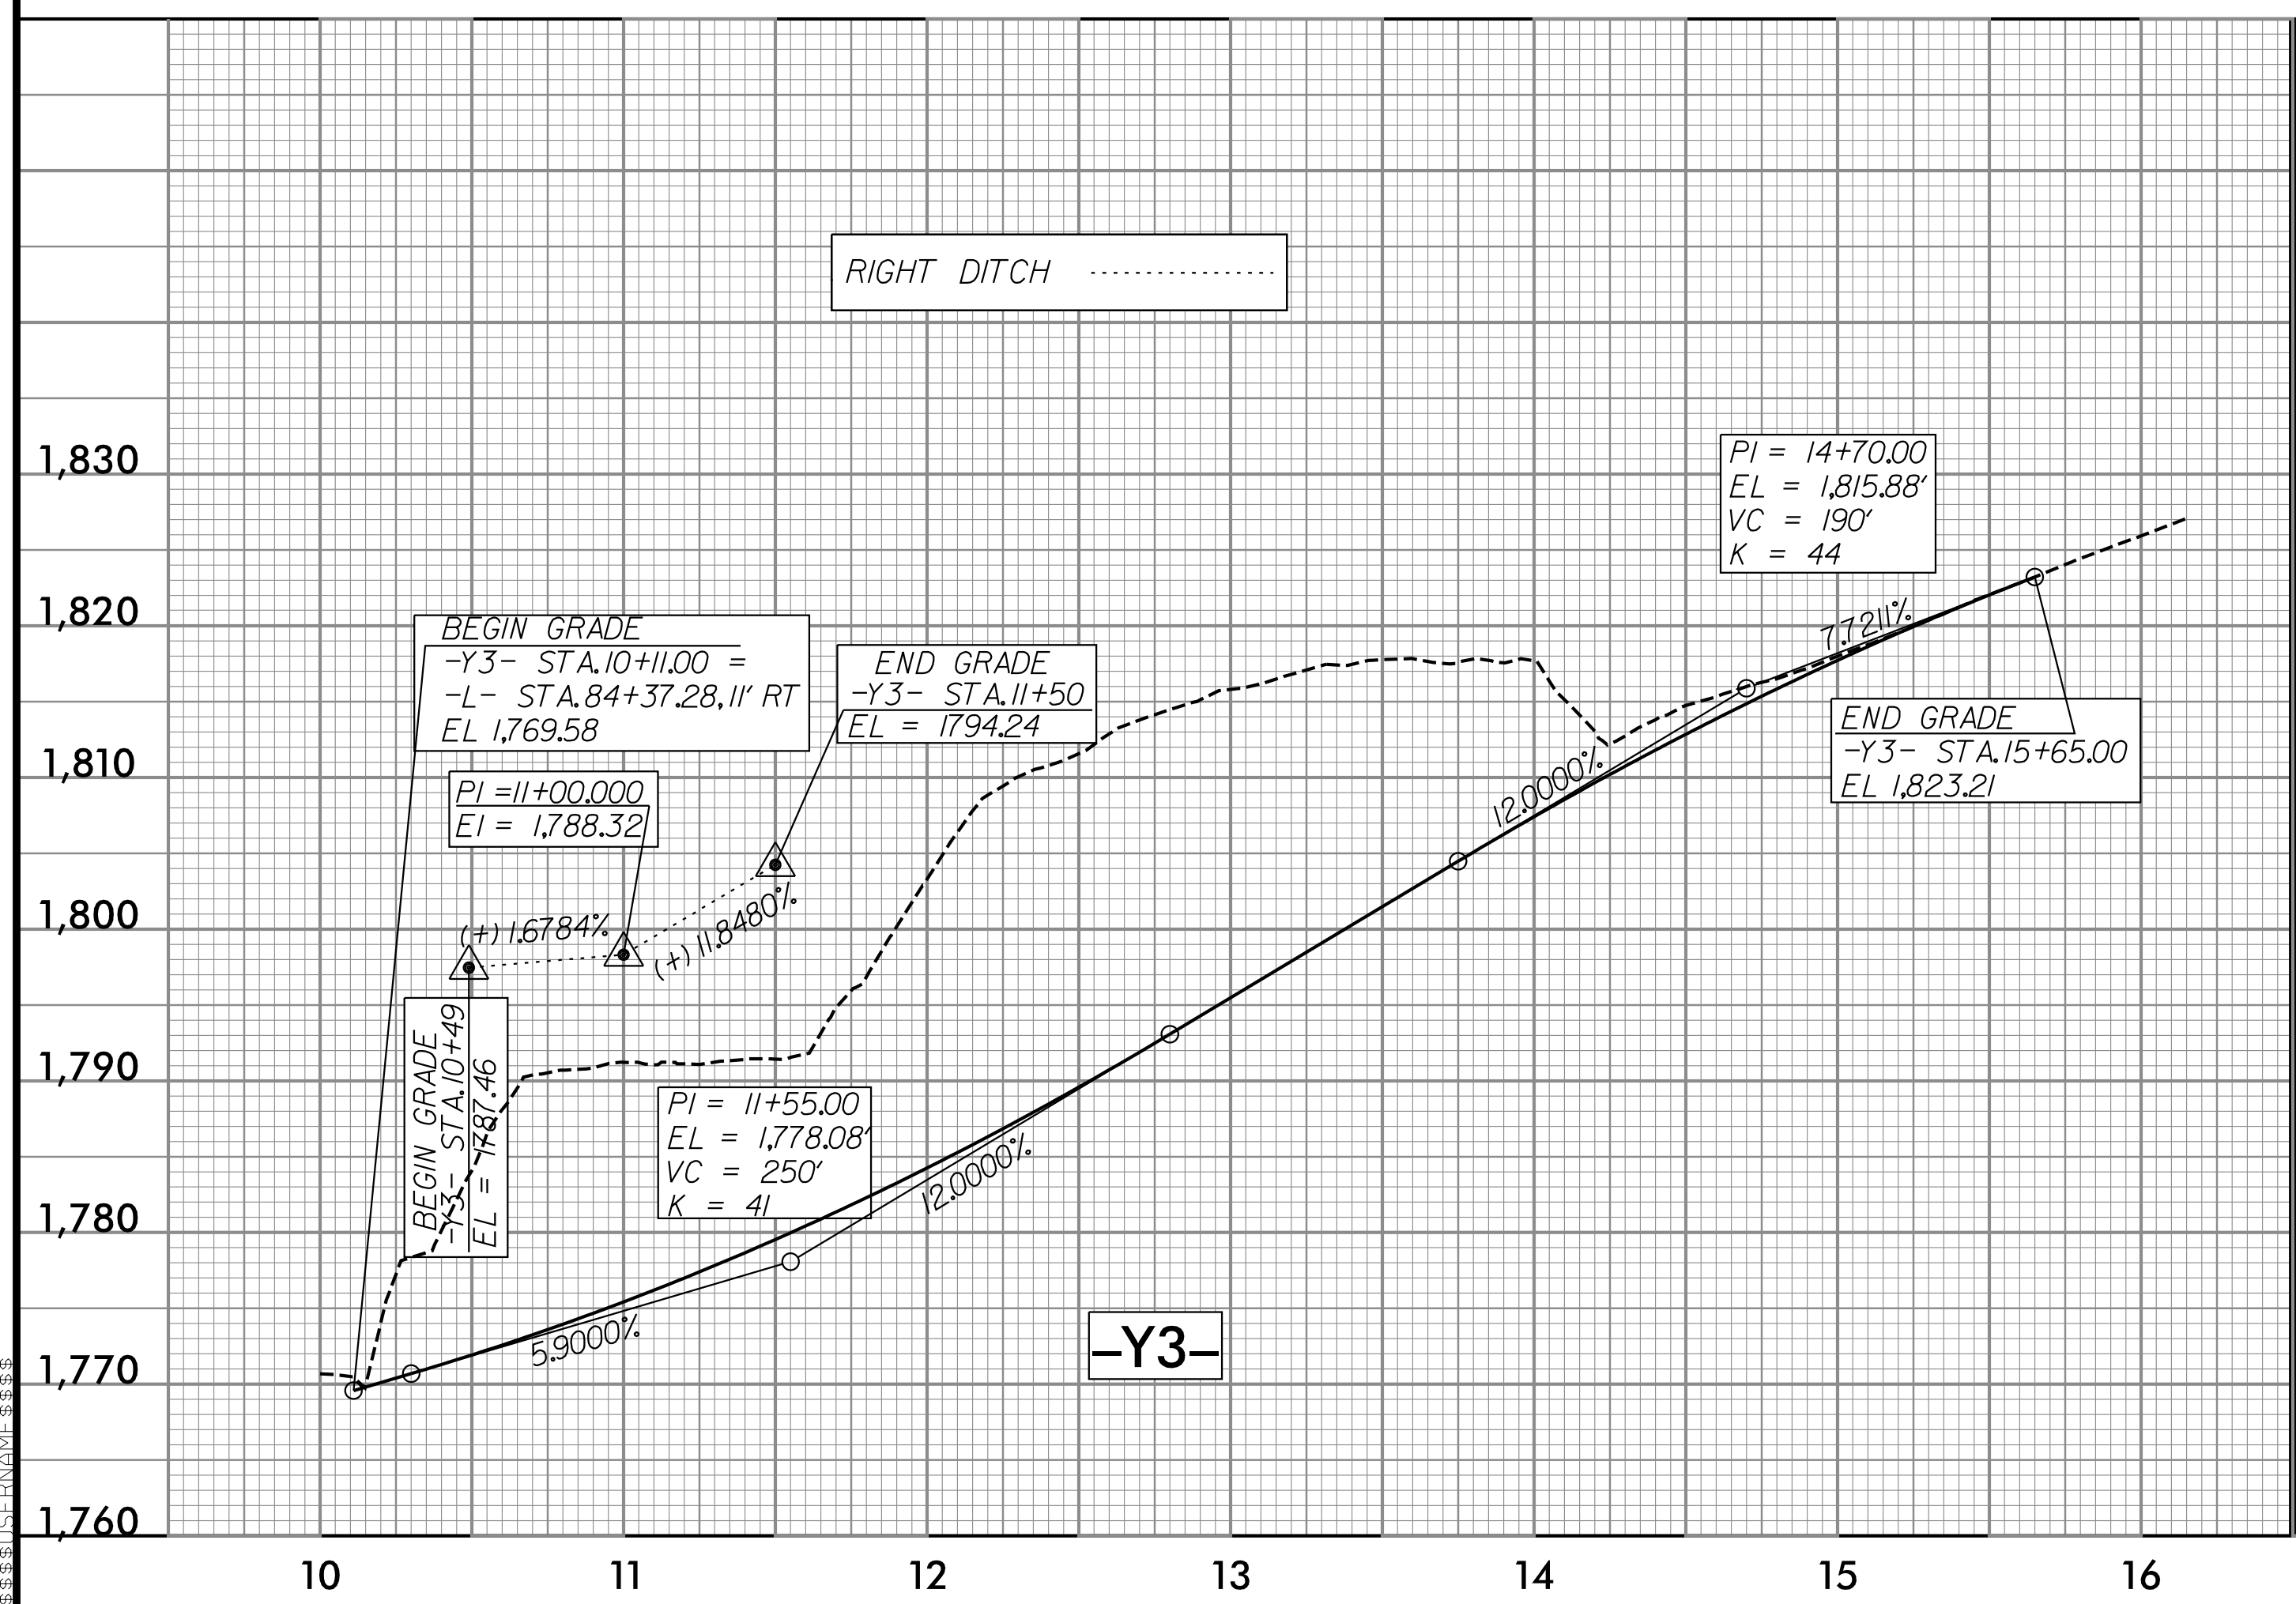
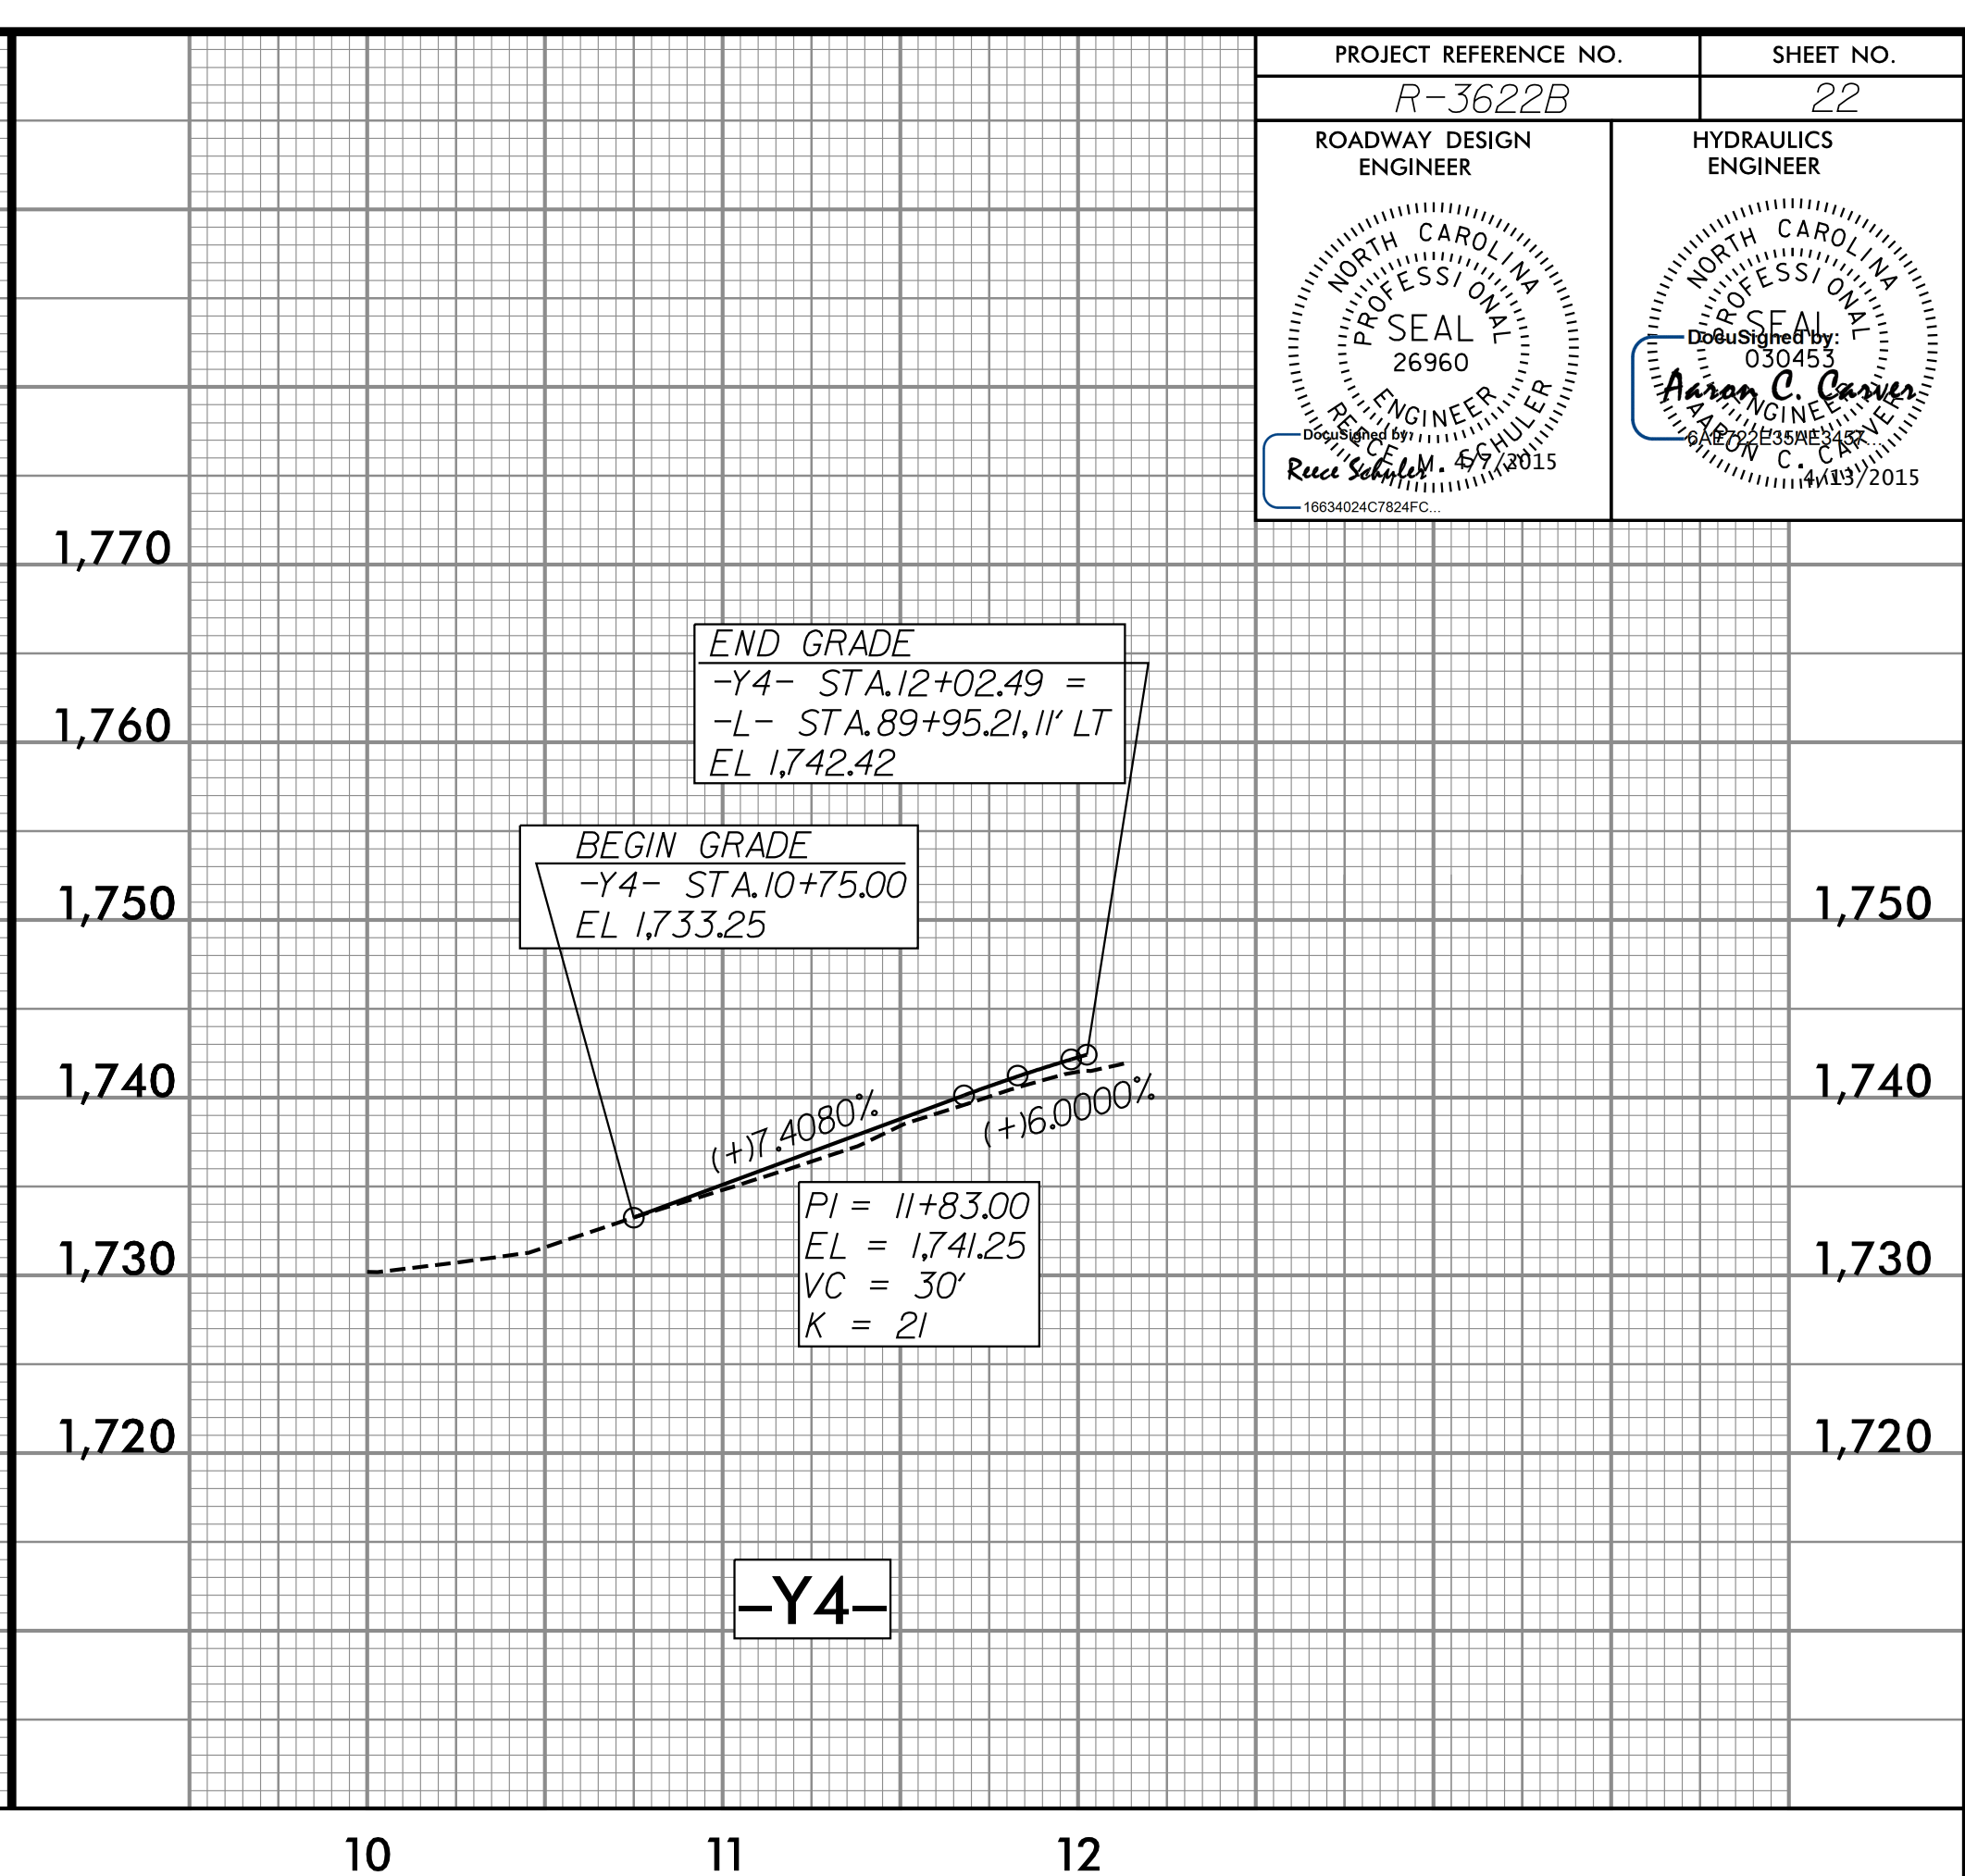
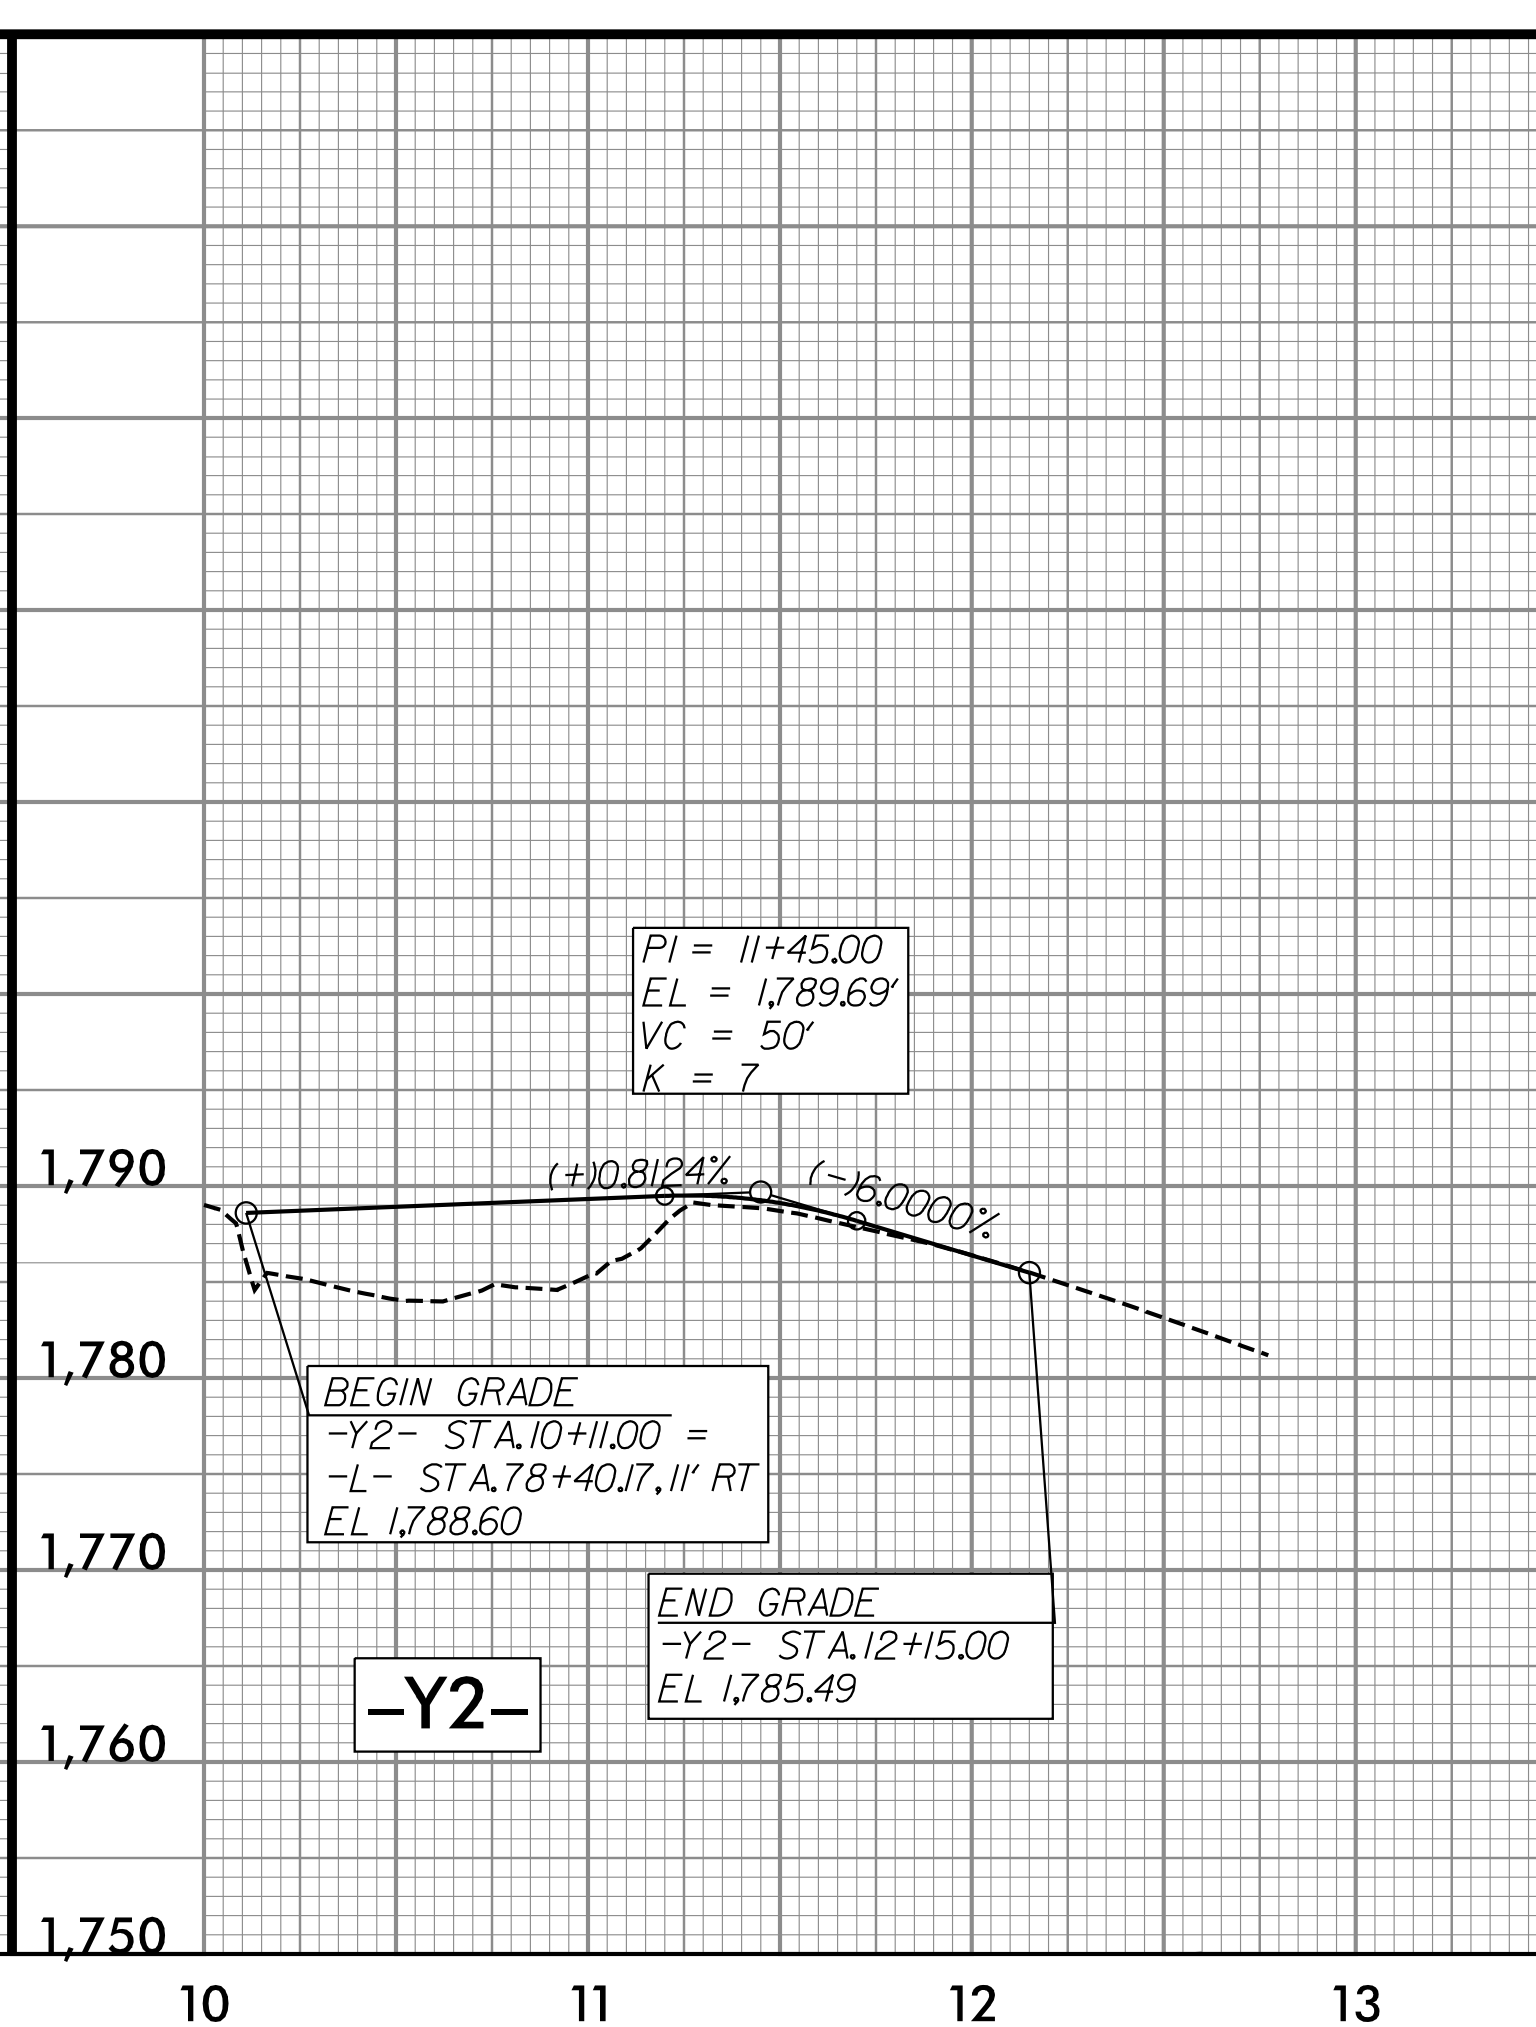


5/28/19

PROJECT REFERENCE NO. R-3622B	SHEET NO. 22
ROADWAY DESIGN ENGINEER	HYDRAULICS ENGINEER

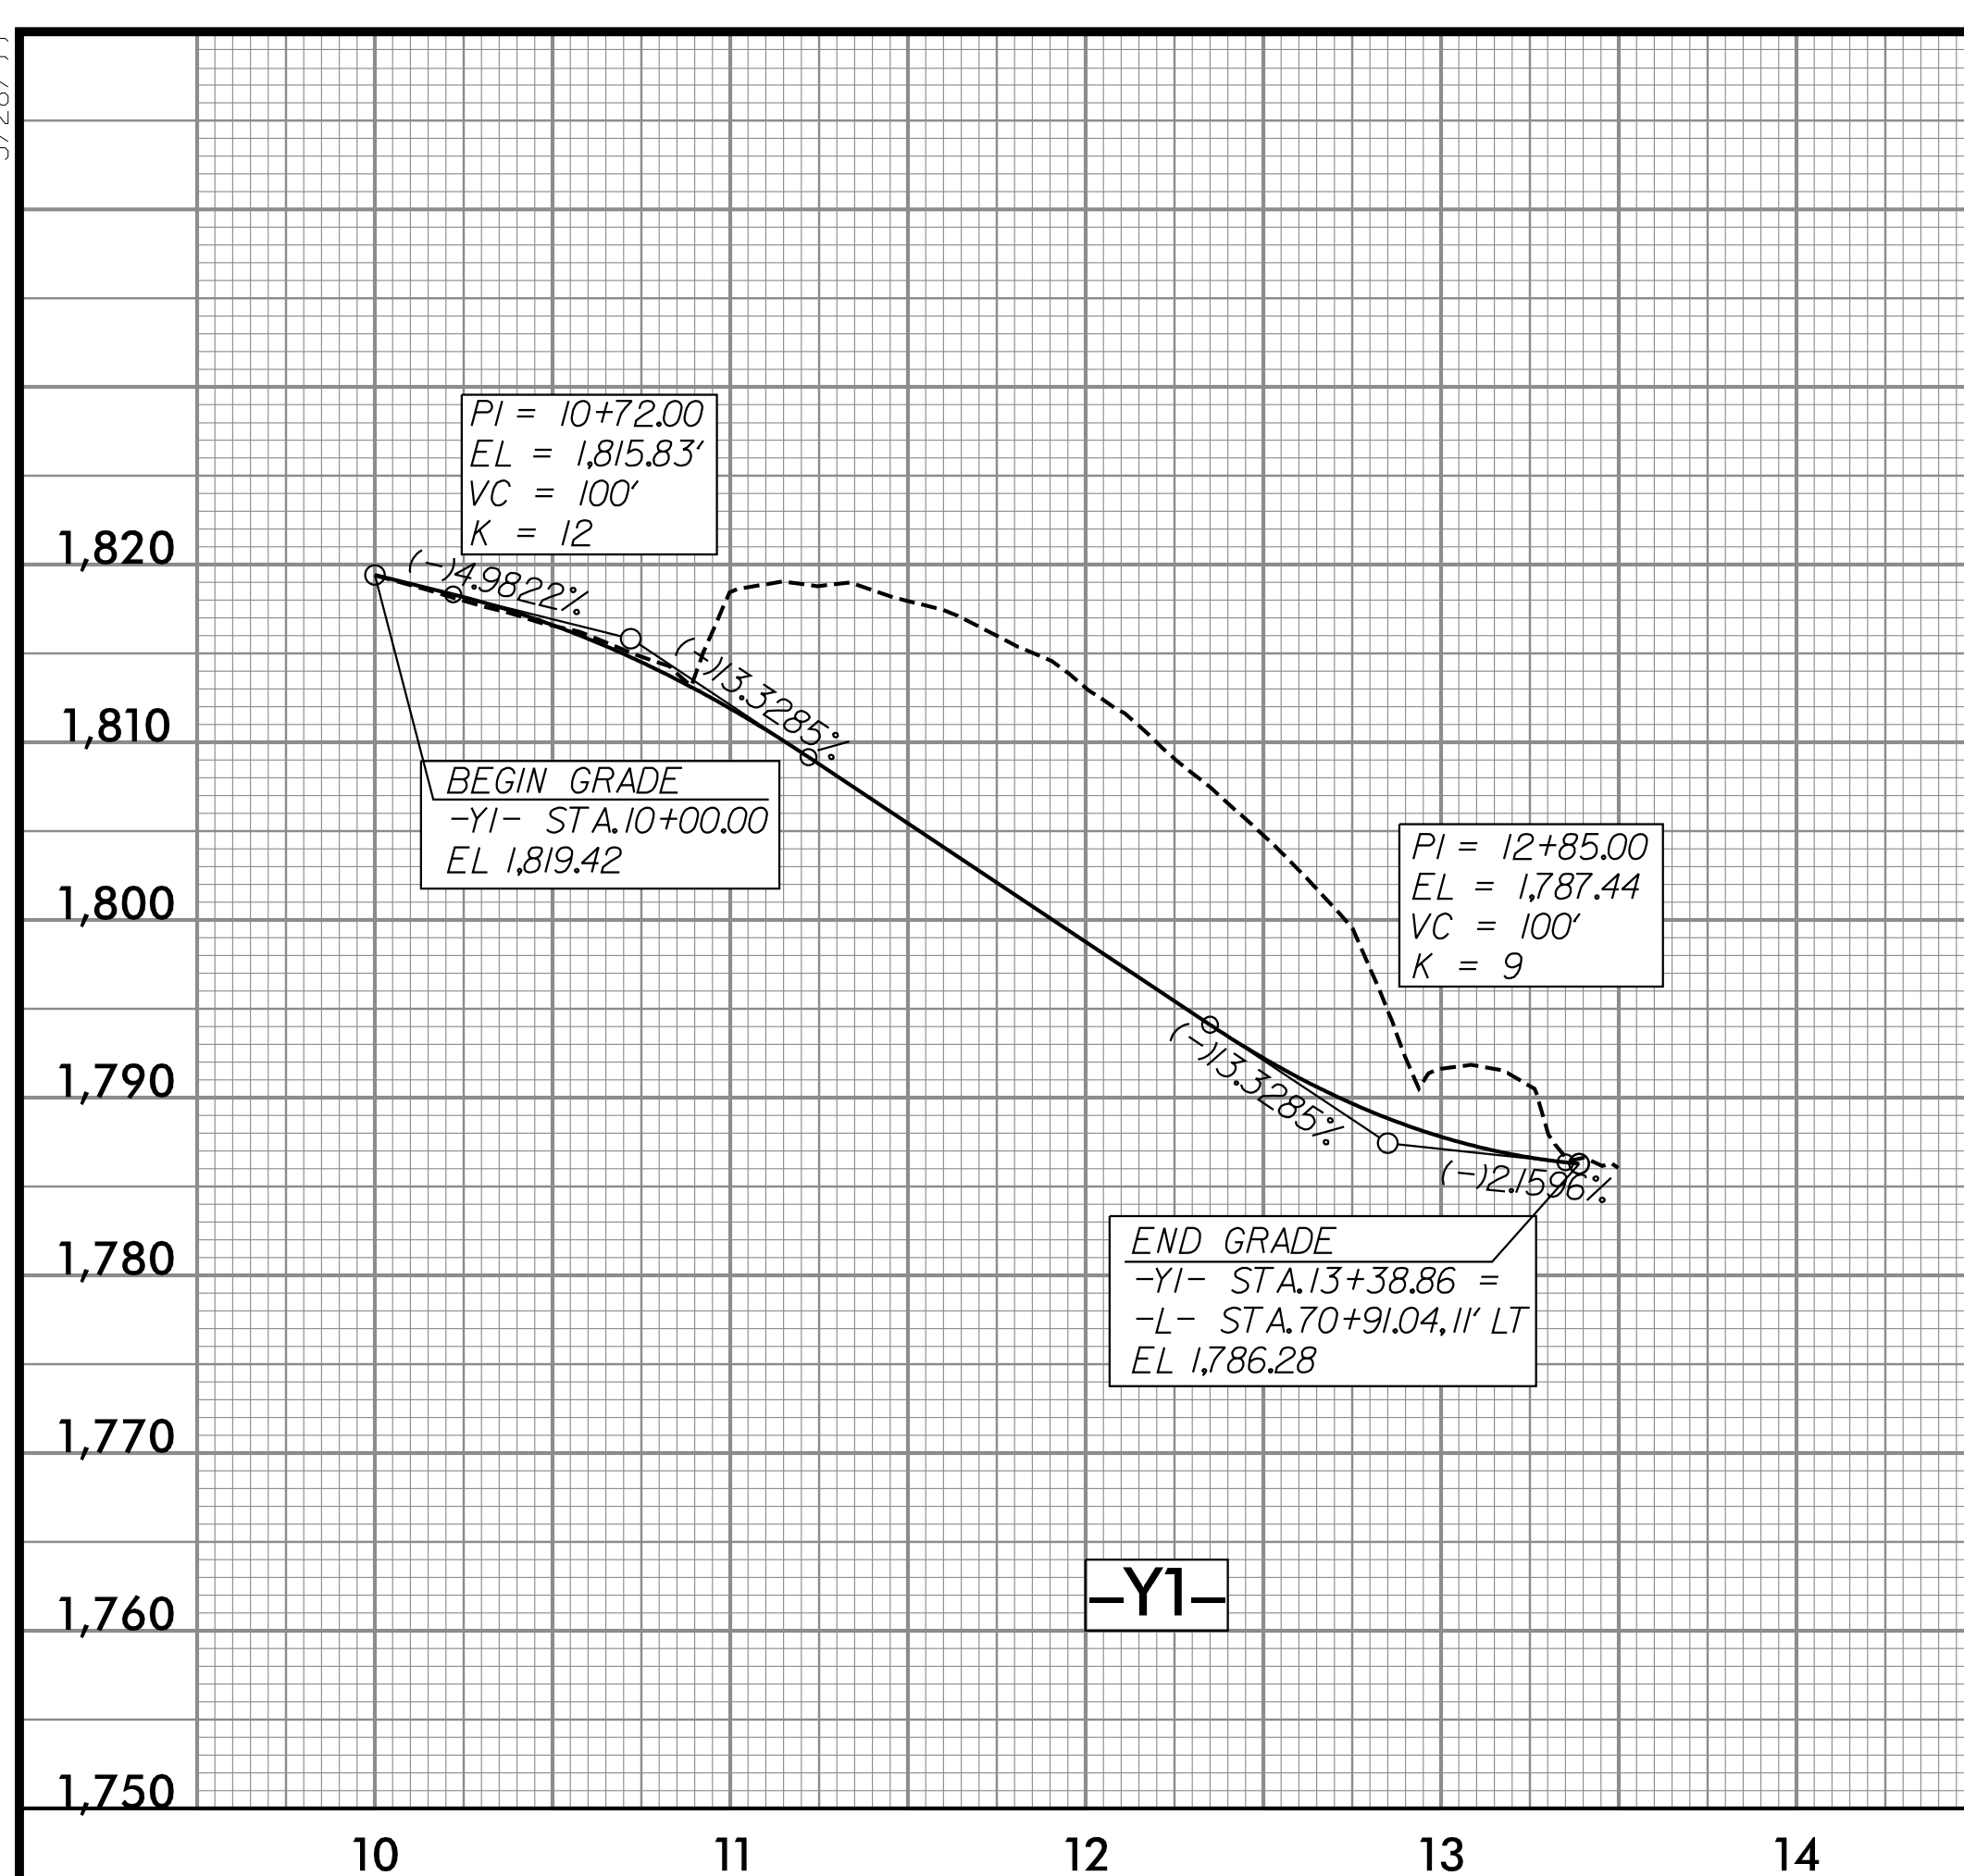

5/28/19