
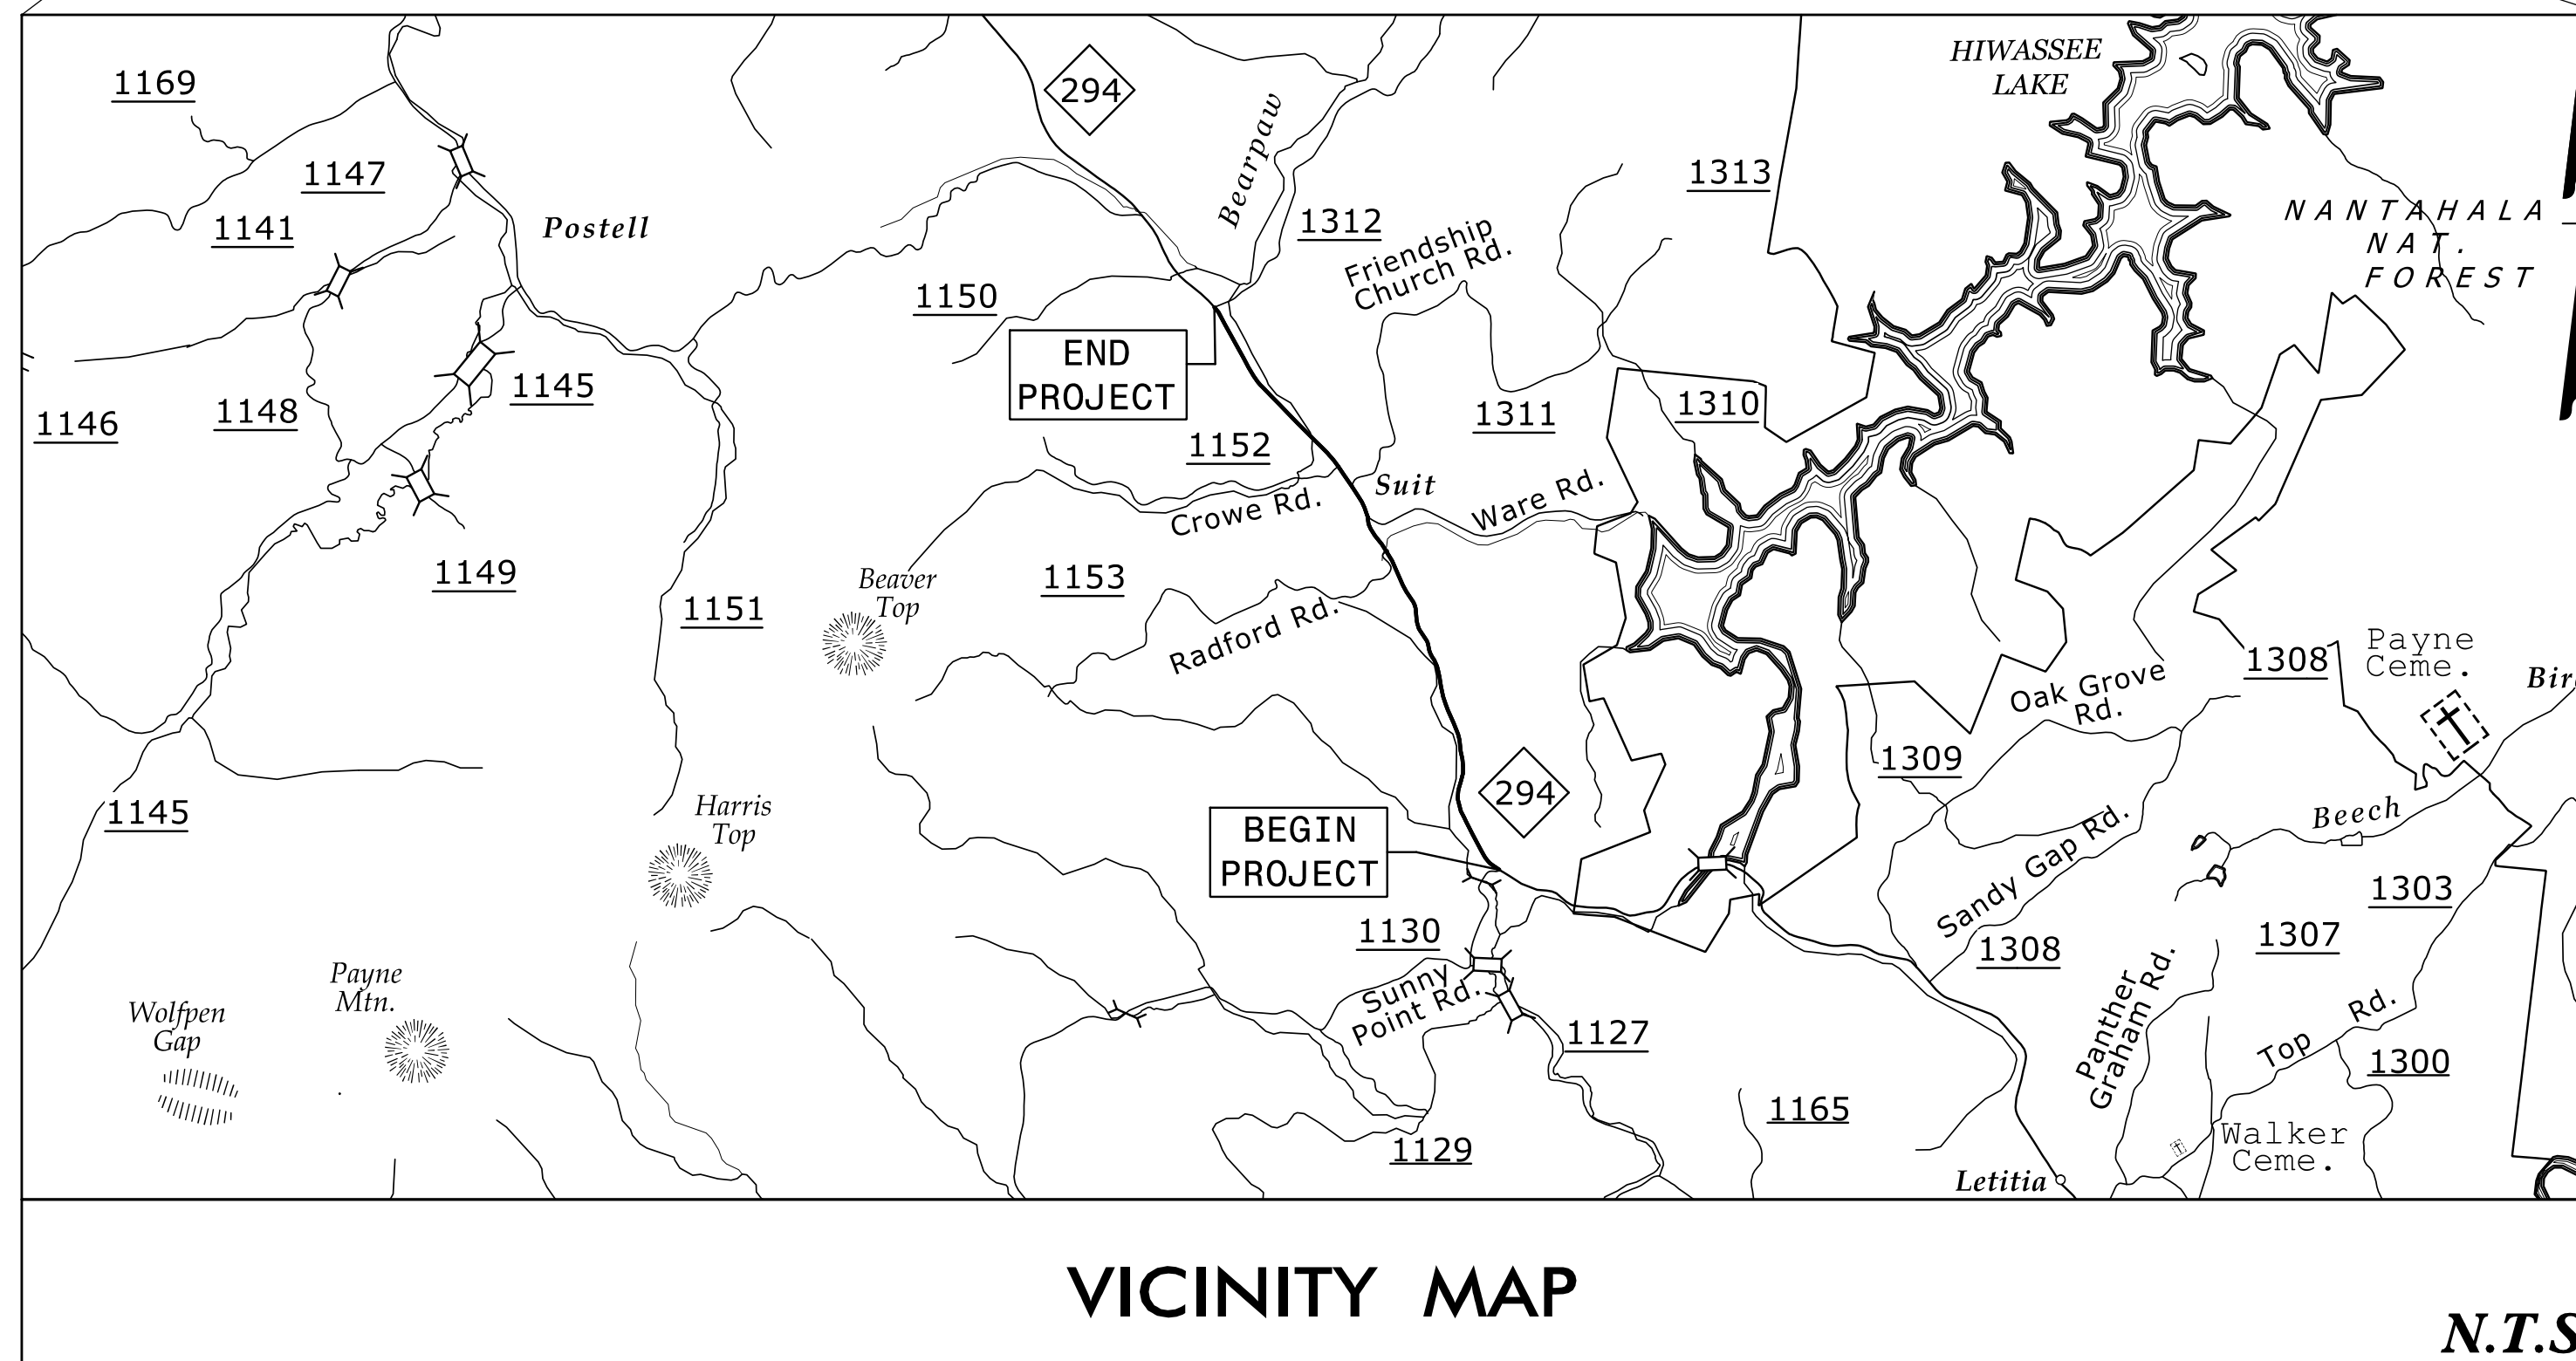


STATE OF NORTH CAROLINA
DIVISION OF HIGHWAYS


TRANSPORTATION MANAGEMENT PLAN

CHEROKEE COUNTY

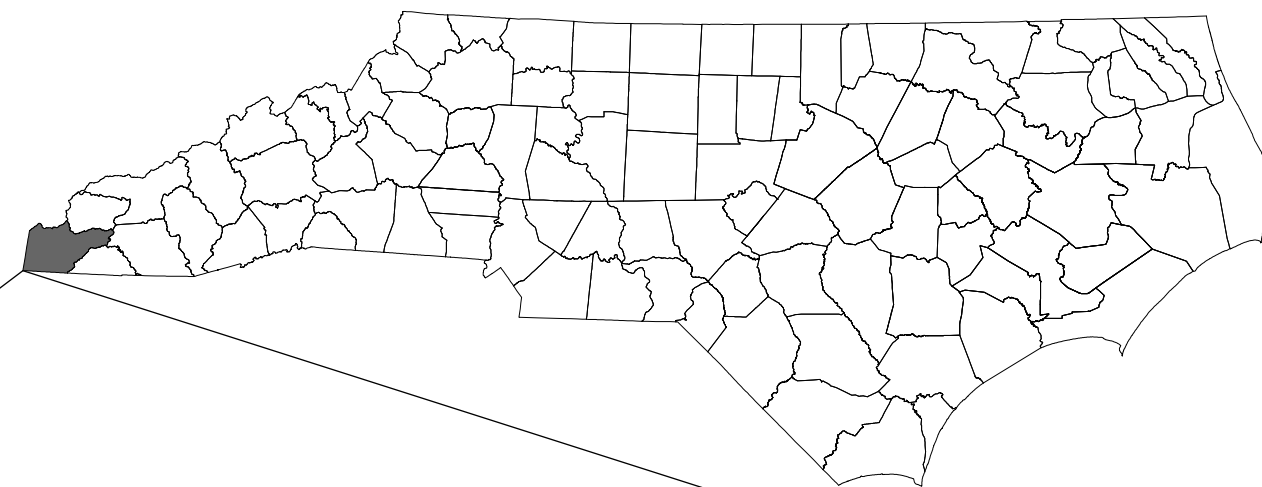

LOCATION: NC 294 FROM SR 1130 (SUNNY POINT RD.) TO SR 1312 (UPPER BEAR CREEK RD)
TYPE OF WORK: GRADING, DRAINAGE, PAVING & STRUCTURES

R:\TrafficControl\CPNR3622B_TC_TMP_01.dgn 4/10/2015

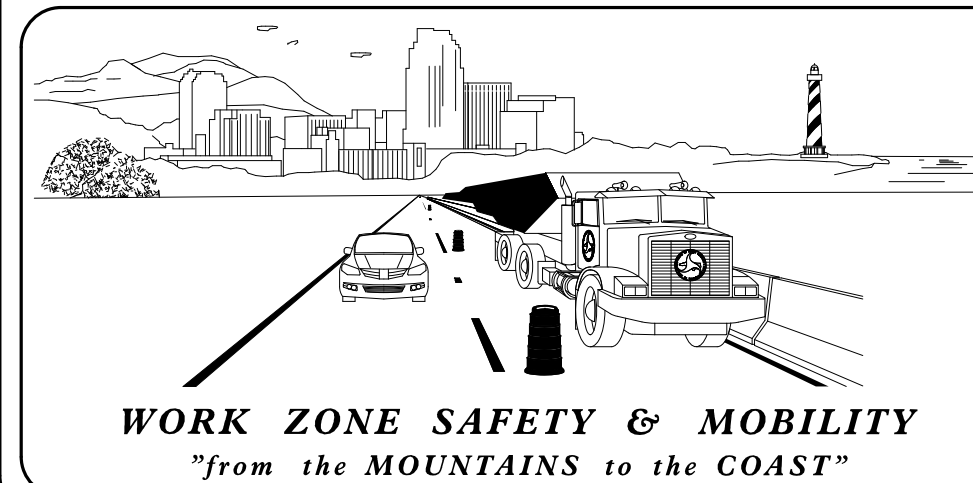


N.C.D.O.T. WORK ZONE TRAFFIC CONTROL
1561 MAIL SERVICE CENTER (MSC) RALEIGH, NC 27699-1561
750 N. GREENFIELD PARKWAY, GARNER, NC 27529 (DELIVERY)
PHONE: (919) 773-2800 FAX: (919) 771-2745

J. STUART BOURNE, P.E. STATE TRAFFIC MANAGEMENT ENGINEER

J.W. WOOLARD, Jr., P.E. TRAFFIC CONTROL PROJECT ENGINEER

_____ **TRAFFIC CONTROL PROJECT DESIGN ENGINEER**

_____ **TRAFFIC CONTROL DESIGN ENGINEER**

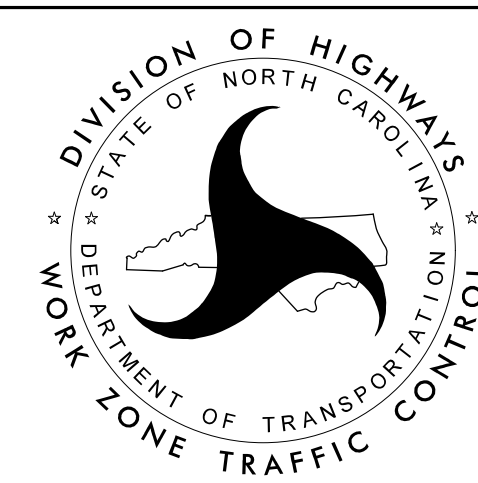

INDEX OF SHEETS	
<u>SHEET NO.</u>	<u>TITLE</u>
TMP-1	TITLE SHEET, AND INDEX OF SHEETS
TMP-1A	ROADWAY STANDARD DRAWINGS AND LEGEND
TMP-1B AND 1C	TRANSPORTATION OPERATIONS PLAN
TMP-2	PORTABLE CONCRETE BARRIER AT TEMPORARY SHORING LOCATIONS
TMP-2A	TEMPORARY SHORING DATA
TMP-3 AND 3A	TEMPORARY TRAFFIC CONTROL PHASING
TMP-4 THRU 9	TEMPORARY TRAFFIC CONTROL PHASE I DETAILS
TMP-10 THRU 16	TEMPORARY TRAFFIC CONTROL PHASE II DETAILS
TMP-17	TEMPORARY TRAFFIC CONTROL PHASE III DETAILS


SHEET NO.
TMP-1

PROJECT: R-3622B

STV / Ralph Whitehead Associates, Inc.
900 West Trade St., Ste. 715
Charlotte, NC 28202
NC License Number F-0991

NIKKI T. HONEYCUTT, PE
TRAFFIC ENGINEER

CLARK E. GROVES
TRANSPORTATION DESIGNER

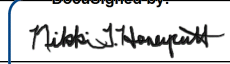APPROVED: 
DATE: 4/10/2015

