

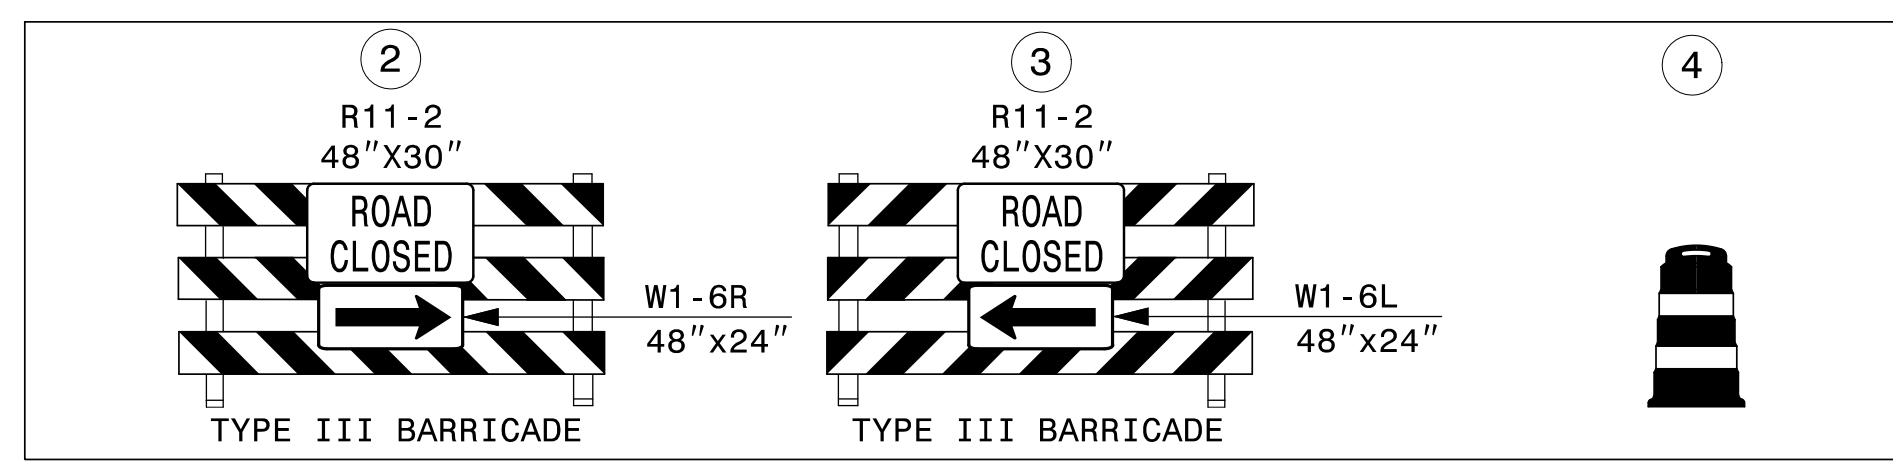


\* NOTE: ALL STATIONS AND DIMENSIONS SHOWN +/-

SCALE 1" = 50'

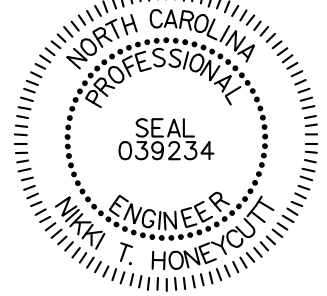

APPROVED:  DATE: 4/10/2015

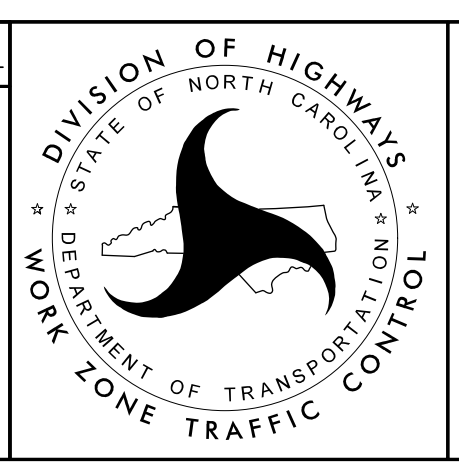

**TEMPORARY TRAFFIC CONTROL  
PHASE I DETAIL**

4/9/2015 R:\Traffic\TrafficControl\NCPAR3622B\_TC\_TMP\_04.dgn