
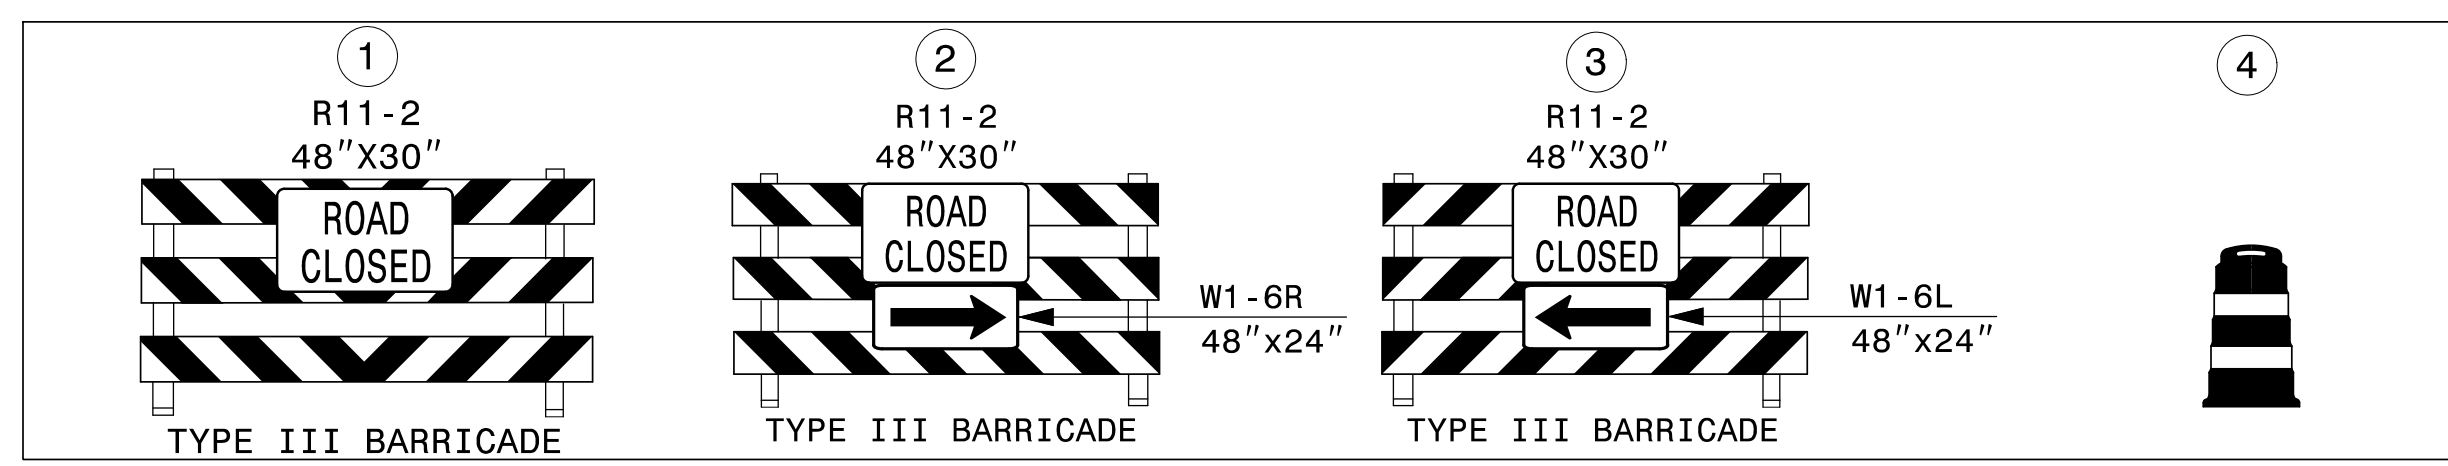



BEGIN CONSTRUCTION
-DR3- STA. 10+25.00

* NOTE: ALL STATIONS AND DIMENSIONS SHOWN +/-

SCALE 1" = 50'

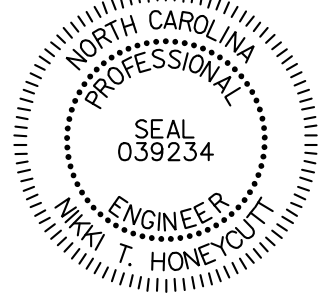

APPROVED:  DATE: 10/2015

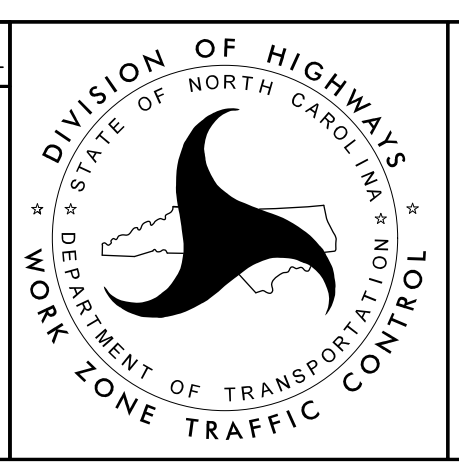

TEMPORARY TRAFFIC CONTROL
PHASE I DETAIL

4/10/2015 R:\TrafficControl\CPAR3622B_TC_TMP_05.dgn