
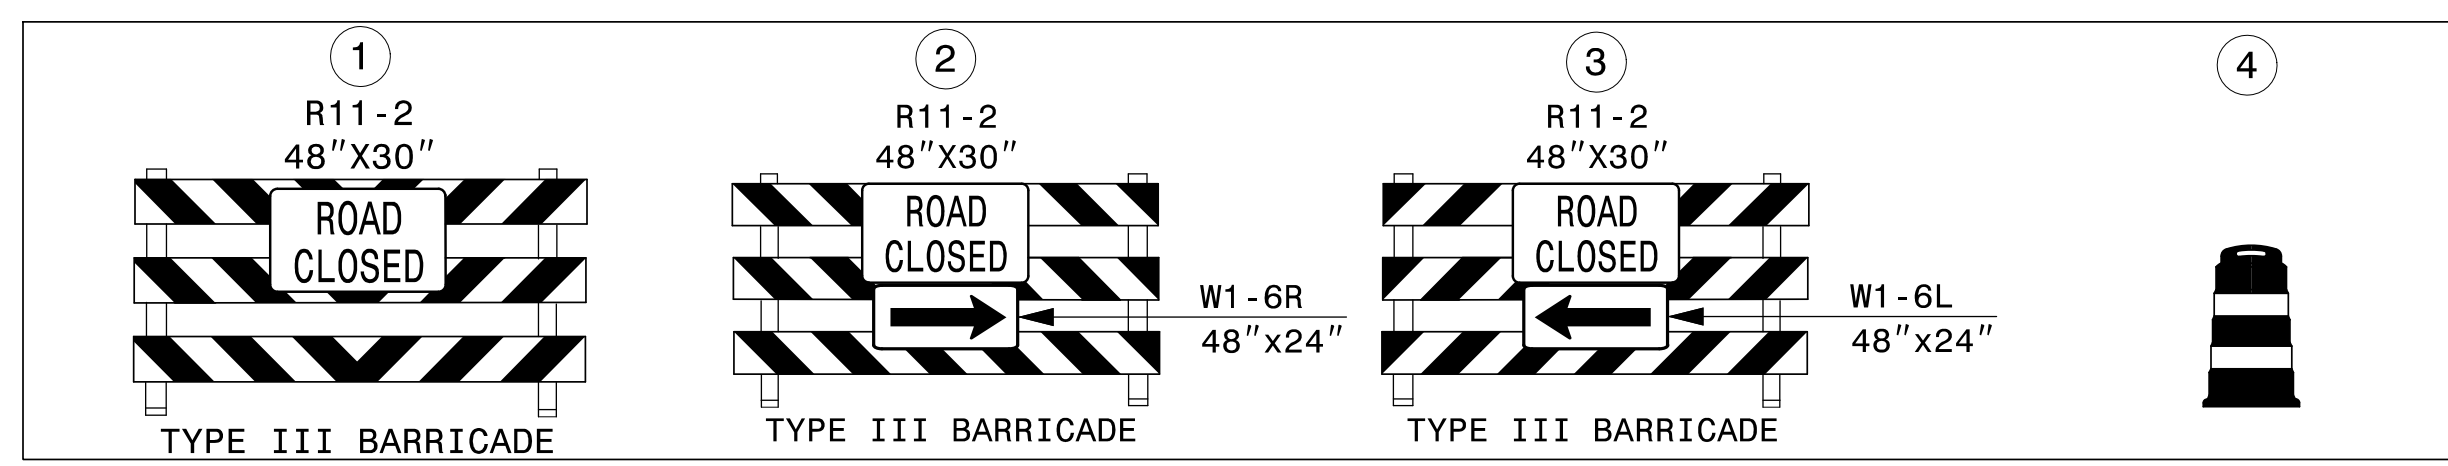



* NOTE: ALL STATIONS AND DIMENSIONS SHOWN +/-

SCALE 1" = 50'

R:\TrafficControl\CPAR3622B_TC_TMP_06.dgn 4/9/2015

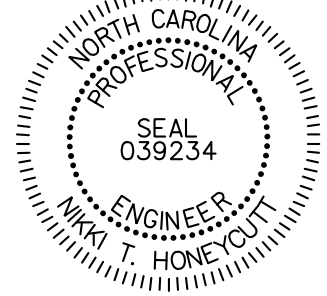

APPROVED:  DATE: 4/10/2015

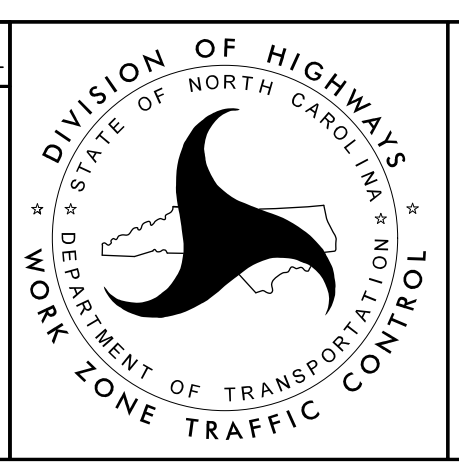

**TEMPORARY TRAFFIC CONTROL
PHASE I DETAIL**