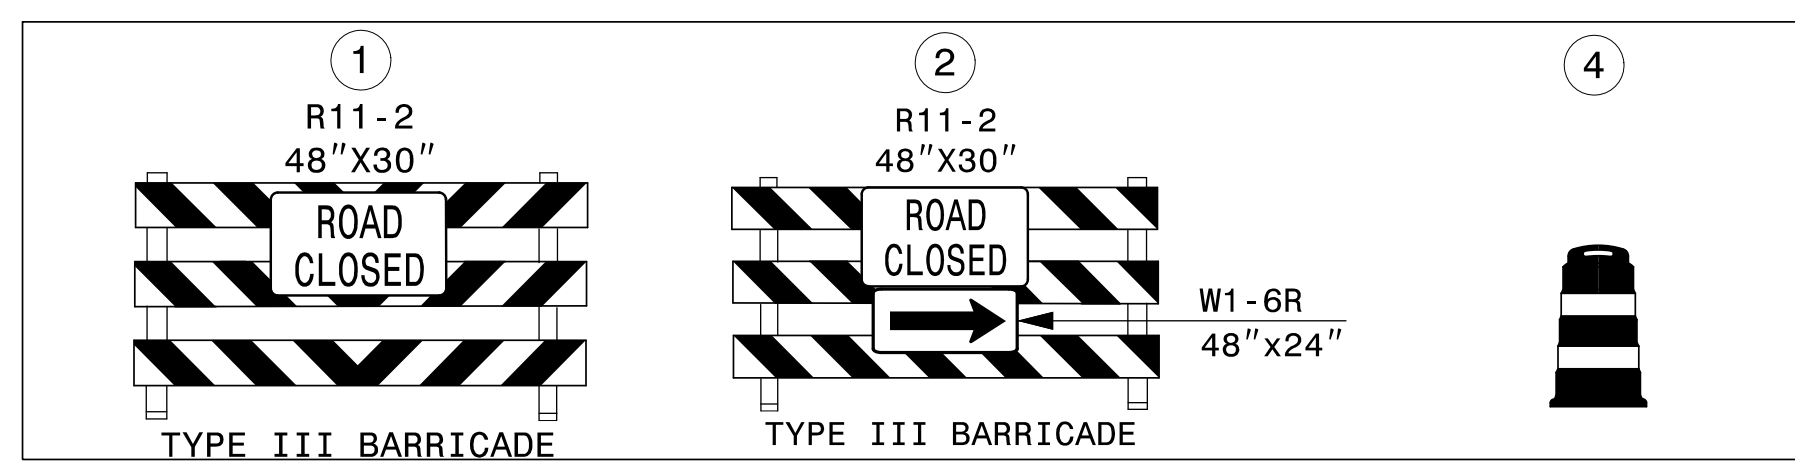


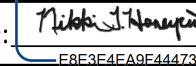
**-LTEMP- CURVE DATA**

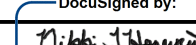
PI Sta	PI Sta	PI Sta
77+60.59	83+21.81	86+64.04
$\Delta = 14^\circ 25' 09.4''$ (RT)	$\Delta = 23^\circ 17' 21.2''$ (LT)	$\Delta = 8^\circ 00' 10.8''$ (RT)
$D = 9^\circ 32' 57.5''$	$D = 5^\circ 23' 42.3''$	$D = 3^\circ 05' 49.4''$
$L = 151.00'$	$L = 431.68'$	$L = 258.41'$
$T = 75.90'$	$T = 218.86'$	$T = 129.41'$
$R = 600.00'$	$R = 1,062.00'$	$R = 1,850.00'$

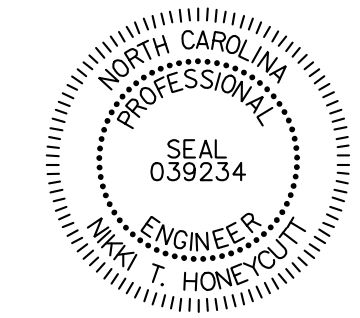


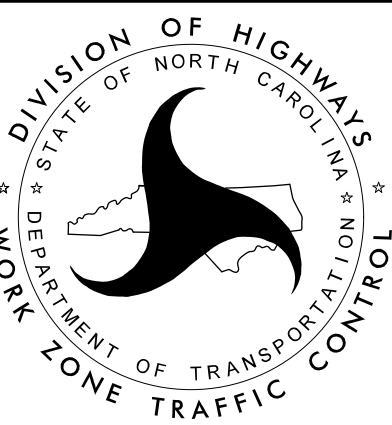
\* NOTE: ALL STATIONS AND DIMENSIONS SHOWN +/-

SCALE 1" = 50'

APPROVED:  DATE: 4/10/2015

DESIGNED BY: 

SEAL: 



**TEMPORARY TRAFFIC CONTROL  
PHASE I DETAIL**

R:\Traffic\TrafficControl\CPAR3622B\_TC\_TMP\_07.dgn 4/9/2015