

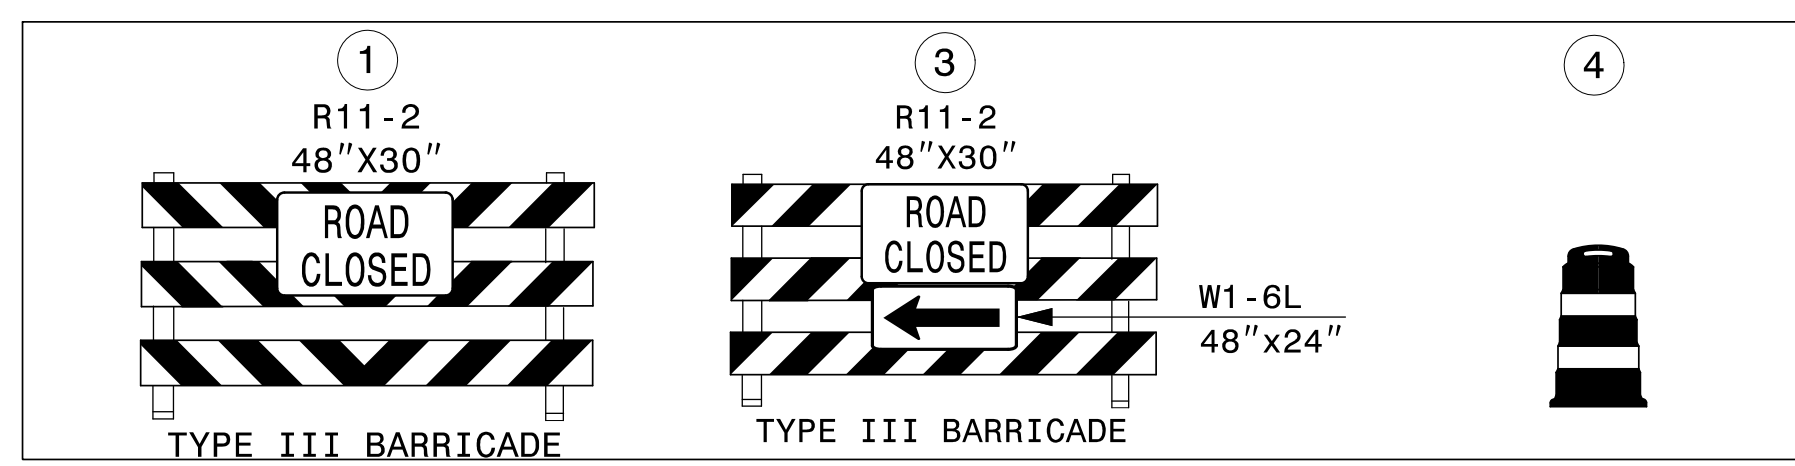


\* NOTE: ALL STATIONS AND DIMENSIONS SHOWN +/-

SCALE 1" = 50'

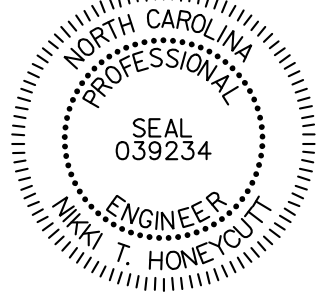

APPROVED:  DATE: 4/10/2015

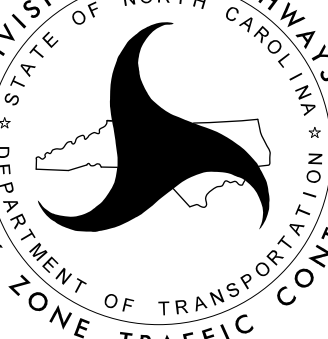

DIVISION OF HIGHWAYS  
STATE OF NORTH CAROLINA  
DEPARTMENT OF TRANSPORTATION  
WORK ZONE TRAFFIC CONTROL

TEMPORARY TRAFFIC CONTROL  
PHASE II DETAIL

R:\TrafficControl\CPAR3622B\_TC\_TMP\_13.dgn 4/9/2015