
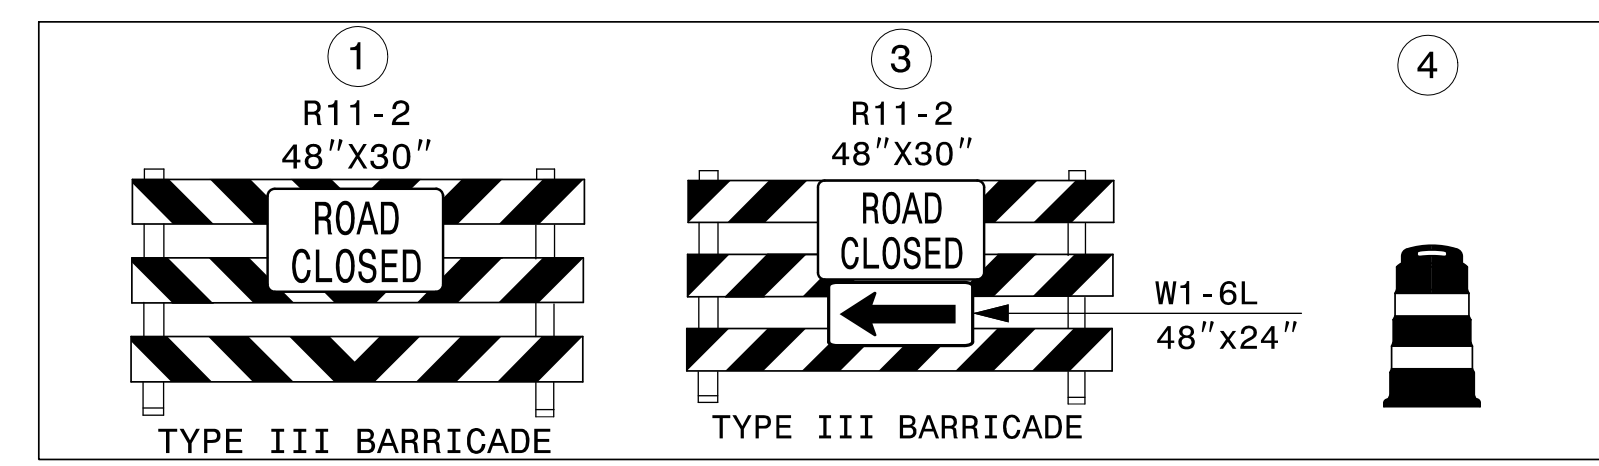



R:\TrafficControl\CPAR3622B_TC_TMP.IT.dgn 4/9/2015

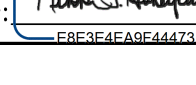


* NOTE: ALL STATIONS AND DIMENSIONS SHOWN +/-

SCALE 1" = 50'

APPROVED:  DATE: 4/10/2015

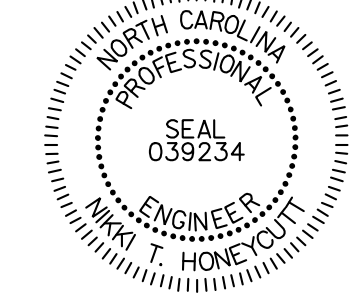

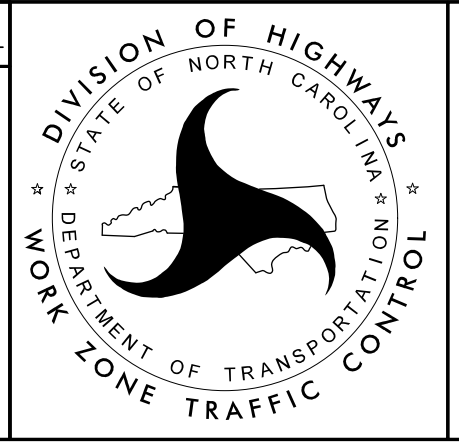

TEMPORARY TRAFFIC CONTROL
PHASE III DETAIL