


PROJECT NO.	SHEET NO.
R-3622B	UO-1

STATE OF NORTH CAROLINA
DIVISION OF HIGHWAYS


**UTILITIES BY OTHERS PLANS
CHEROKEE COUNTY**

LOCATION: NC 294 FROM SR 1130 (SUNNY POINT ROAD)
TO SR 1312 (UPPER BEAR PAW ROAD)


TYPE OF WORK: POWER AND TELEPHONE

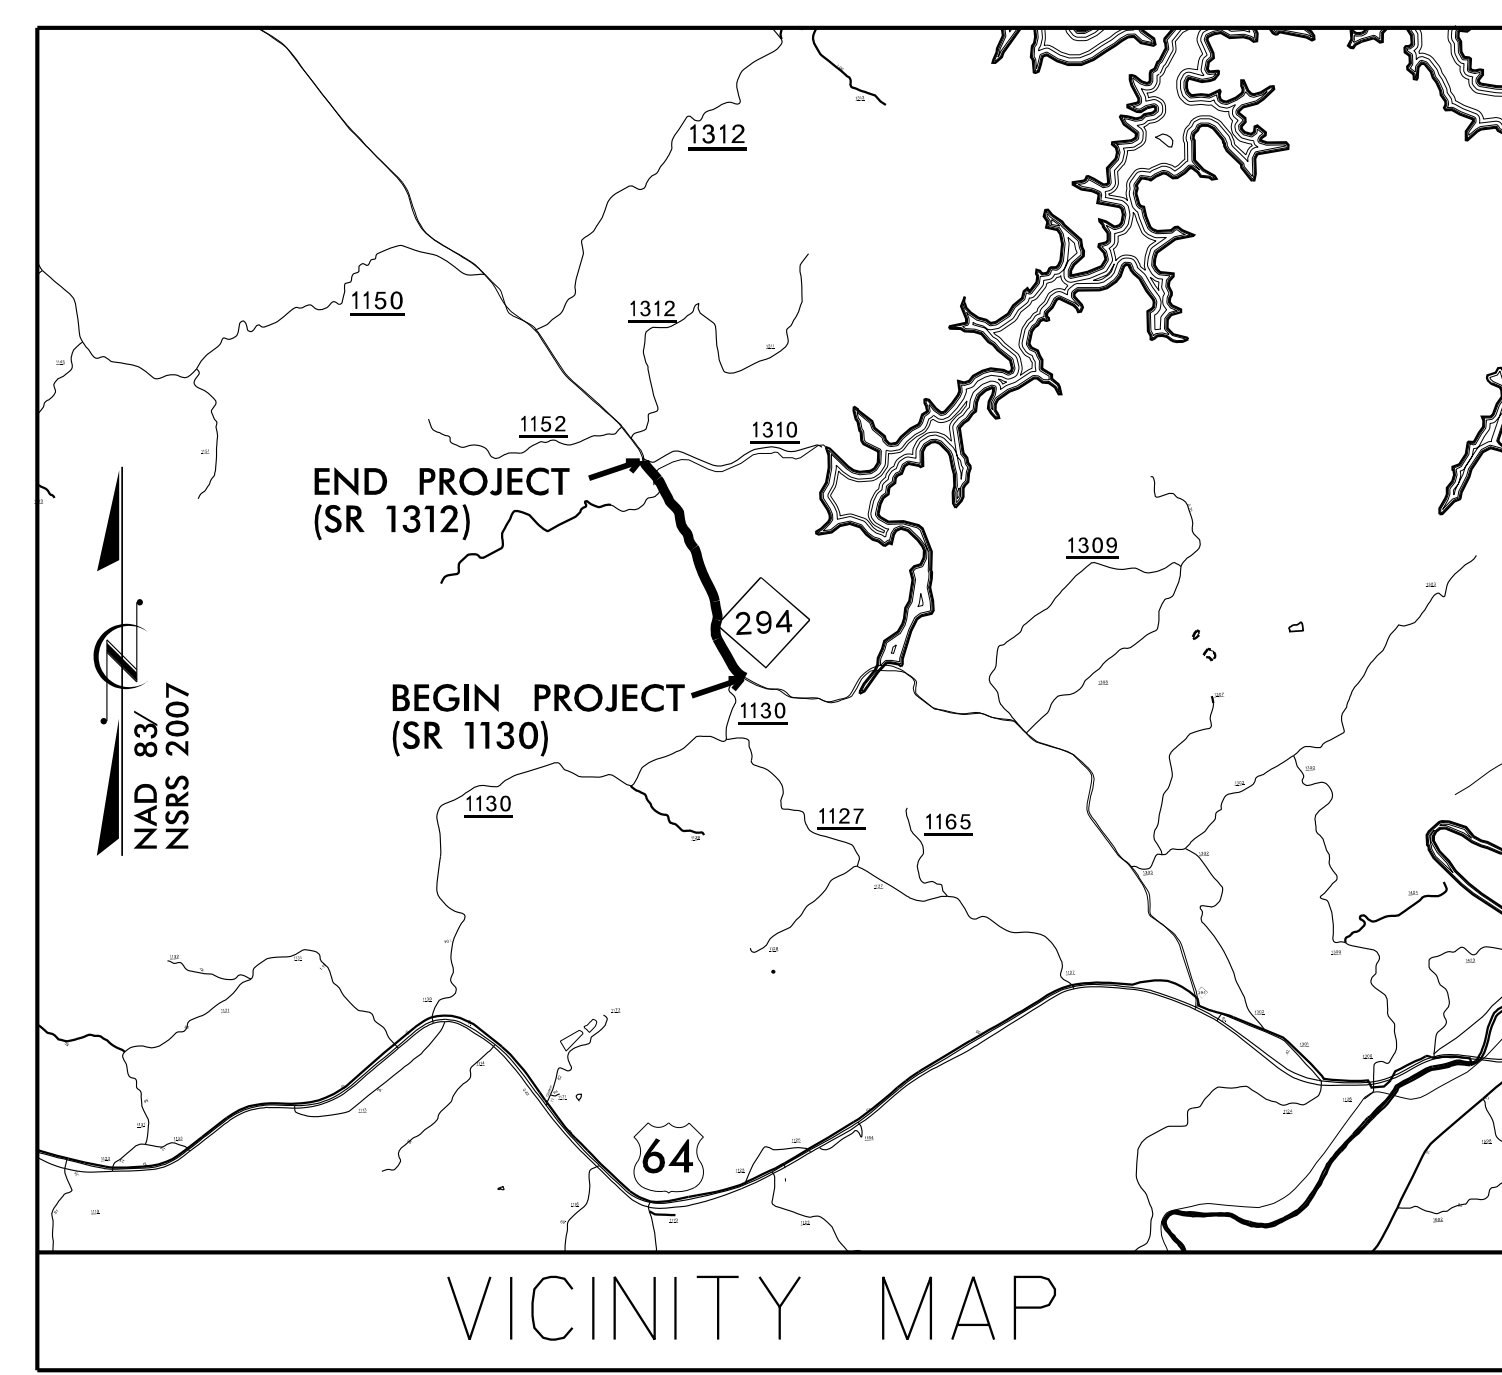

TIP PROJECT: R-3622B

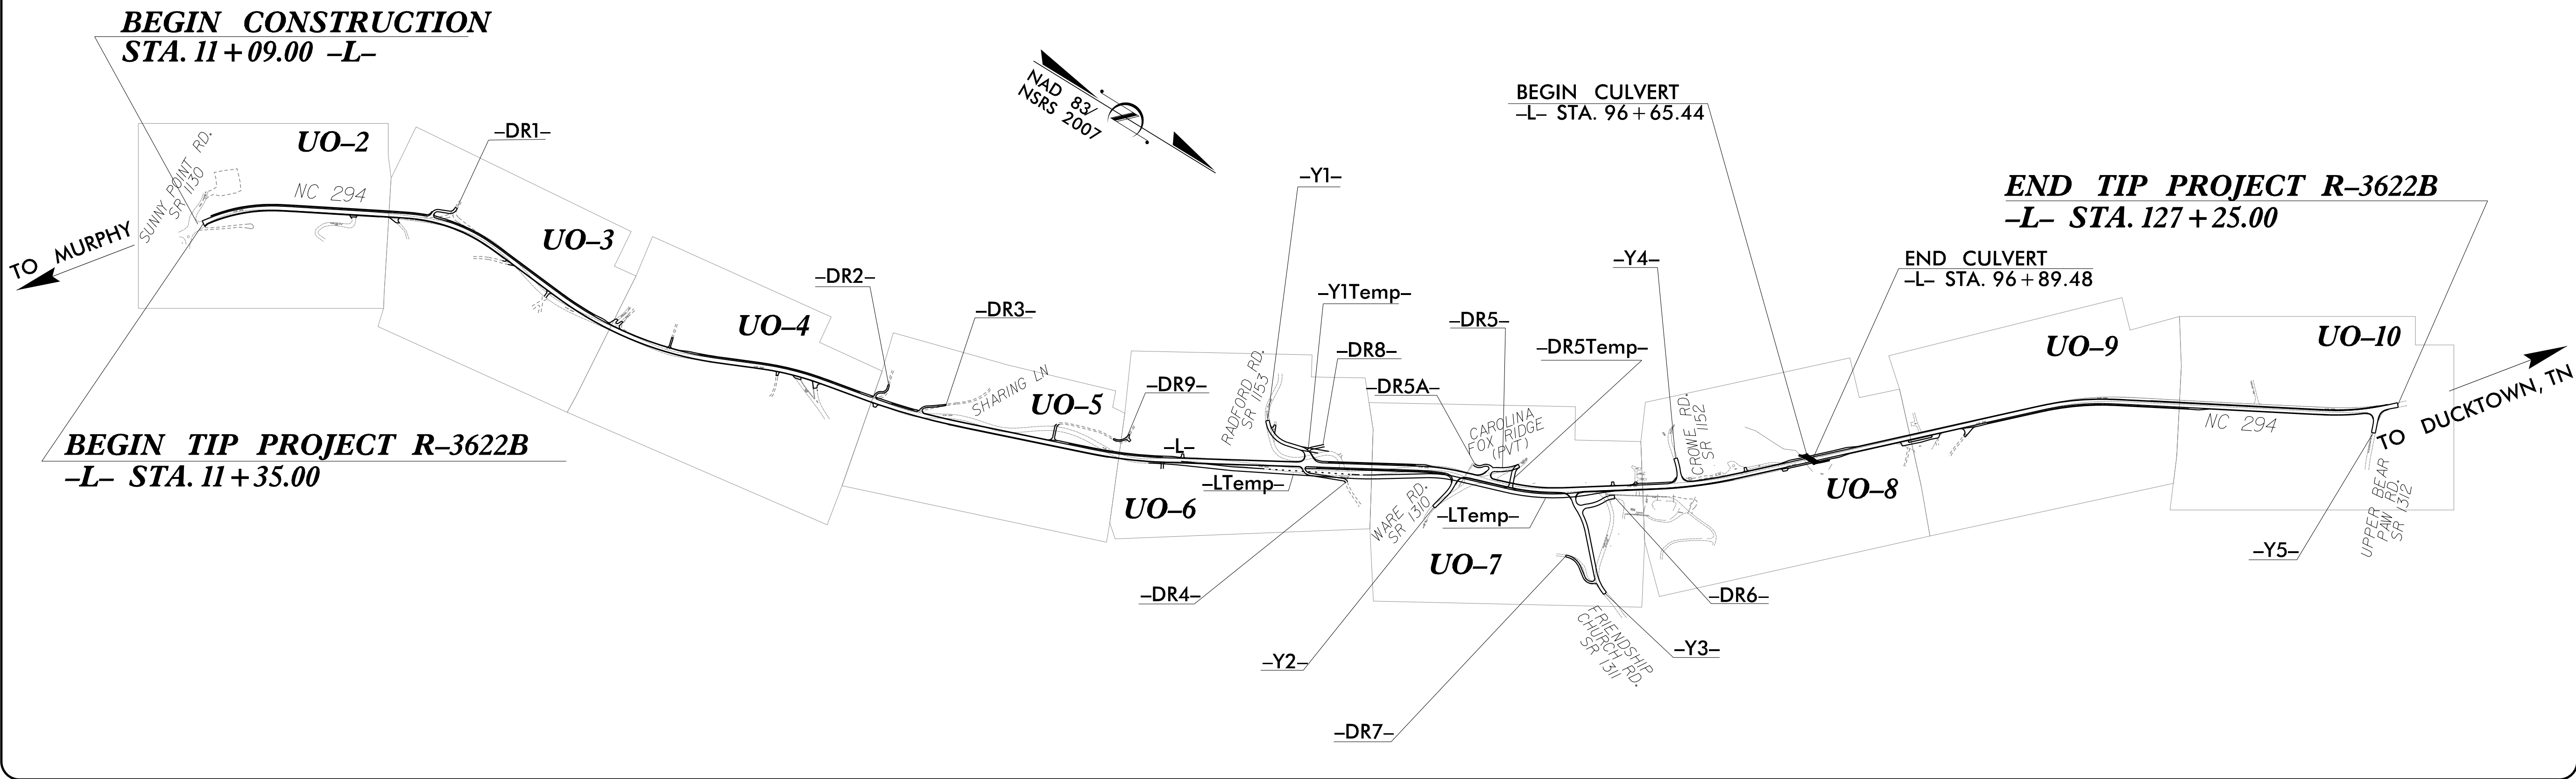

CONTRACT:

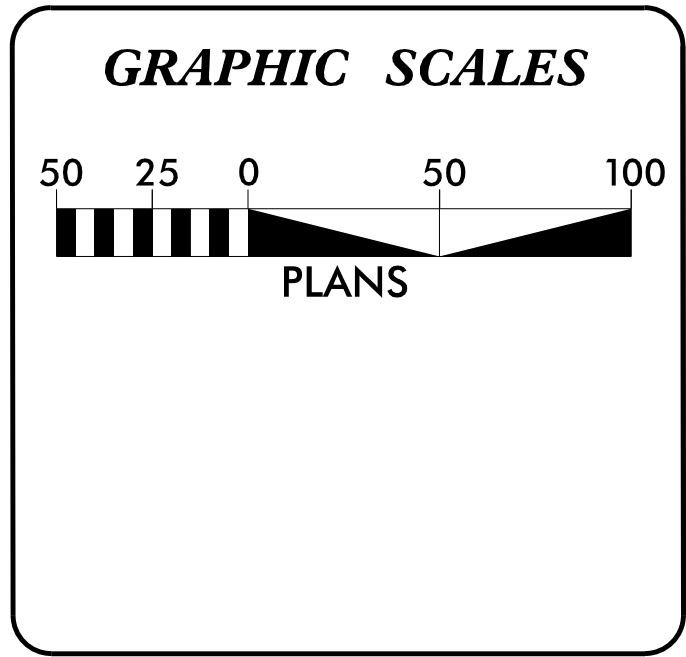

INDEX OF SHEETS

SHEET NO.	DESCRIPTION
UO-1	TITLE SHEET
UO-2 TO UO-10	UTILITIES BY OTHERS PLANS

UTILITY OWNERS ON PROJECT

- POWER - BLUE RIDGE MOUNTAIN EMC
- TELEPHONE - FRONTIER COMMUNICATIONS

V&M
Vaughn & Melton
Consulting Engineers
3089-L Beam Road
Charlotte, NC 28217
704-357-0488

PREPARED FOR THE OFFICE OF:
**DIVISION OF HIGHWAYS
UTILITIES ENGINEERING SECTION**

1591 MAIL SERVICES CENTER
RALEIGH NC 27699-1591
PHONE (919) 250-4128
FAX (919) 250-4119

Roger Worthington, P.E. UTILITIES SECTION ENGINEER
Xxxxx Xxxx, P.E. UTILITIES SQUAD LEADER PROJECT ENGINEER
Reece Schuler, PE UTILITIES PROJECT DESIGNER

\$\$\$ SYSTEMS \$\$\$
\$\$\$ CDGN \$\$\$
\$\$\$ USER NAME \$\$\$