


8/23/99



PROJ. REFERENCE NO.
R-3622B

SHEET NO.
X-84

150 140 130 120 110 100 90 80 70 60 50 40 30 20 10 0 10 20 30 40 50 60 70 80 90 100 110 120 130 140 150

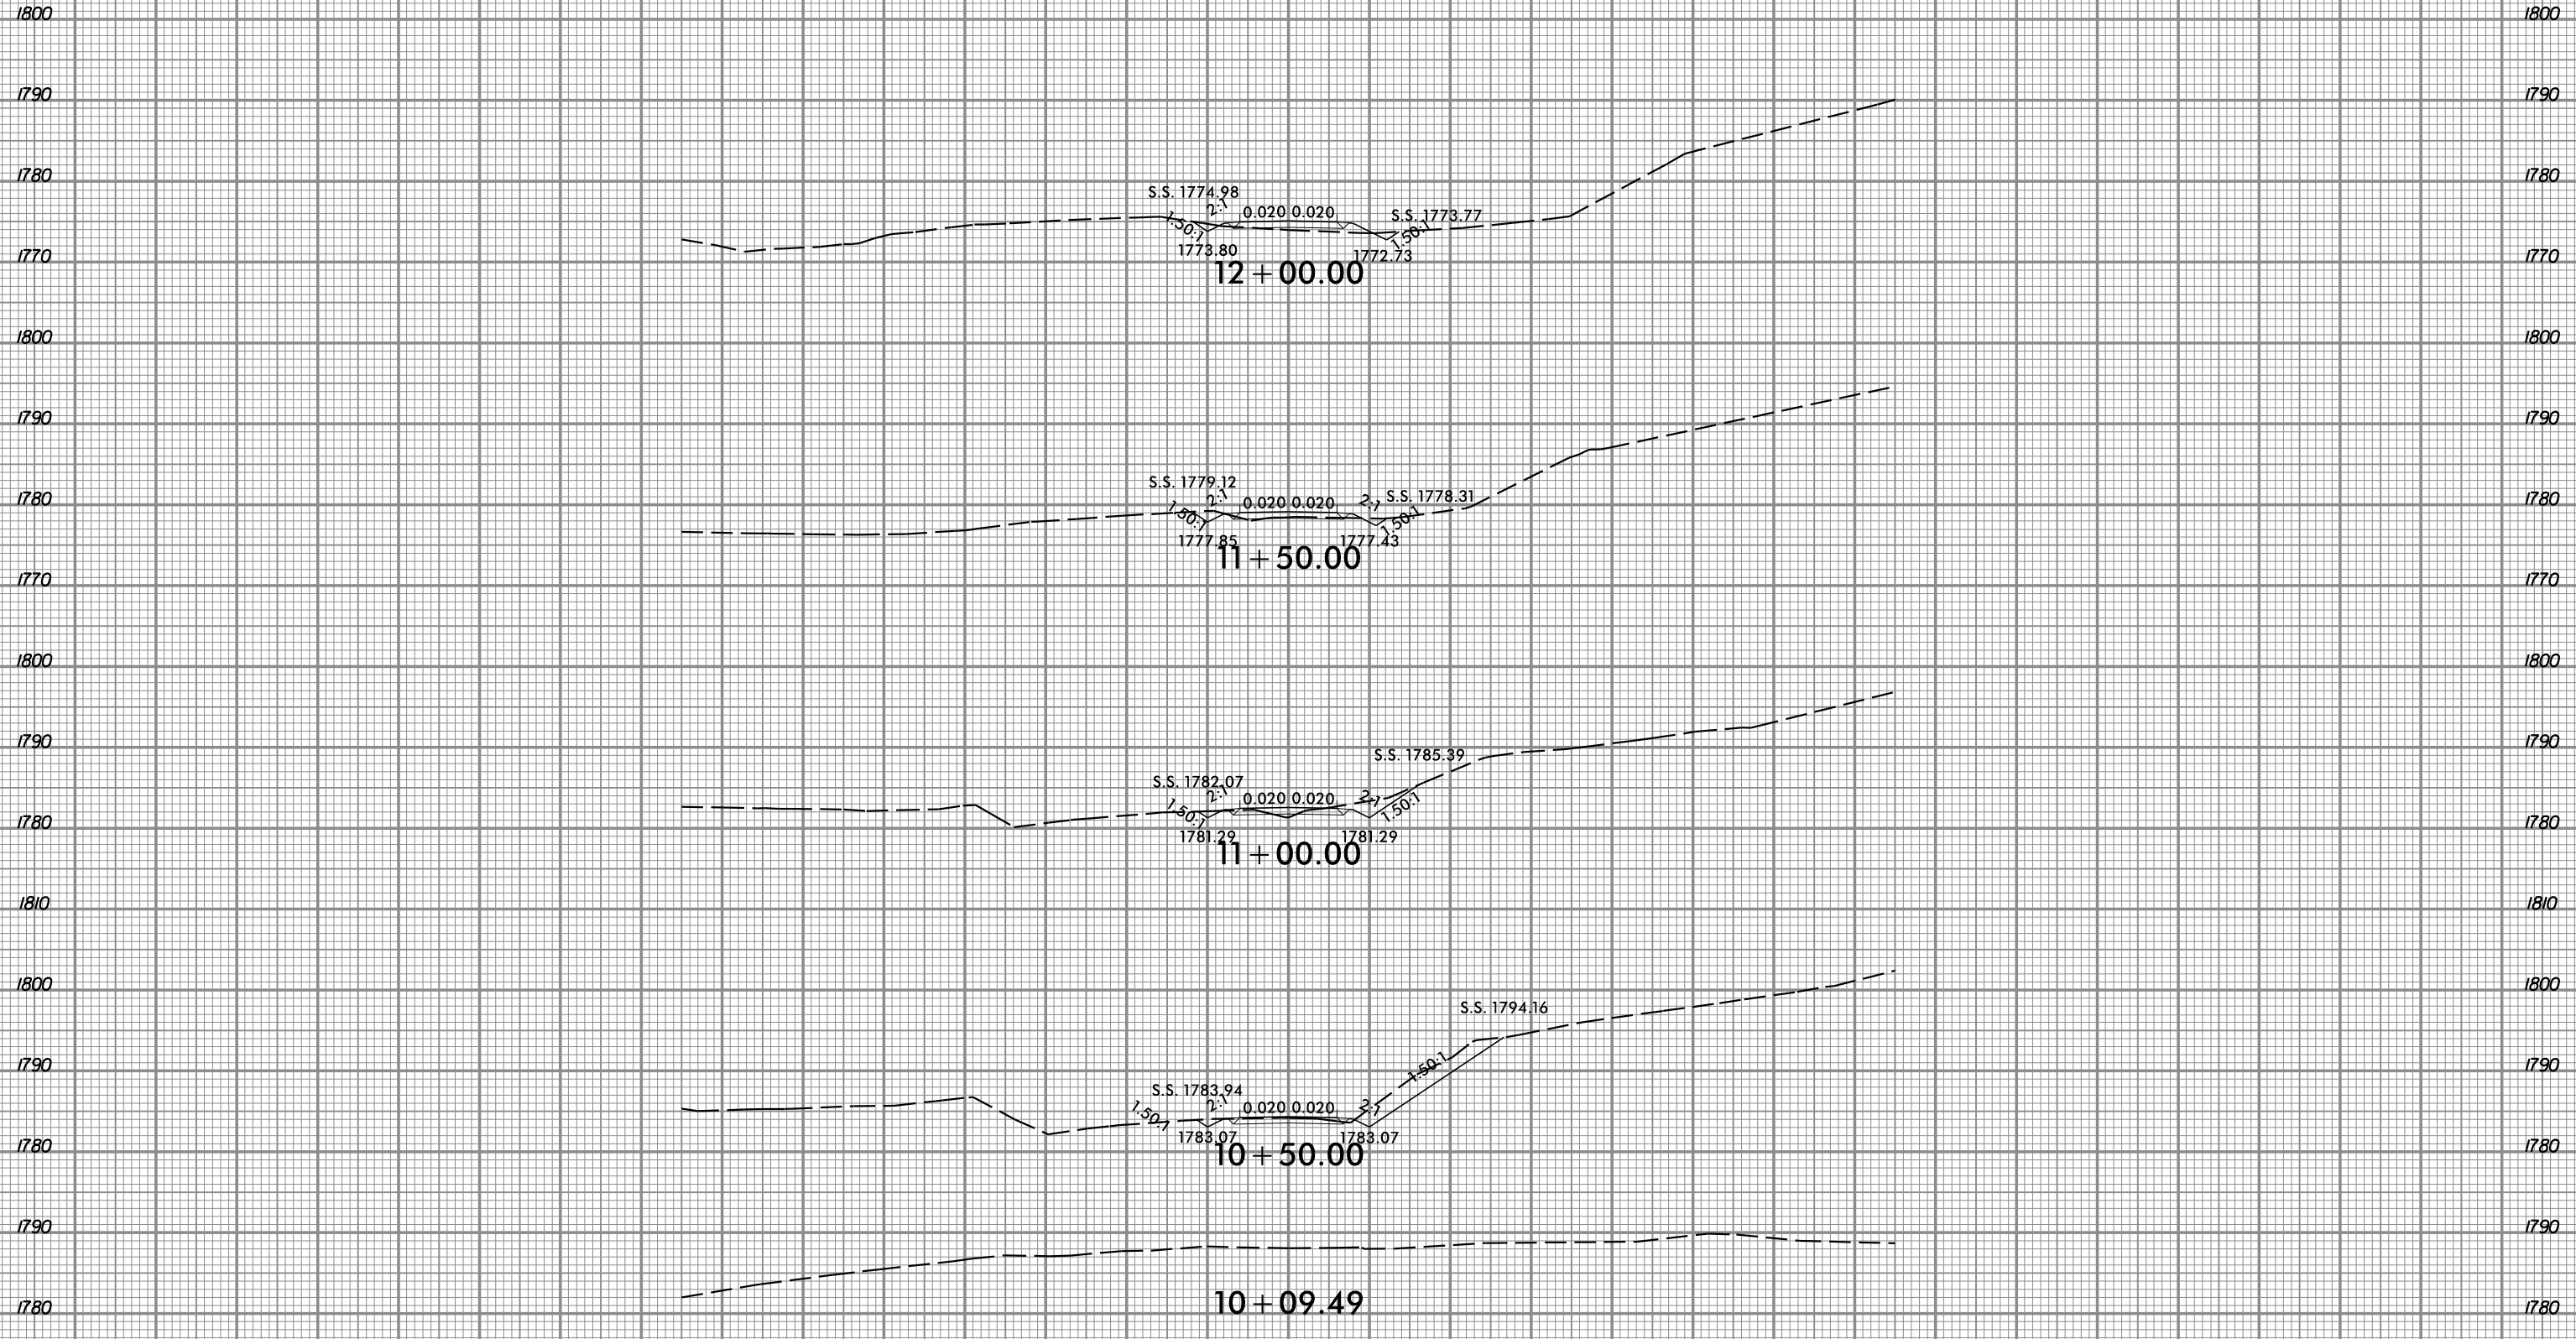

-DR4-

SYSTEM CONDITION SURVEY
DATE: 8/23/99