



8/23/99

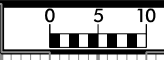

PROJ. REFERENCE NO.
R-3622B

SHEET NO.
X-93

150 140 130 120 110 100 90 80 70 60 50 40 30 20 10 0 10 20 30 40 50 60 70 80 90 100 110 120 130 140 150

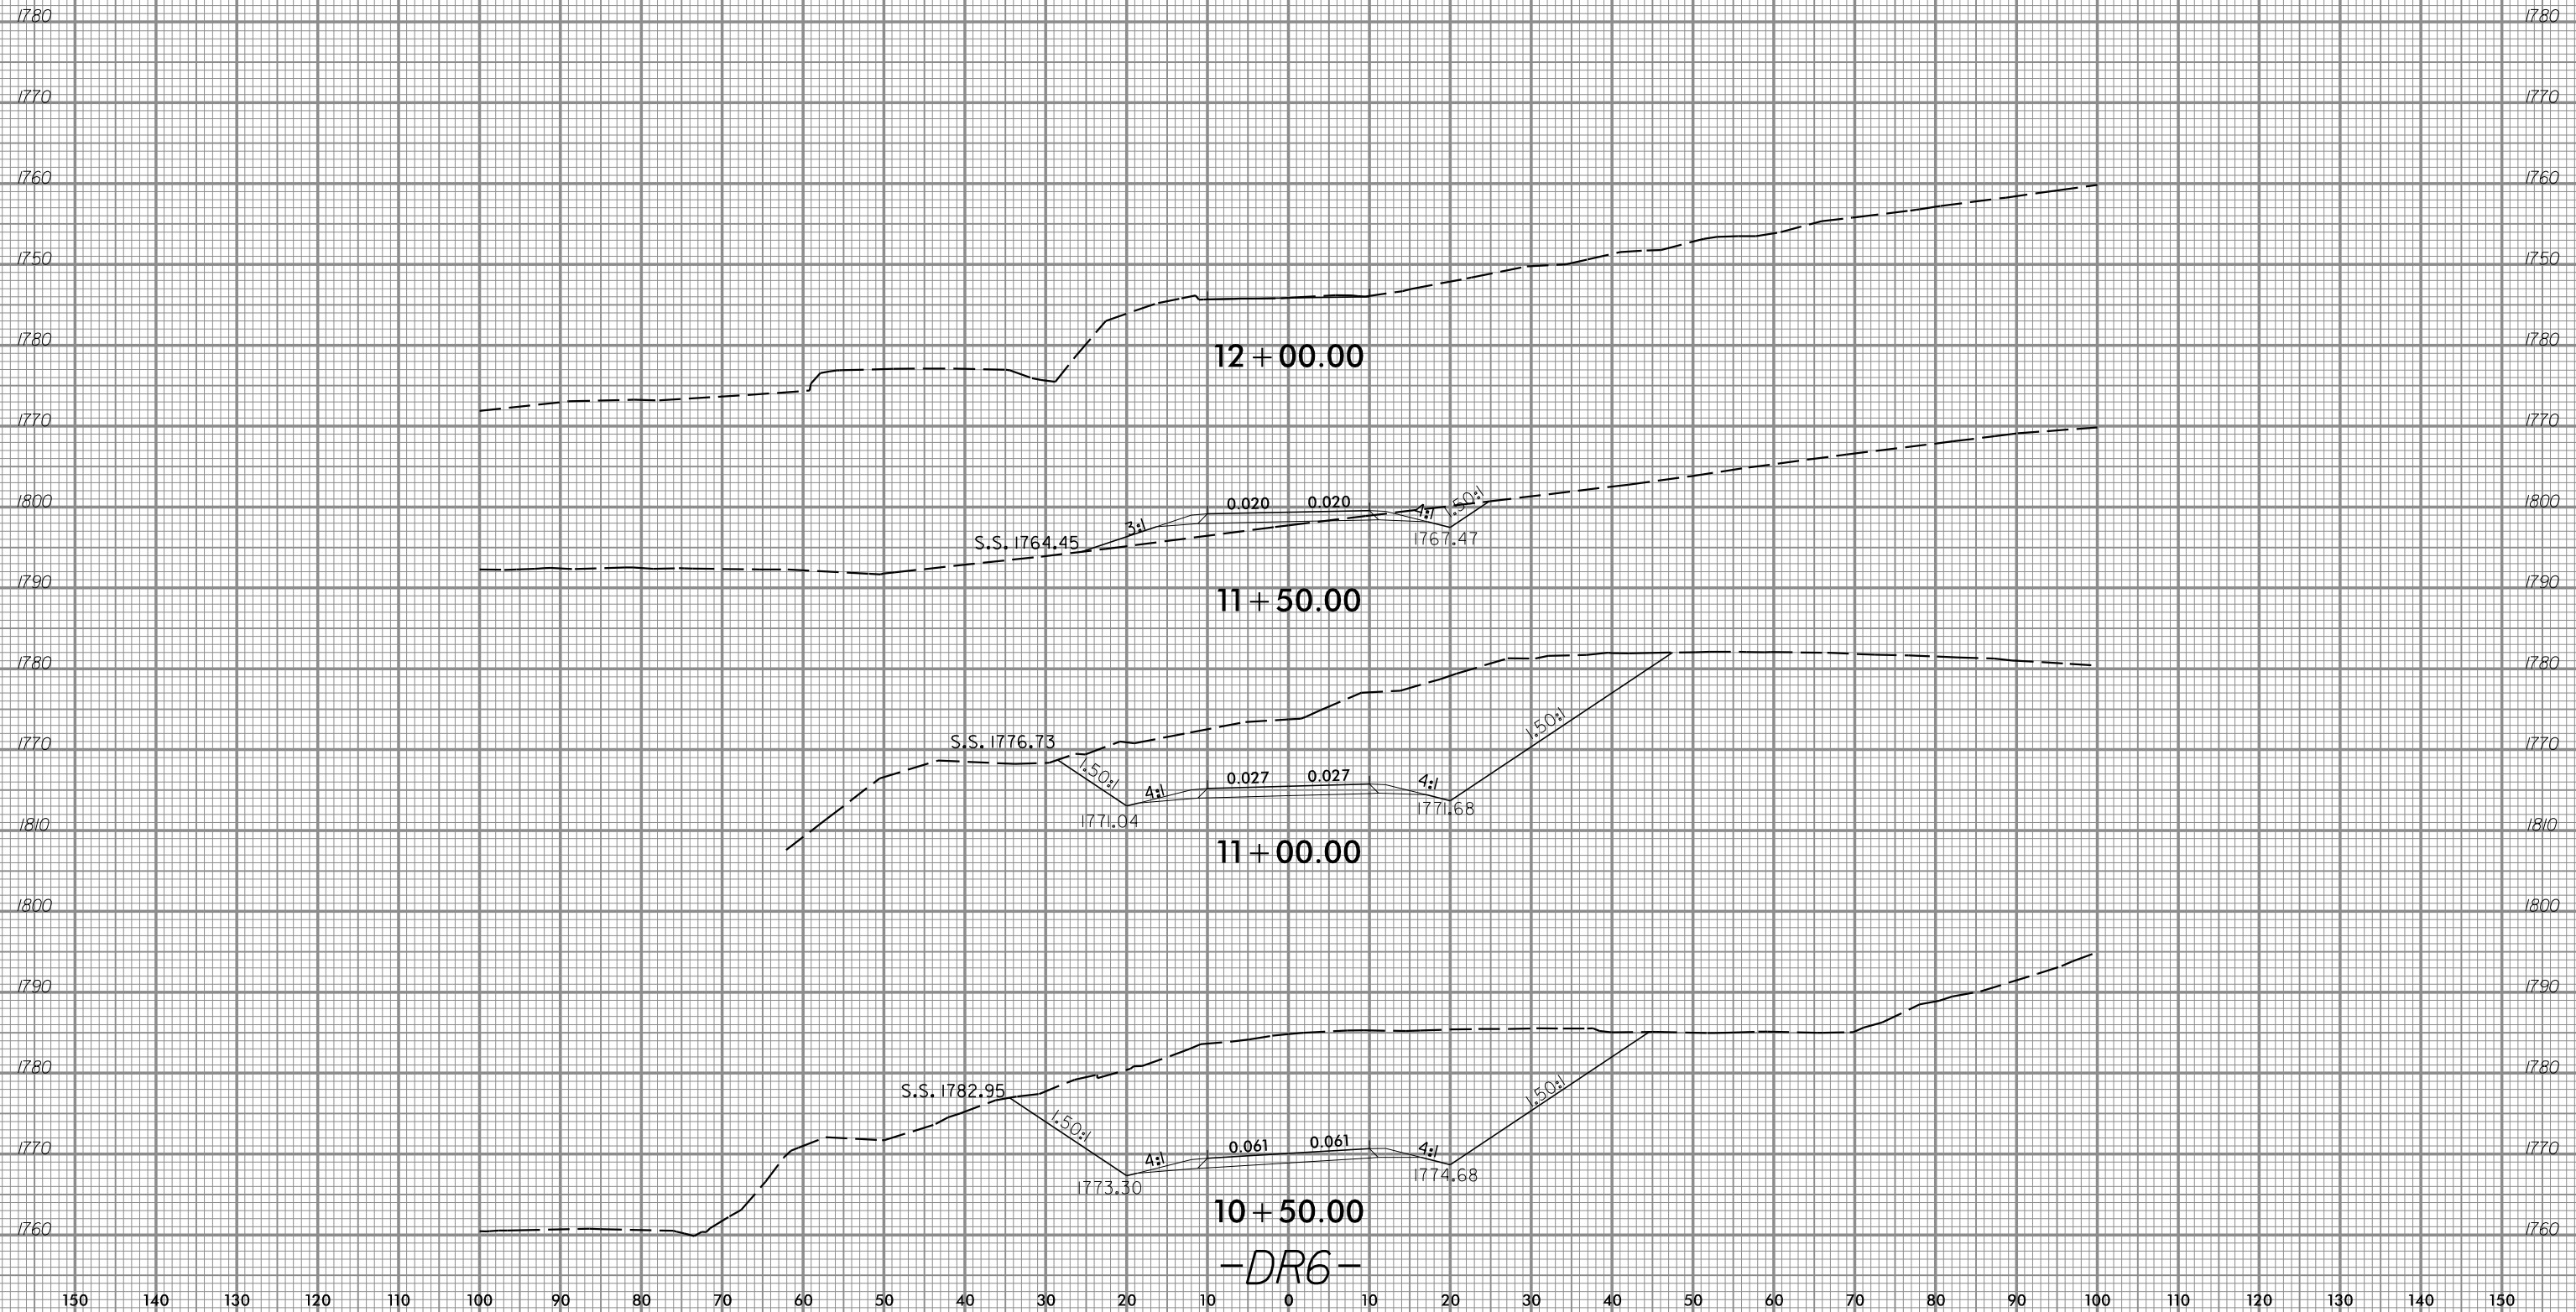

12 + 00.00

11 + 50.00

11 + 00.00

10 + 50.00

-DR6-

S.S. 1764.45

S.S. 1776.73

S.S. 1782.95

1771.04

1767.47

1771.68

1773.30

1774.68

0.020 0.020

0.027 0.027

0.061 0.061

3:1

4:1

4:1

1.50:1

1.50:1

1.50:1

1.50:1

SYSTEMS CONNECTIONS
PLANNING
DESIGN
CONSTRUCTION
MAINTENANCE