



8/23/99



PROJ. REFERENCE NO.  
R-3622B

SHEET NO.  
X-105

75 70 65 60 55 50 45 40 35 30 25 20 15 10 5 0 5 10 15 20 25 30 35 40 45 50 55 60 65 70 75

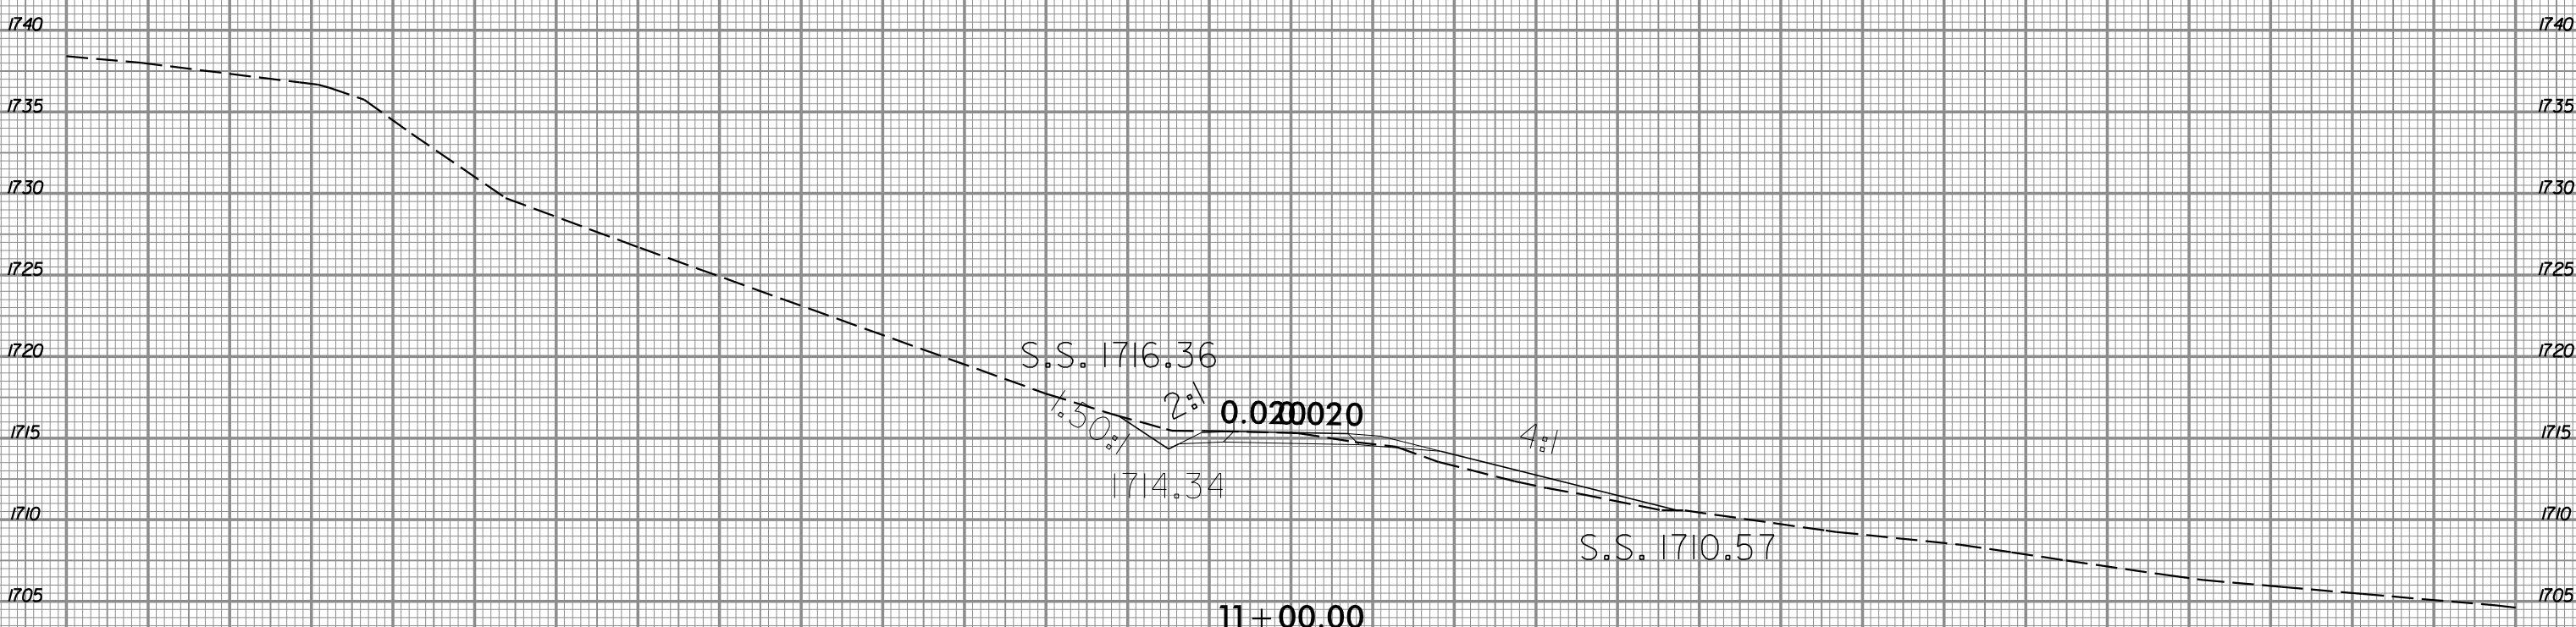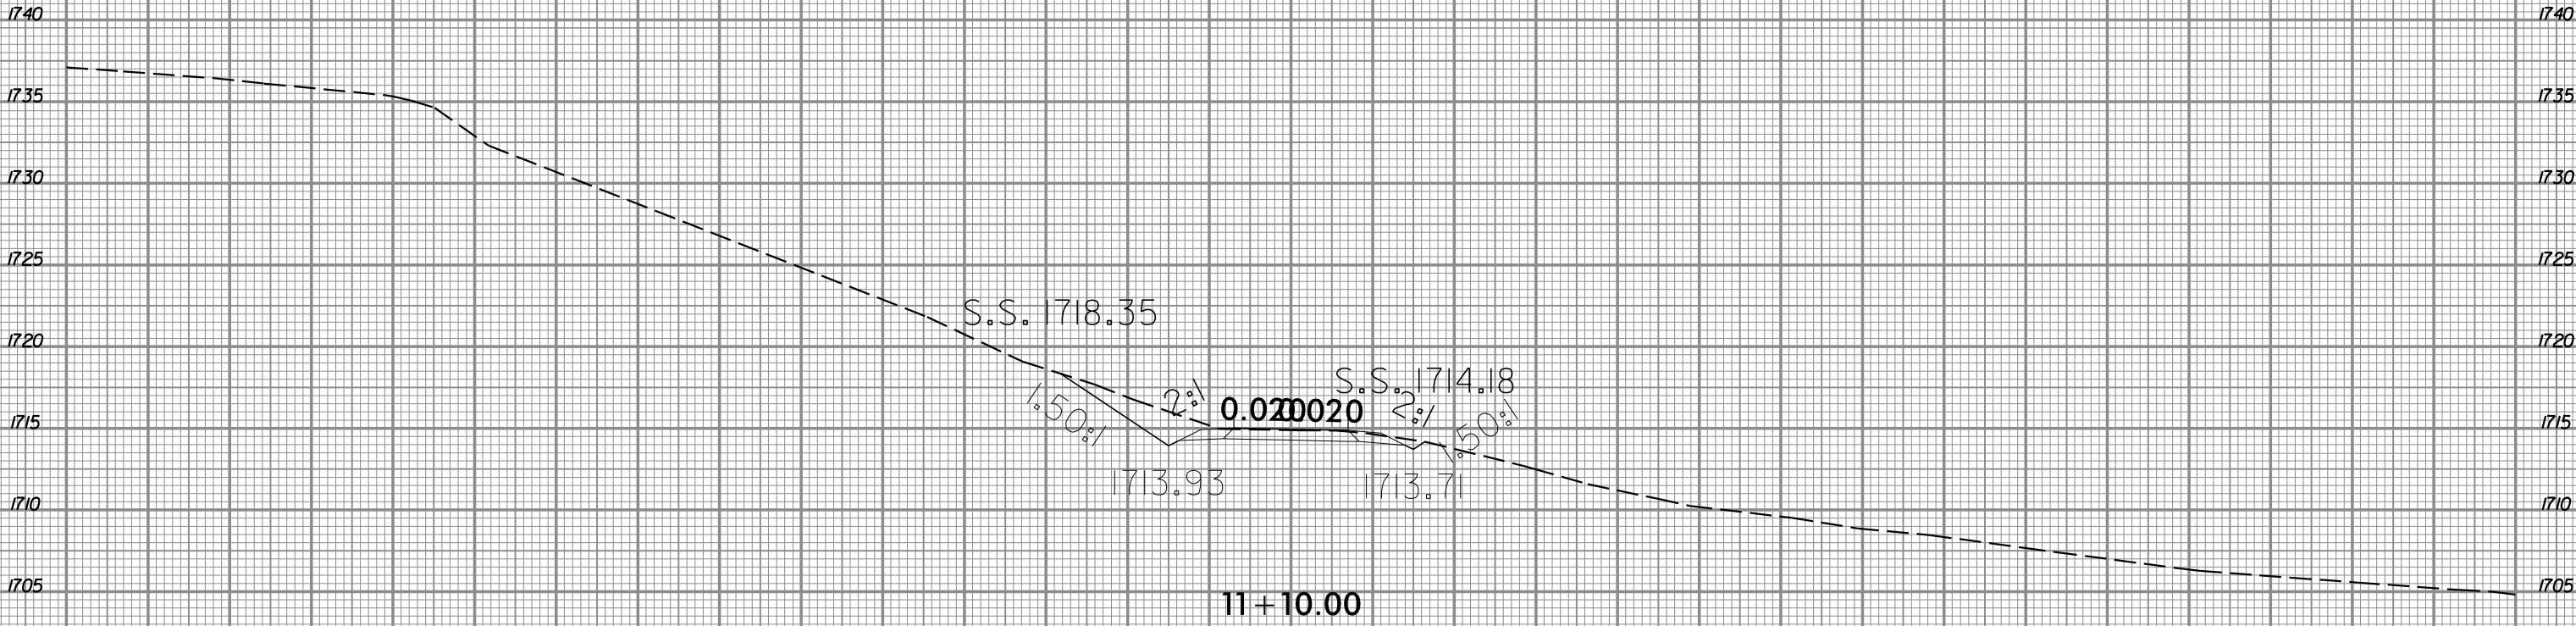

-DR9-

SYSTEM CONDITION  
UNSATURATED  
GRAVEL  
SUBGRADE