


8/23/99



PROJ. REFERENCE NO.
R-3622B

SHEET NO.
X-108

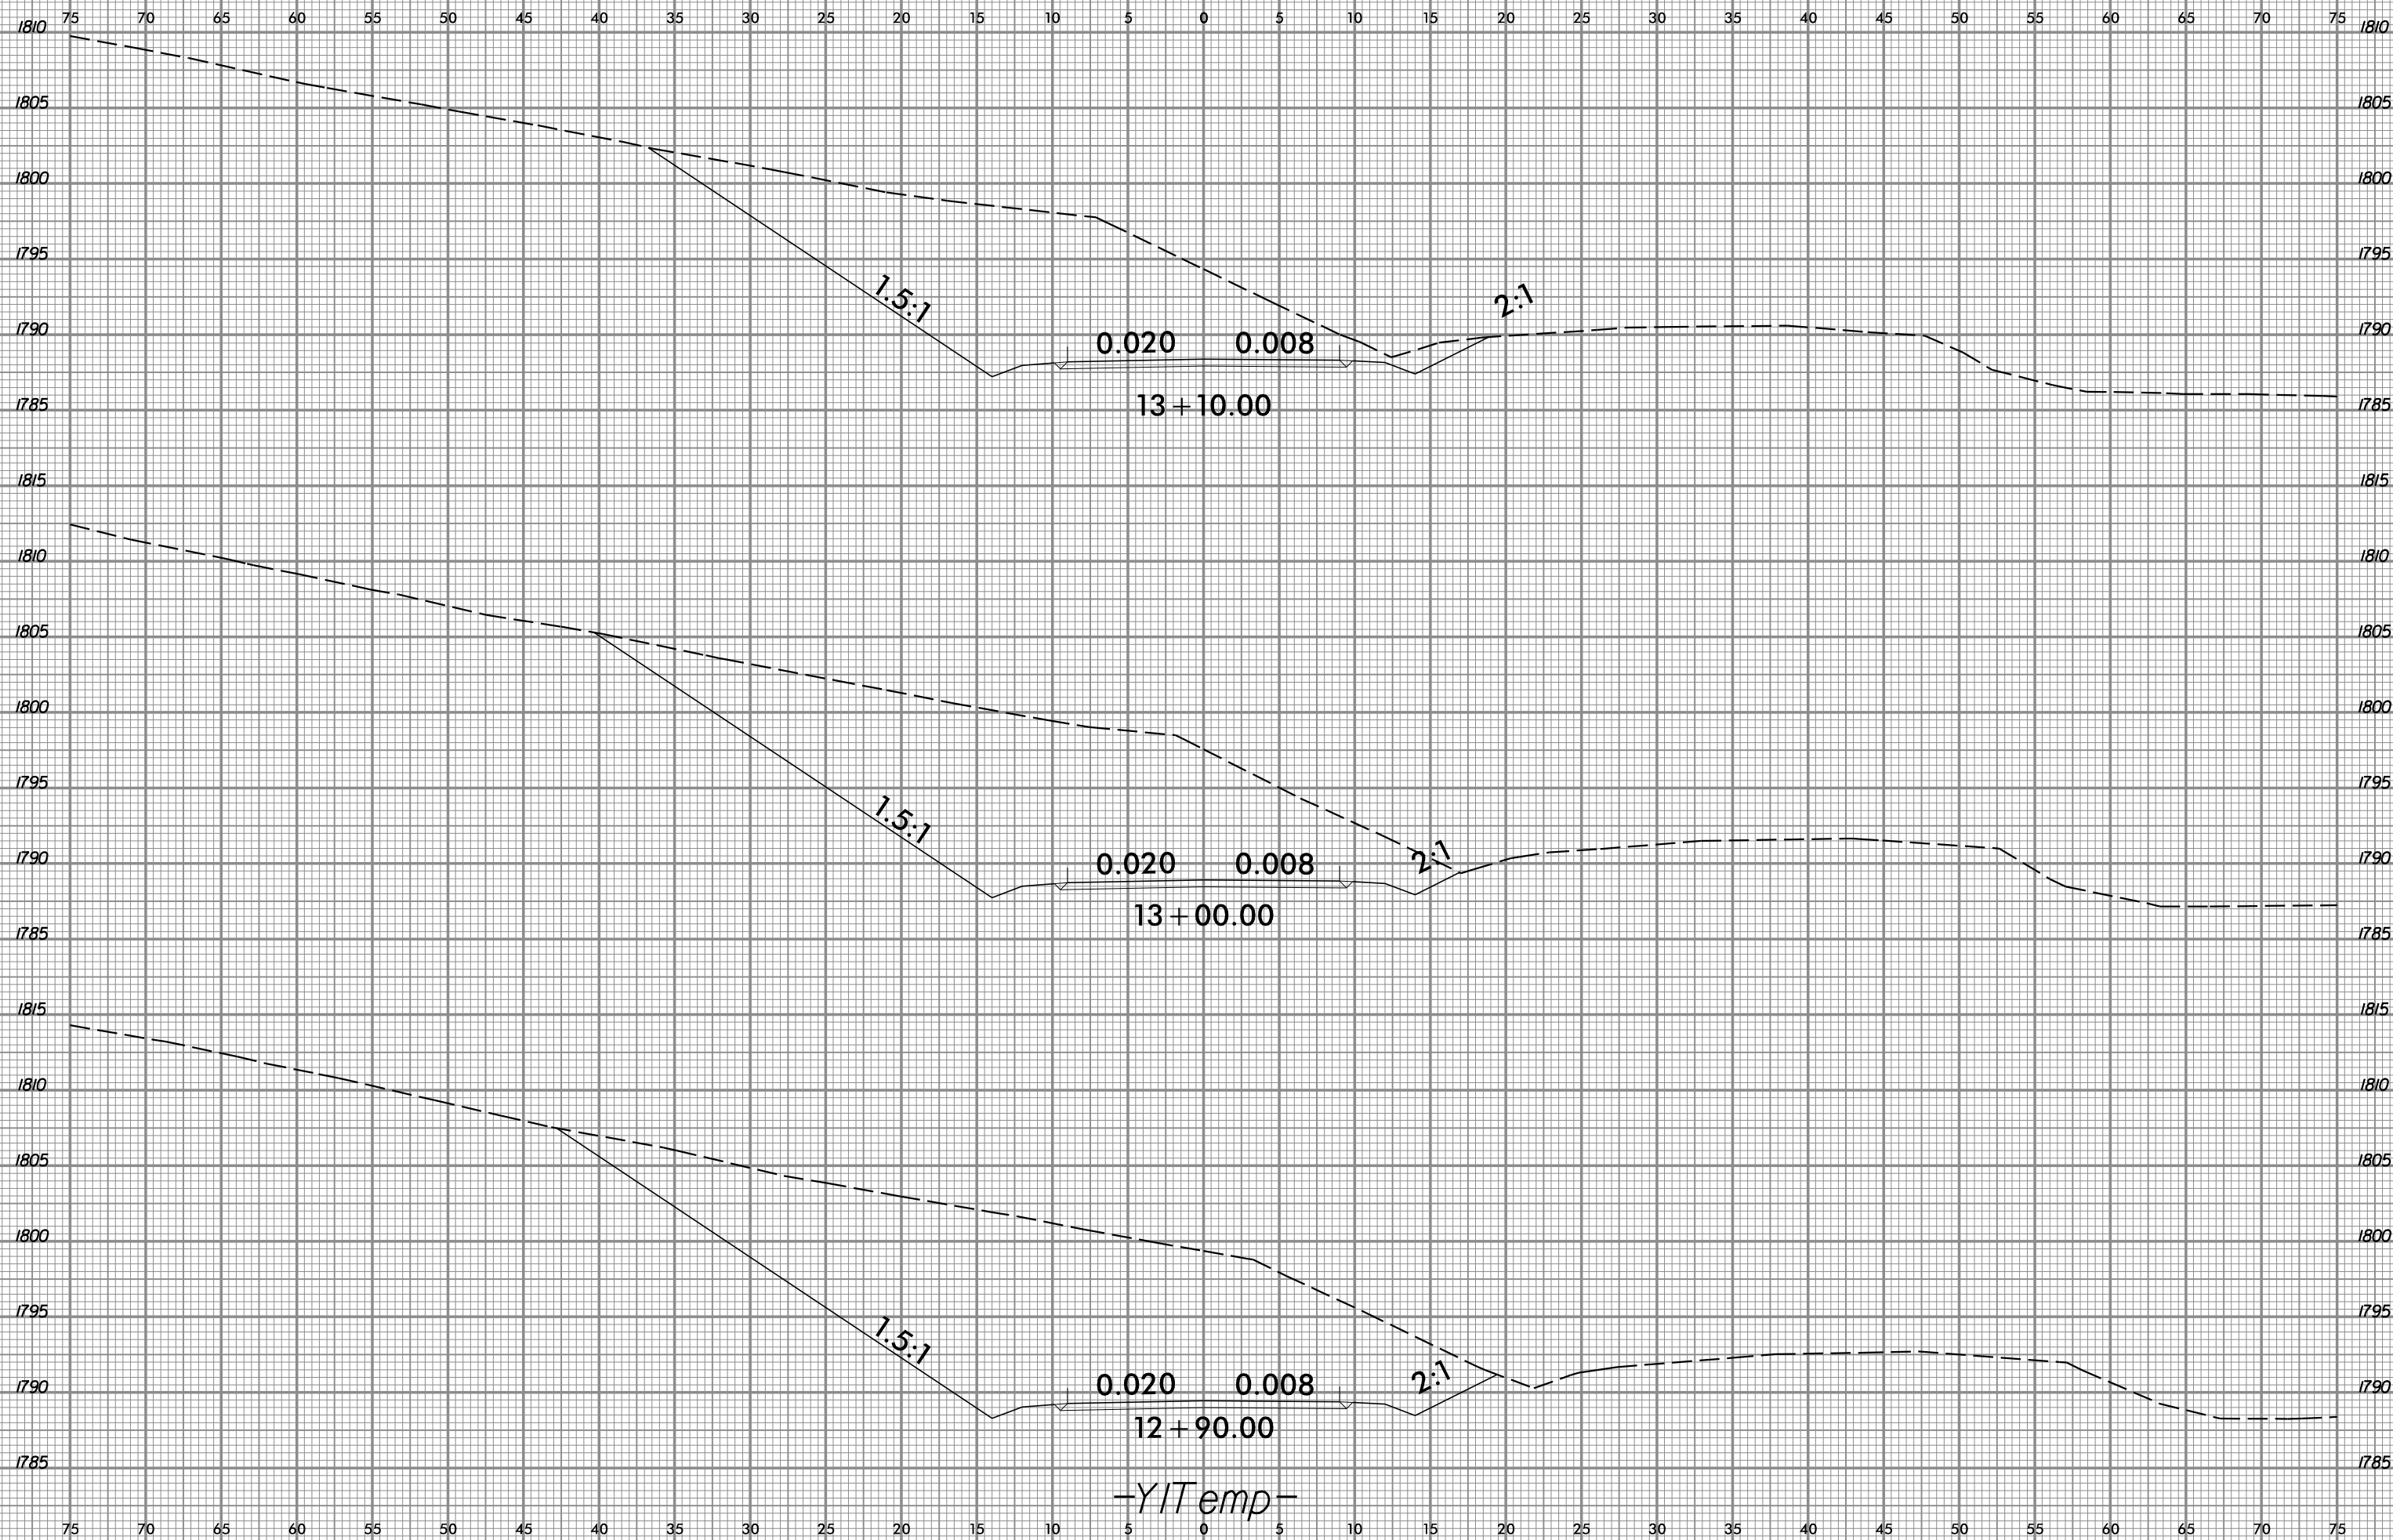

-YIT emp-

SYSTEM CONDITION SURVEY