



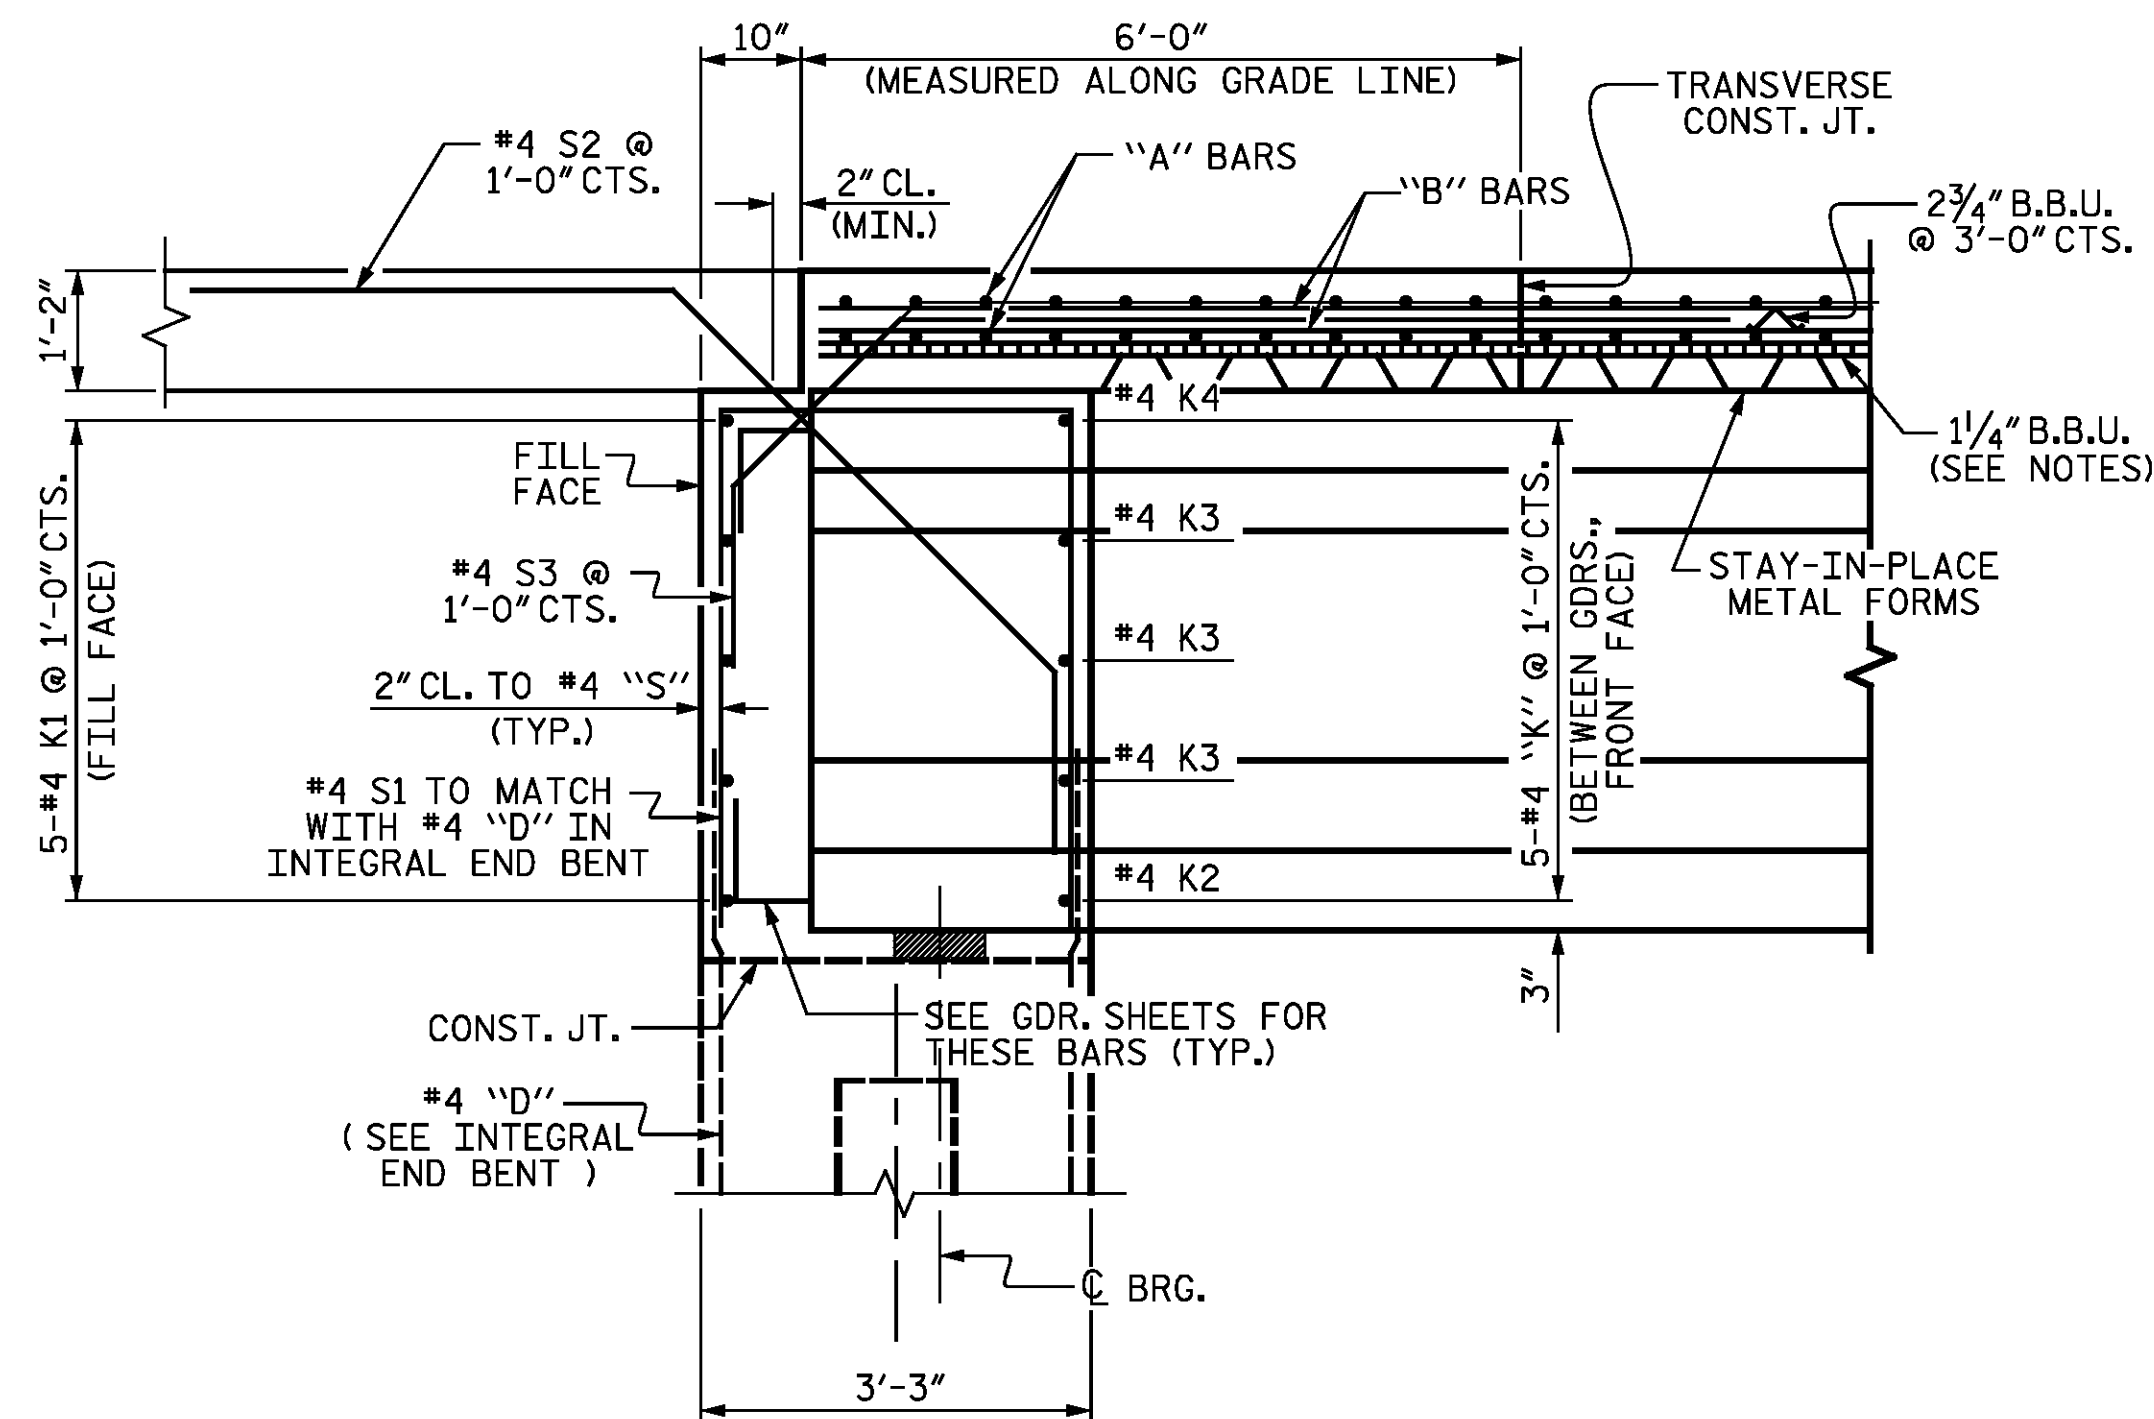

SECTION A-A THRU INTEGRAL END BENT

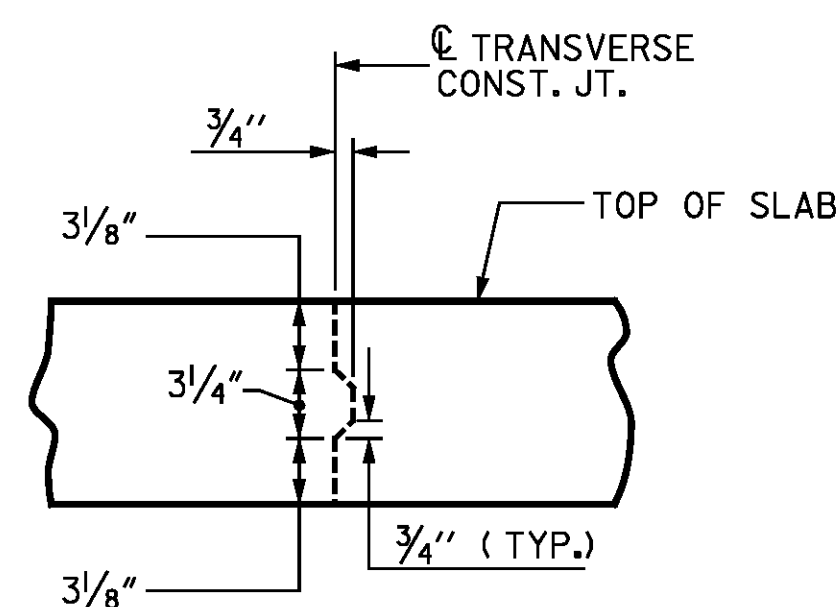

TRANSVERSE CONSTRUCTION JOINT DETAIL

NOTE: REINFORCING STEEL IN SLAB NOT SHOWN.
LONGITUDINAL REINFORCING STEEL SHALL BE
CONTINUOUS THRU JOINT


PROJECT NO. R-2514D
JONES COUNTY
STATION: 363+38.90 -L-

SHEET 2 OF 2

STATE OF NORTH CAROLINA
DEPARTMENT OF TRANSPORTATION
RALEIGH

**SUPERSTRUCTURE
TYPICAL SECTION**

RIGHT LANE STR-#4

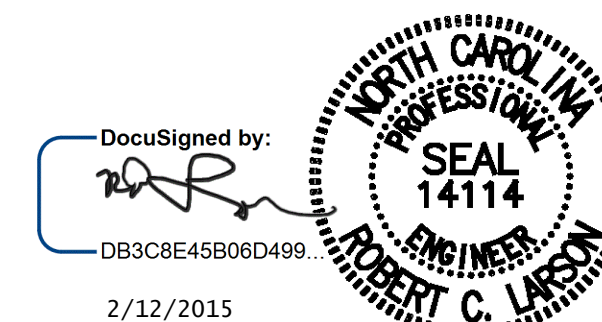

DocuSigned by:

DB3C8E45B06D499...

2/12/2015

DocuSigned by:
DB3C8E45B06D499...

DESIGN ENGINEER OF RECORD:	DATE : 2/12/2015
DRAWN BY : E. C. DECOLA	DATE : 02/13/14
CHECKED BY : R. C. LARSON	DATE : 02/17/14

ENGINEERING & PLANNING & DESIGN	LEADS: NUMBER C-0704
KCI Associates of North Carolina, P.A.	
SUITE 500, LAURENCE CENTER 1400 SIX FORDS RD. RALEIGH, NC 27609-5000 (919) 783-2000	
DWG. REF. NO. 6 OF 23	

REVISIONS						SHEET NO. S04-6
NO.	BY:	DATE:	NO.	BY:	DATE:	
1			3			TOTAL SHEETS S04-23
2			4			