


STATE OF NORTH CAROLINA
DIVISION OF HIGHWAYS

TRANSPORTATION MANAGEMENT PLAN


GUILFORD COUNTY

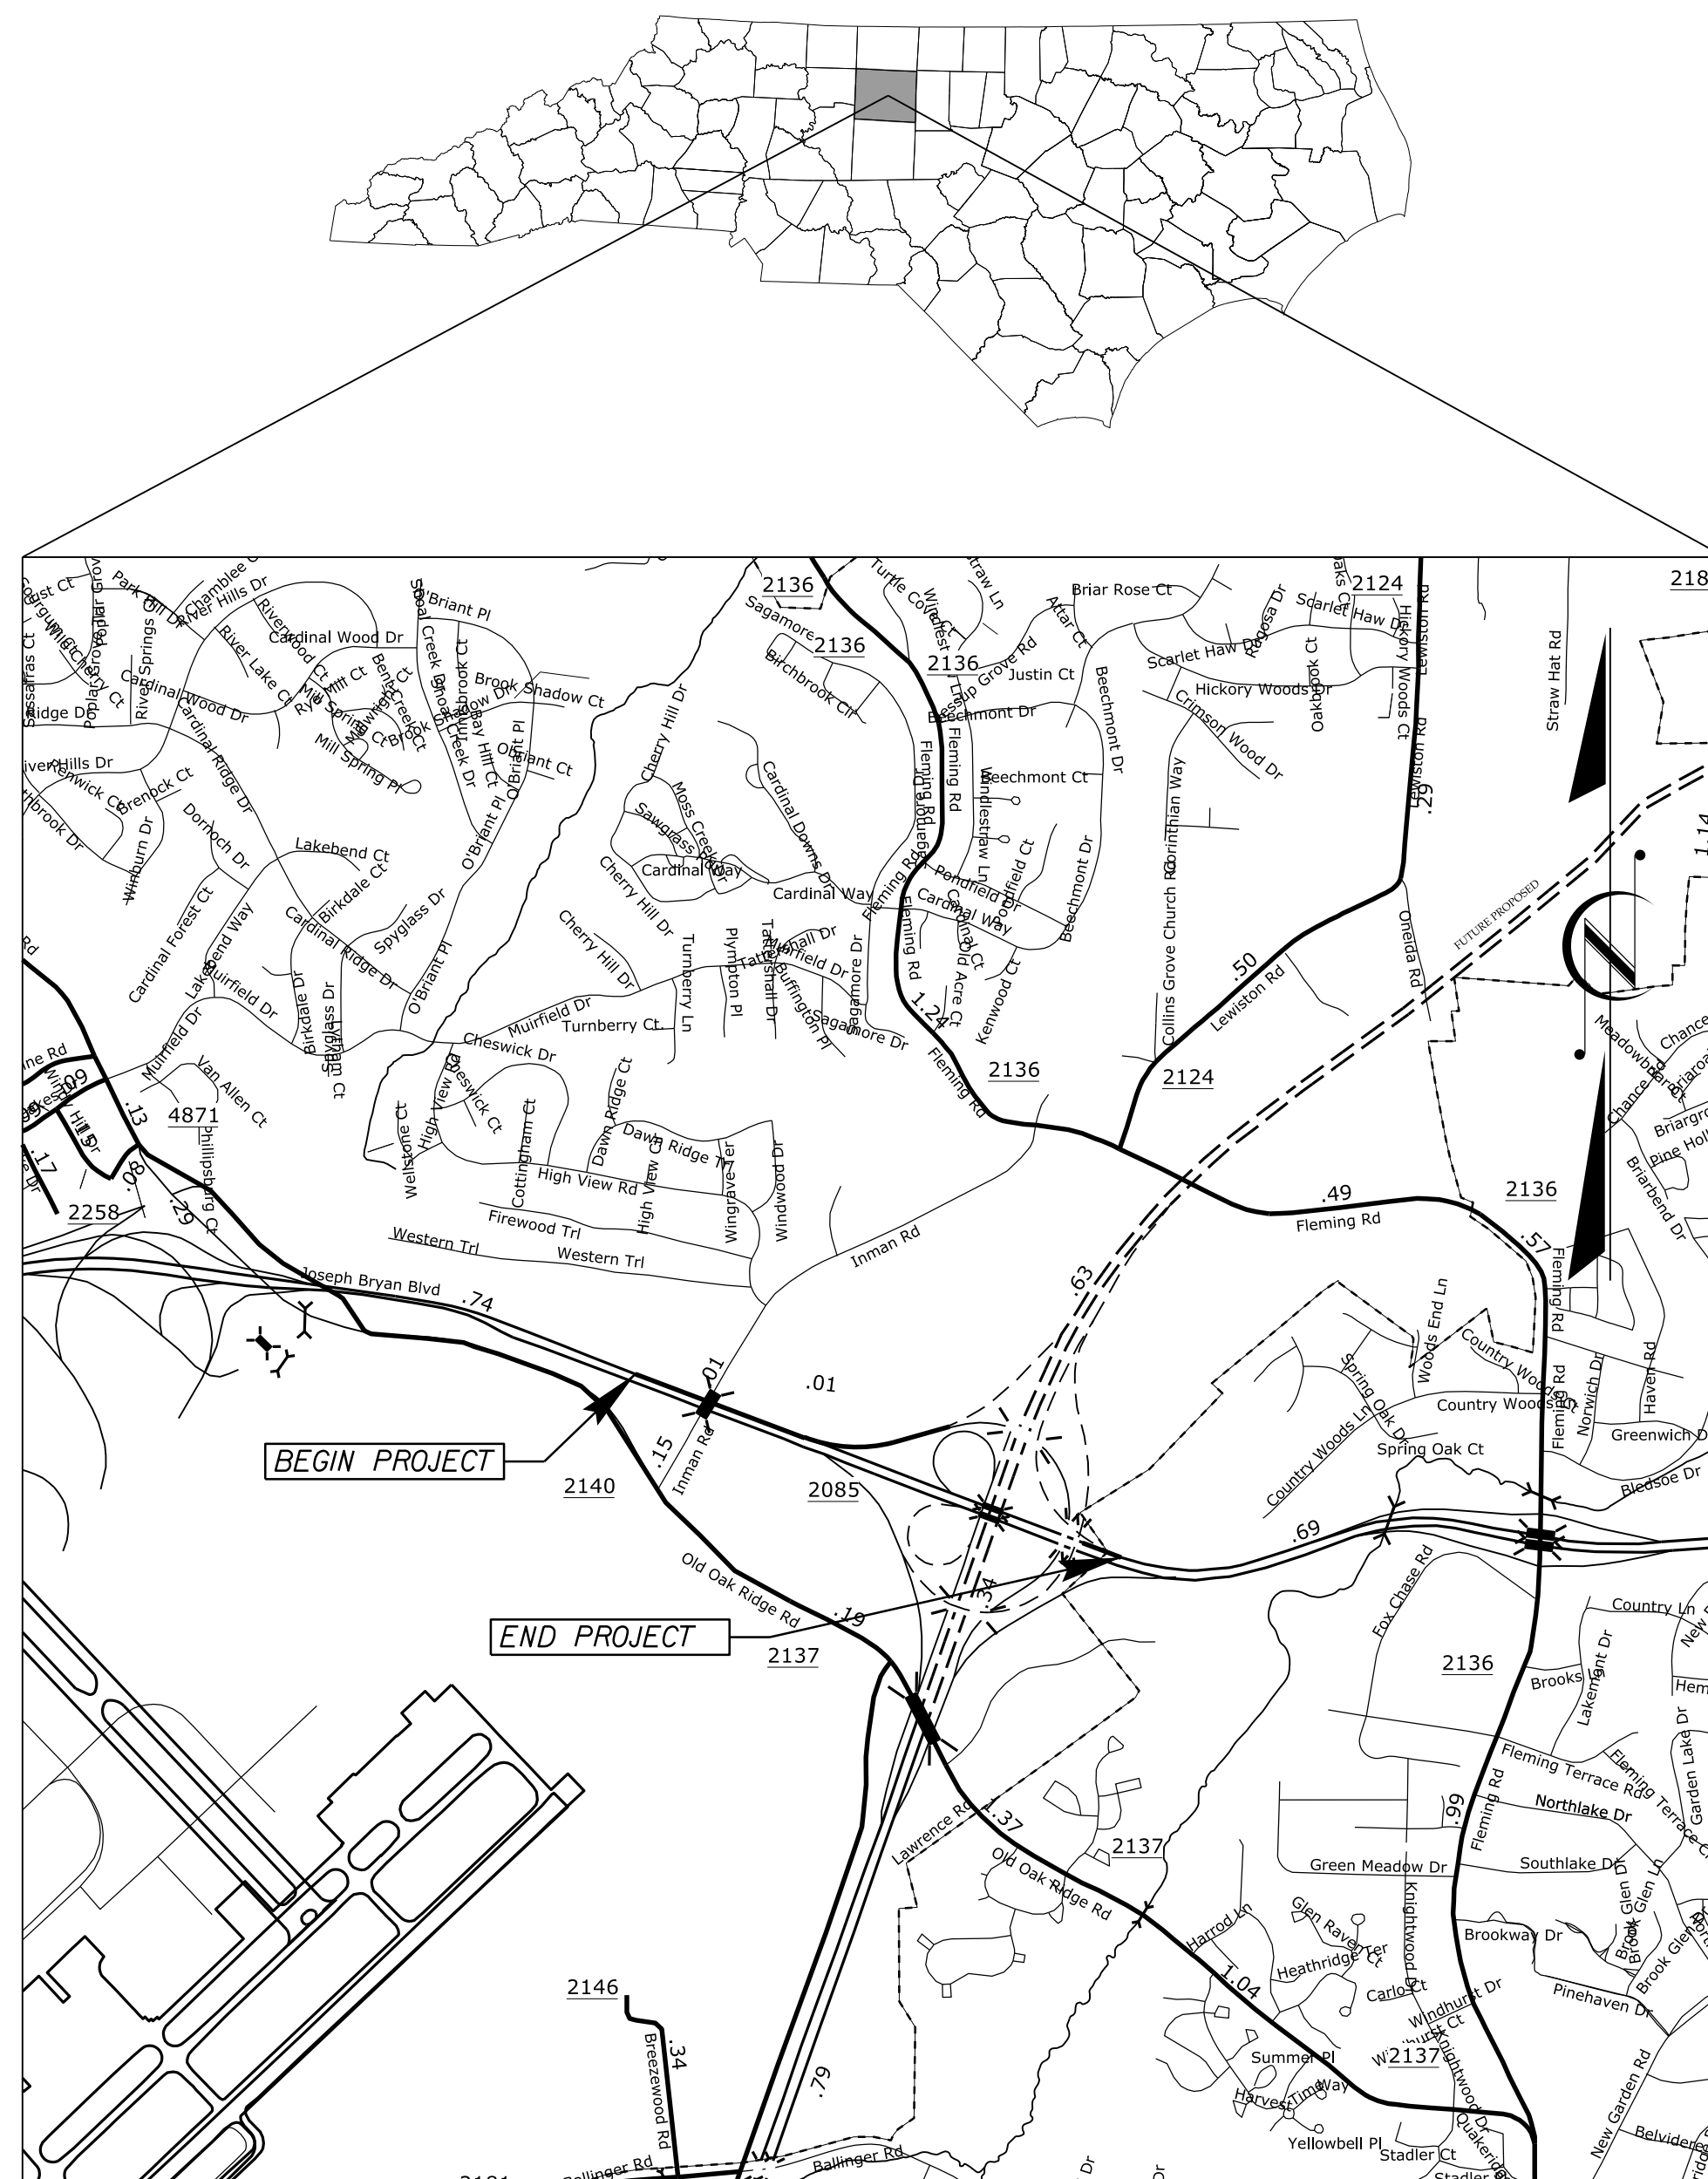

INDEX OF SHEETS


SHEET NO.	TITLE
TMP-1	TITLE SHEET, VICINITY MAP AND INDEX OF SHEETS
TMP-1A	LIST OF APPLICABLE ROADWAY STANDARD DRAWINGS, AND LEGEND
TMP-1B - TMP-1C	GENERAL NOTES
TMP-2	PCB AT TEMPORARY SHORING LOCATIONS
TMP-2A	TEMPORARY SHORING NOTES
TMP-2B - TMP-2D	DETOUR AND SPECIAL SIGN DESIGNS
TMP-3	PHASING
TMP-4 - TMP-7	PHASE 1 DETAIL SHEETS

DAVID L. WILVER, P.E. *TRAFFIC CONTROL PROJECT ENGINEER*
J. MATTHEW PICKENS, P.E. *TRAFFIC CONTROL DESIGN ENGINEER*

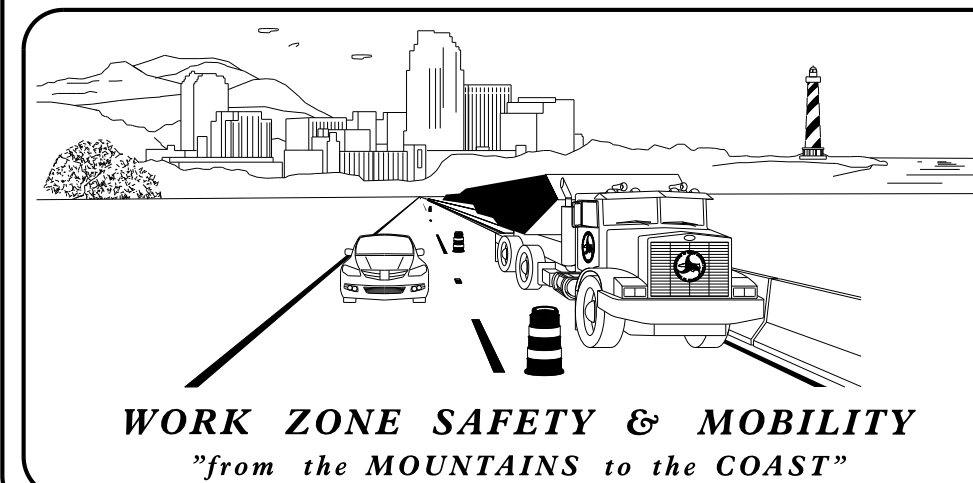

N.C.D.O.T. WORK ZONE TRAFFIC CONTROL
1561 MAIL SERVICE CENTER (MSC) RALEIGH, NC 27699-1561
750 N. GREENFIELD PARKWAY, GARNER, NC 27529 (DELIVERY)
PHONE: (919) 773-2800 FAX: (919) 771-2745

J. S. BOURNE, P.E. *STATE TRAFFIC MANAGEMENT ENGINEER*
DAVID BISSETTE, P.E. *TRAFFIC CONTROL PROJECT ENGINEER*
MIKE STEELMAN *TRAFFIC CONTROL PROJECT DESIGN ENGINEER*
D. ALLEN HAYES, E.I. *TRAFFIC CONTROL DESIGN ENGINEER*

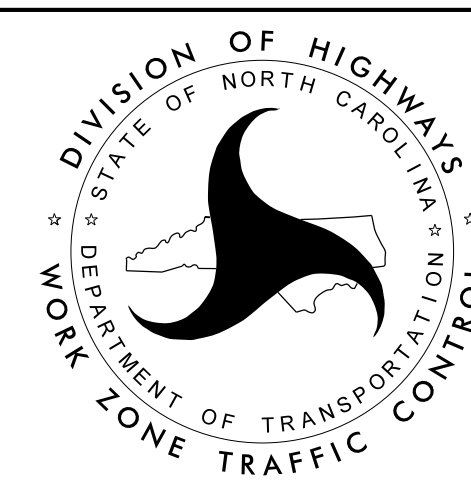

PLANS PREPARED BY :
PARSONS
5540 CENTERVIEW DR., SUITE 217
RALEIGH, NORTH CAROLINA 27606
NC LICENSE NO: F-0246
FOR NORTH CAROLINA DEPT. OF TRANSPORTATION

APPROVED: Jason M. Pickens
DATE: 2006/03/22/2015

SEAL