

APPROVED: *Charles A. Johnson, III*
DocuSigned by: Charles A. Johnson, III
 S9A1568B47F546

DATE: 3/3/2015

SEAL




SIGN NUMBER: 1
 TYPE: A (OVHD)
 QUANTITY: 1
 SIGN WIDTH: 17'-6"
 HEIGHT: 10'-6"
 TOTAL AREA: 183.8 Sq.Ft.
 BORDER TYPE: FLUSH
 RECESS: 0"
 WIDTH: 2"
 RADII: 12"
 NO. Z BARS: 3
 LENGTH: 202.0

SYMBOL	X	Y	WID	HT
M1_1	49.5	74	36	36
Type C Arrow	17	12	32	22
Type C Arrow	161	12	32	22

MAT'L: 0.125" ALUMINUM

DESIGN BY: TRT
 PROJECT ID: U-2524BC
 CHECKED BY: ADK/CAJ
 DIV: 07
 DATE: March 2015

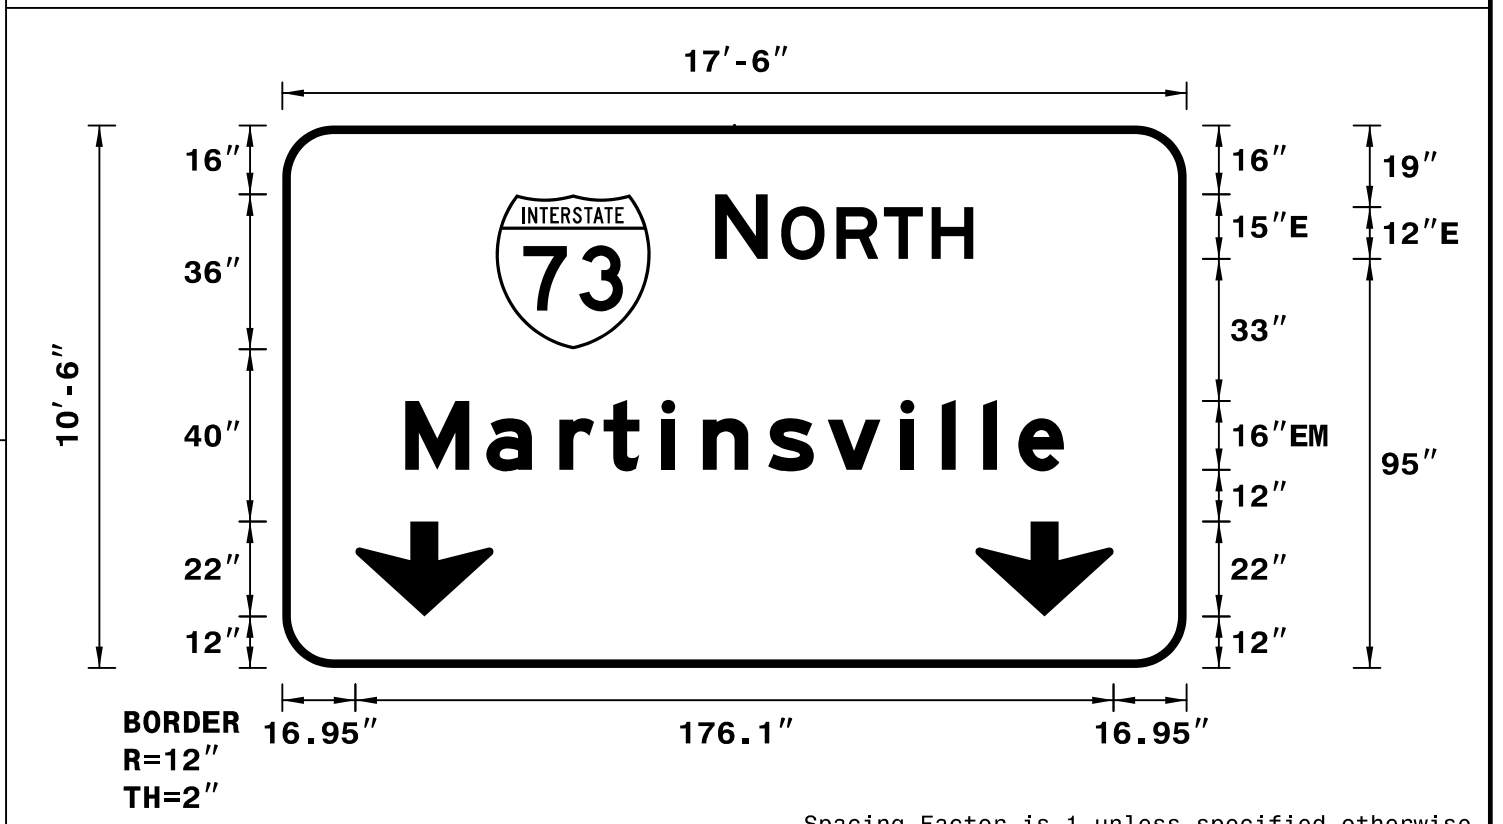

NOTES:
 1. Legend and border shall be direct applied Grade A reflective sheeting.
 2. Shields shall be Grade A reflective sheeting on 0.032" aluminum and demountable.
 3. Background shall be Grade C reflective sheeting.

LETTER POSITIONS

Letter spacings are to start of next letter


	N	O	R	T	H		Series/Size
	100.5	12.2	3.1	12.8	11	11	E 2000
							59.9
	M	a	r	t	i	n	EM 2000
	28.5	18.9	17	10.2	13.4	9.6	153

SIGN NUMBER: 2A
 TYPE: A (OVHD)
 QUANTITY: 1
 SIGN WIDTH: 15'-6"
 HEIGHT: 2'-6"
 TOTAL AREA: 38.8 Sq.Ft.
 BORDER TYPE: FLUSH
 RECESS: 0"
 WIDTH: 2"
 RADII: 3"
 NO. Z BARS: 2
 LENGTH: 178.0

SYMBOL	X	Y	WID	HT

MAT'L: 0.125" ALUMINUM

DESIGN BY: TRT
 PROJECT ID: U-2524BC
 CHECKED BY: ADK/CAJ
 DIV: 07
 DATE: March 2015

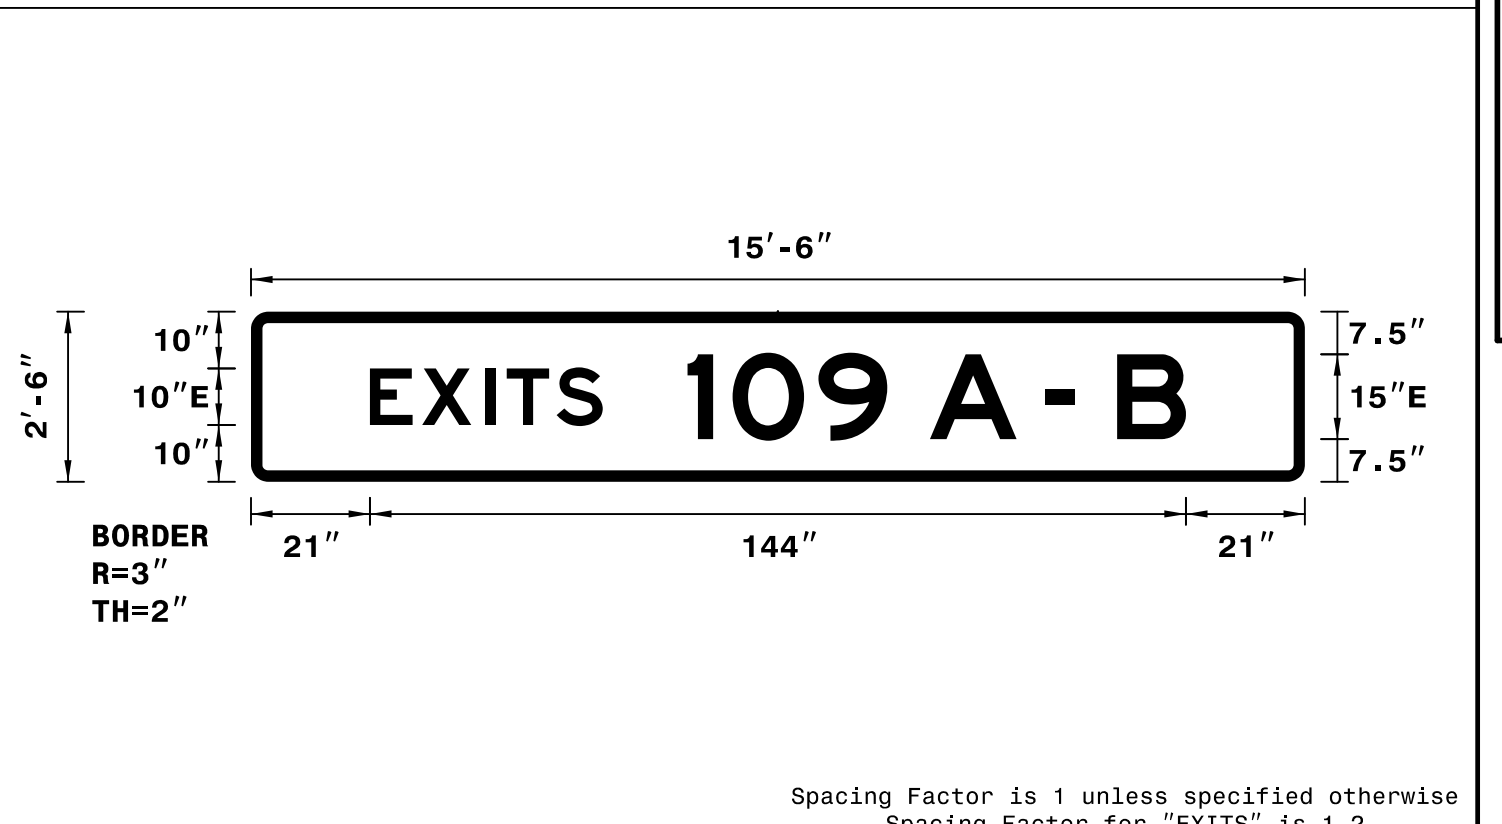

NOTES:
 1. Legend and border shall be direct applied Grade A reflective sheeting.
 2. Background shall be Grade C reflective sheeting.

LETTER POSITIONS

Letter spacings are to start of next letter

	E	X	I	T	S		Series/Size
	21	9.2	11.1	3.8	8.8	8.1	E 2000
							41
	1	0	9	A	-	B	E 2000
	77	8	15.2	12.2	7.5	15.3	88

SIGN NUMBER: 2B
 TYPE: A (OVHD)
 QUANTITY: 1
 SIGN WIDTH: 19'-0"
 HEIGHT: 9'-0"
 TOTAL AREA: 171.0 Sq.Ft.
 BORDER TYPE: FLUSH
 RECESS: 0"
 WIDTH: 2"
 RADII: 12"
 NO. Z BARS: 3
 LENGTH: 220.0

SYMBOL	X	Y	WID	HT
Type C Arrow	97	8	32.1	22

MAT'L: 0.125" ALUMINUM

DESIGN BY: TRT
 PROJECT ID: U-2524BC
 CHECKED BY: ADK/CAJ
 DIV: 07
 DATE: March 2015



NOTES:
 1. Legend and border shall be direct applied Grade A reflective sheeting.
 2. Background shall be Grade C reflective sheeting.
 3. Bottom panel shall be yellow Grade C sheeting. Legend shall be direct applied black non-reflective sheeting. Yellow panel is 228" x 36". (Border Type = Recessed, Recess = 0.5", Width = 1.5", Radii = 12")

LETTER POSITIONS

Letter spacings are to start of next letter


	O	I	d	O	a	k	R	i	d	g	e	R	d		Series/Size	
	14.9	16.8	6.7	10.6	12	15.8	15	10.6	12	16	6.7	14	14	10.6	14.9	EM 2000
																198.2
	P	T	I	-	G	S	O	A	i	r	p	o	r	t		EM 2000
	14.9	14.1	14.4	3.2	8	5.6	8	16	16	13.4	12	19.6	9	11.5	13.7	198.2
	E	X	I	T												E 2000
	42.5	11.4	13.8	5	9	146.3										39.2
	O	N	L	Y												E 2000
	141	12.8	12.8	10	12.2	39.1										47.9

SIGN NUMBER: 3
 TYPE: A (OVHD)
 QUANTITY: 1
 SIGN WIDTH: 9'-0"
 HEIGHT: 10'-0"
 TOTAL AREA: 90.0 Sq.Ft.
 BORDER TYPE: FLUSH
 RECESS: 0.75"
 WIDTH: 1.25"
 RADII: 3"
 NO. Z BARS: 3
 LENGTH: 100.0

SYMBOL	X	Y	WID	HT
Type C Arrow	38	9.6	32	22

MAT'L: 0.125" ALUMINUM

DESIGN BY: TRT
 PROJECT ID: U-2524BC
 CHECKED BY: ADK/CAJ
 DIV: 07
 DATE: March 2015

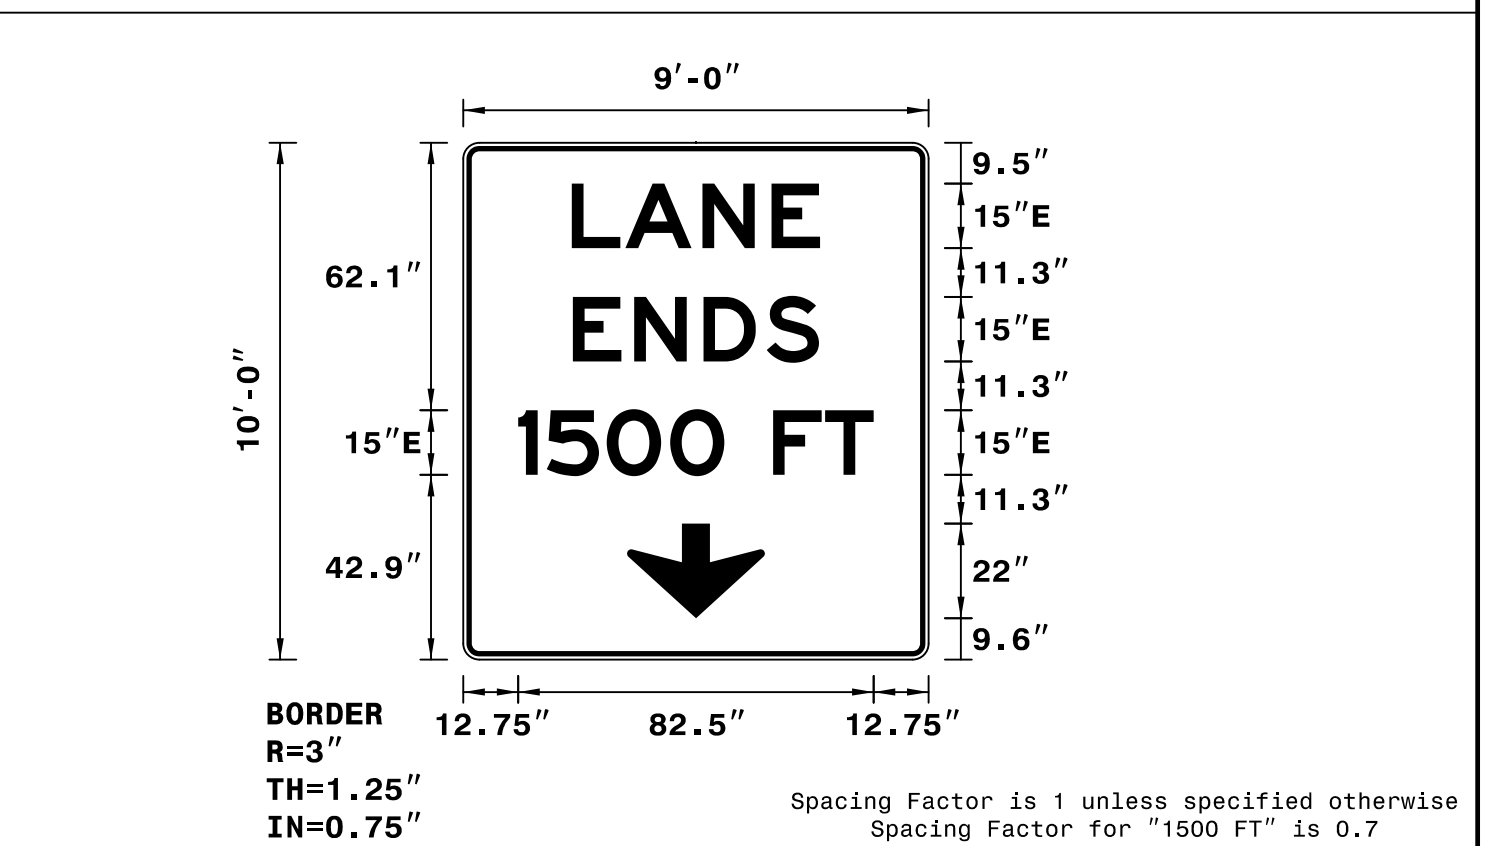

NOTES:
 1. Legend and border shall be direct applied non-reflective sheeting.
 2. Background shall be Grade C reflective sheeting.

LETTER POSITIONS

Letter spacings are to start of next letter

	L	A	N	E		Series/Size	
	25.2	12.4	17.9	16	11.2	E 2000	
						57.6	
	E	N	D	S		E 2000	
	25.4	14.3	16.1	14.7	12.2	57.2	
	1	5	0	0	F	T	E 2000
	12.8	6.6	13.9	14.7	12.6	11.3	82.5