


TIP NO. U-2524BC	SHEET NO. SIGN-3C
APPROVED: <i>Charles A. Johnson, III</i> SQA1565847F5A46	
DATE: 3/3/2015	
SEAL	




SIGN NUMBER: 4
TYPE: A (OVHD)
QUANTITY: 1
SIGN WIDTH: 8'-0"
HEIGHT: 10'-0"
TOTAL AREA: 80.0 Sq.Ft.
BORDER TYPE: RECESSED
RECESS: 0.75"
WIDTH: 1.25"
RADII: 3"
NO. Z BARS: 3
LENGTH: 88.0

BACKG COLOR: Yellow
COPY COLOR: Black

SYMBOL	X	Y	WID	HT
Type C Arrow	32	9.6	32	22

MAT'L: 0.125" ALUMINUM

DESIGN BY: TRT
PROJECT ID: U-2524BC
CHECKED BY: ADK/CAJ
DIV: 07
DATE: March 2015

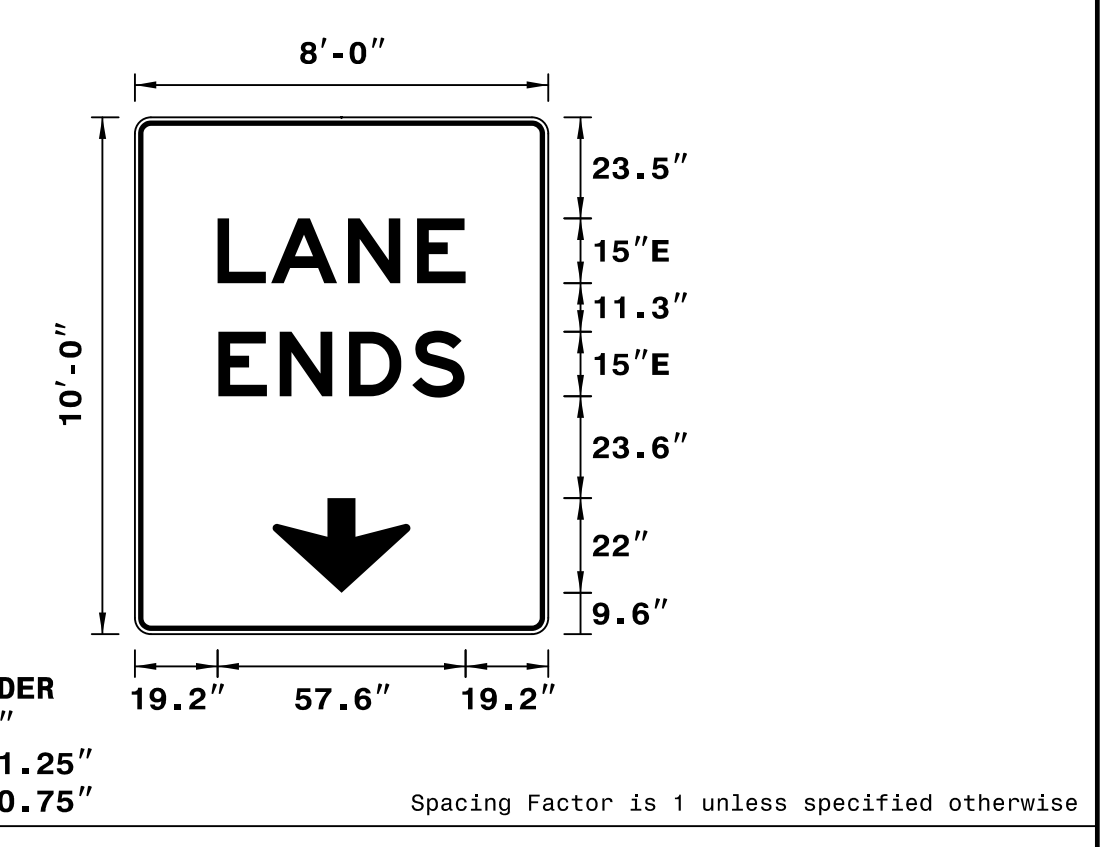

NOTES:
1. Legend and border shall be direct applied non-reflective sheeting.
2. Background shall be Grade C reflective sheeting.

LETTER POSITIONS

Letter spacings are to start of next letter

Letter	Series/Size	Text Length
L A N E	E 2000	57.6
E N D S	E 2000	57.2

SIGN NUMBER: 5
TYPE: A (OVHD)
QUANTITY: 1
SIGN WIDTH: 20'-0"
HEIGHT: 13'-0"
TOTAL AREA: 260.0 Sq.Ft.
BORDER TYPE: FLUSH
RECESS: 0"
WIDTH: 2"
RADII: 12"
NO. Z BARS: 4
LENGTH: 232.0

BACKG COLOR: Green
COPY COLOR: White

SYMBOL	X	Y	WID	HT
M1_1	64.5	102	36	36
Type C Arrow	32	12	32	22
Type C Arrow	176	12	32	22

MAT'L: 0.125" ALUMINUM

DESIGN BY: TRT
PROJECT ID: U-2524BC
CHECKED BY: ADK/CAJ
DIV: 07
DATE: March 2015



NOTES:
1. Legend and border shall be direct applied Grade A reflective sheeting.
2. Shields shall be Grade A reflective sheeting on 0.032" aluminum and demountable.
3. Background shall be Grade C reflective sheeting.

LETTER POSITIONS

Letter spacings are to start of next letter

Letter	Series/Size	Text Length
N O R T H	E 2000	59.9
P T I - G S O A i r p o r t	EM 2000	205.8
M a r t i n s v i l l e	EM 2000	153


SIGN NUMBER: 6
TYPE: A (OVHD)
QUANTITY: 1
SIGN WIDTH: 19'-0"
HEIGHT: 17'-6"
TOTAL AREA: 332.5 Sq.Ft.
BORDER TYPE: FLUSH
RECESS: 0"
WIDTH: 2"
RADII: 12"
NO. Z BARS: 6
LENGTH: 220.0

BACKG COLOR: Green/Yellow
COPY COLOR: White/Black

SYMBOL	X	Y	WID	HT
M1_1	31.7	131.7	36	36
M1_1	97.4	131.7	45	36
M1_1	172.2	131.7	36	36
Type C Arrow	97	8	32	22

MAT'L: 0.125" ALUMINUM

DESIGN BY: TRT
PROJECT ID: U-2524BC
CHECKED BY: ADK/CAJ
DIV: 07
DATE: March 2015

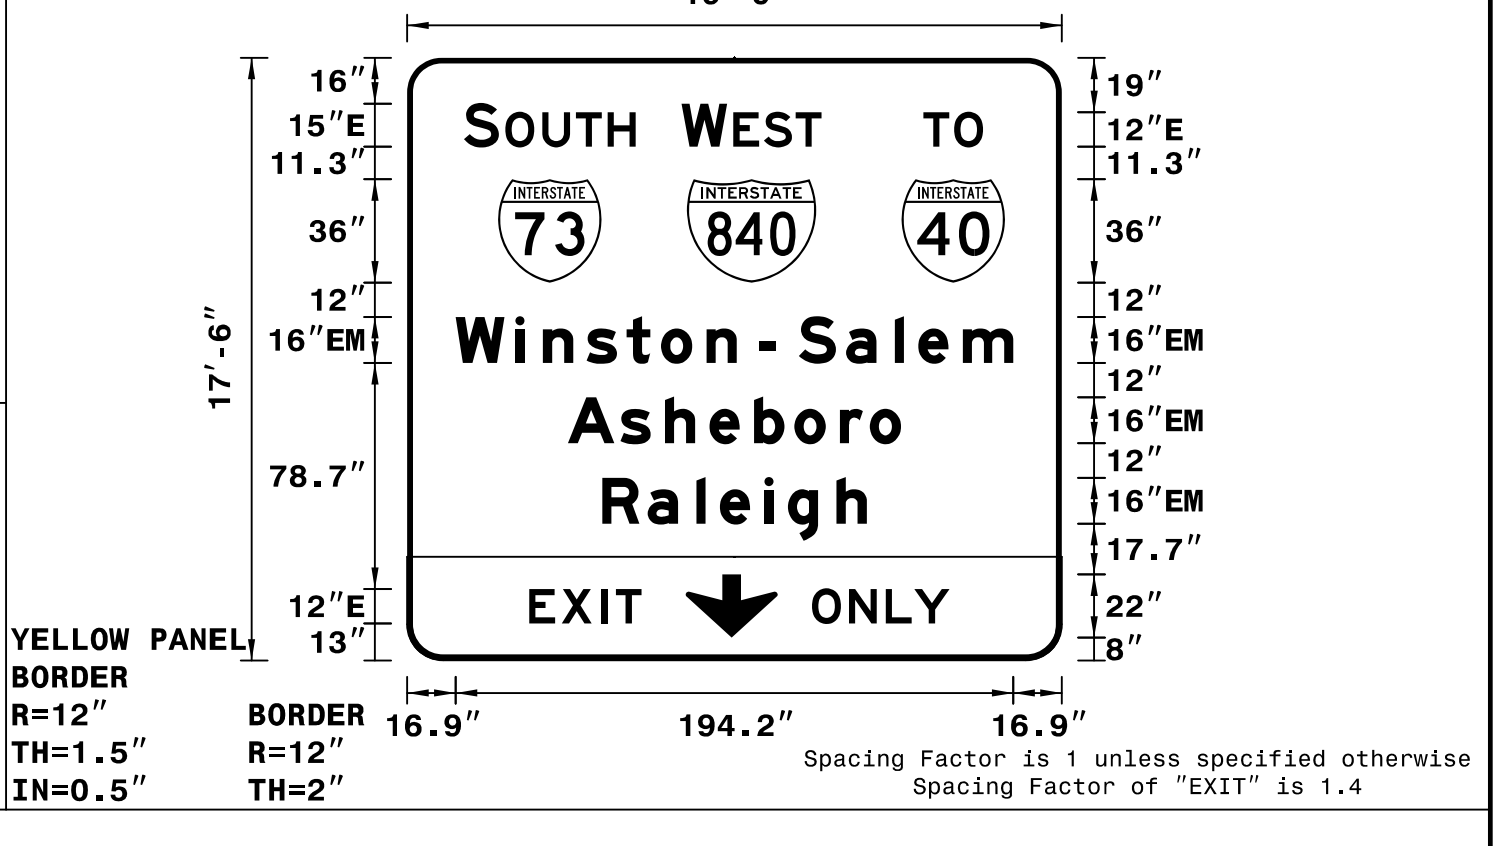

NOTES:
1. Legend and border shall be direct applied Grade A reflective sheeting.
2. Shields shall be Grade A reflective sheeting on 0.032" aluminum and demountable.
3. Background shall be Grade C reflective sheeting.
4. Bottom panel shall be yellow Grade C sheeting. Legend shall be direct applied black non-reflective sheeting. Yellow panel is 228" x 36". (Border Type = Recessed, Recess = 0.5", Width = 1.5", Radii = 12")

LETTER POSITIONS

Letter spacings are to start of next letter

Letter	Series/Size	Text Length
S O U T H	E 2000	59.8
W E S T	E 2000	48.8
T O	E 2000	20.8
W i n s t o n - S a l e m	EM 2000	194.2
A s h e b o r o	EM 2000	116
R a l e i g h	EM 2000	92.2
E X I T	E 2000	39.2
O N L Y	E 2000	47.9


SIGN NUMBER: 7
TYPE: A (OVHD)
QUANTITY: 1
SIGN WIDTH: 14'-6"
HEIGHT: 13'-0"
TOTAL AREA: 188.5 Sq.Ft.
BORDER TYPE: FLUSH
RECESS: 0"
WIDTH: 2"
RADII: 12"
NO. Z BARS: 4
LENGTH: 166.0

BACKG COLOR: Green/Yellow
COPY COLOR: White/Black

SYMBOL	X	Y	WID	HT
M1_1	34.5	78.1	45	36
M1_4	95.2	78.1	45	36
Type A Arrow	71	5	22.6	35.6

MAT'L: 0.125" ALUMINUM

DESIGN BY: TRT
PROJECT ID: U-2524BC
CHECKED BY: ADK/CAJ
DIV: 07
DATE: March 2015

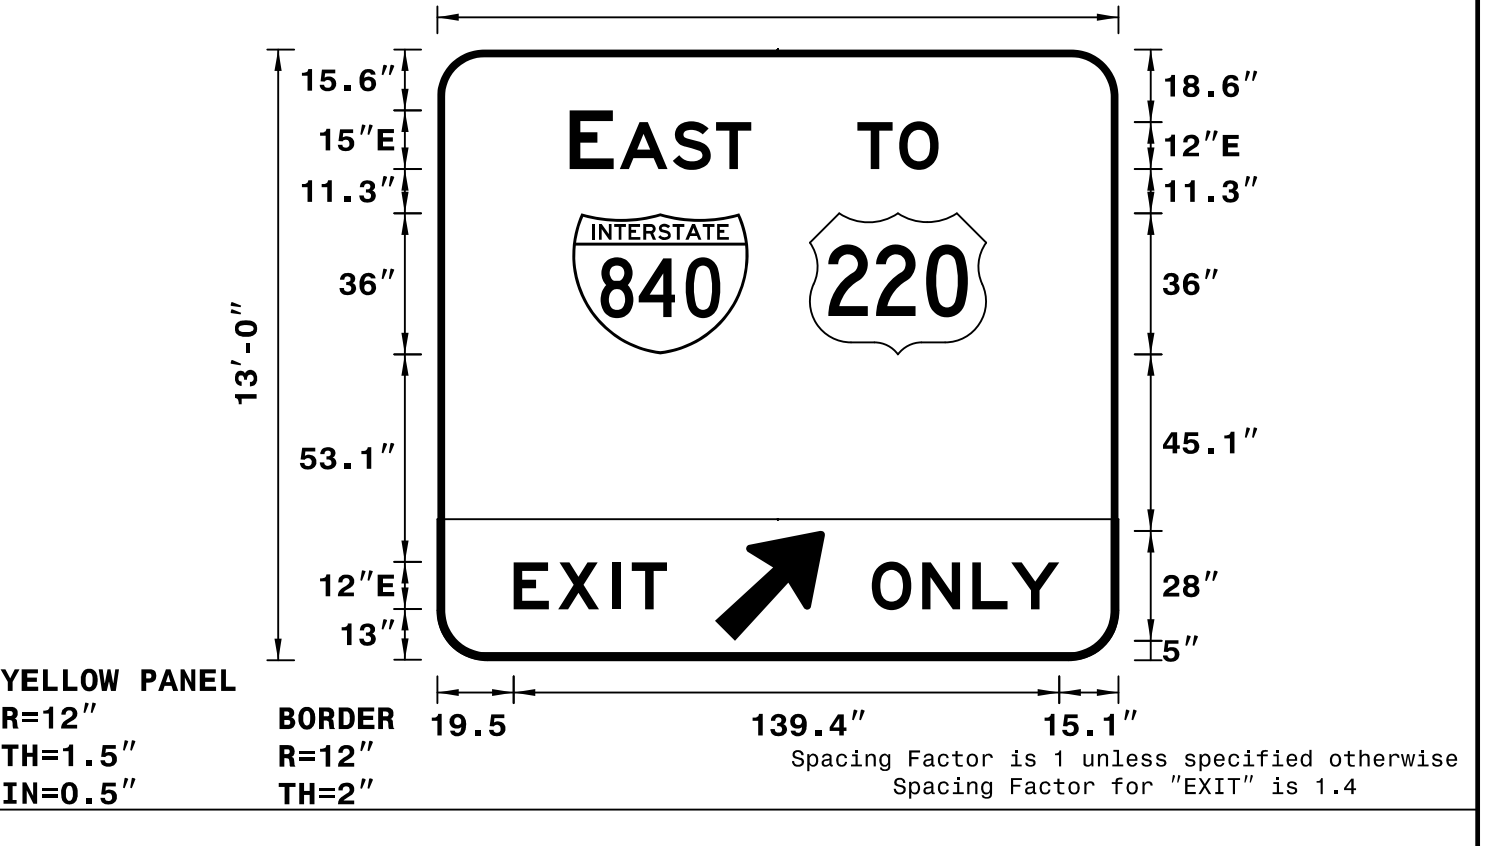

NOTES:
1. Legend and border shall be direct applied Grade A reflective sheeting.
2. Shields shall be Grade A reflective sheeting on 0.032" aluminum and demountable.
3. Background shall be Grade C reflective sheeting.
4. Bottom panel shall be yellow Grade C sheeting. Legend shall be direct applied black non-reflective sheeting. Yellow panel is 174" x 36". (Border Type = Recessed, Recess = 0.5", Width = 1.5", Radii = 12")

LETTER POSITIONS

Letter spacings are to start of next letter

Letter	Series/Size	Text Length
E A S T	E 2000	46.4
T O	E 2000	20.8
E X I T	E 2000	39.2
O N L Y	E 2000	47.9