
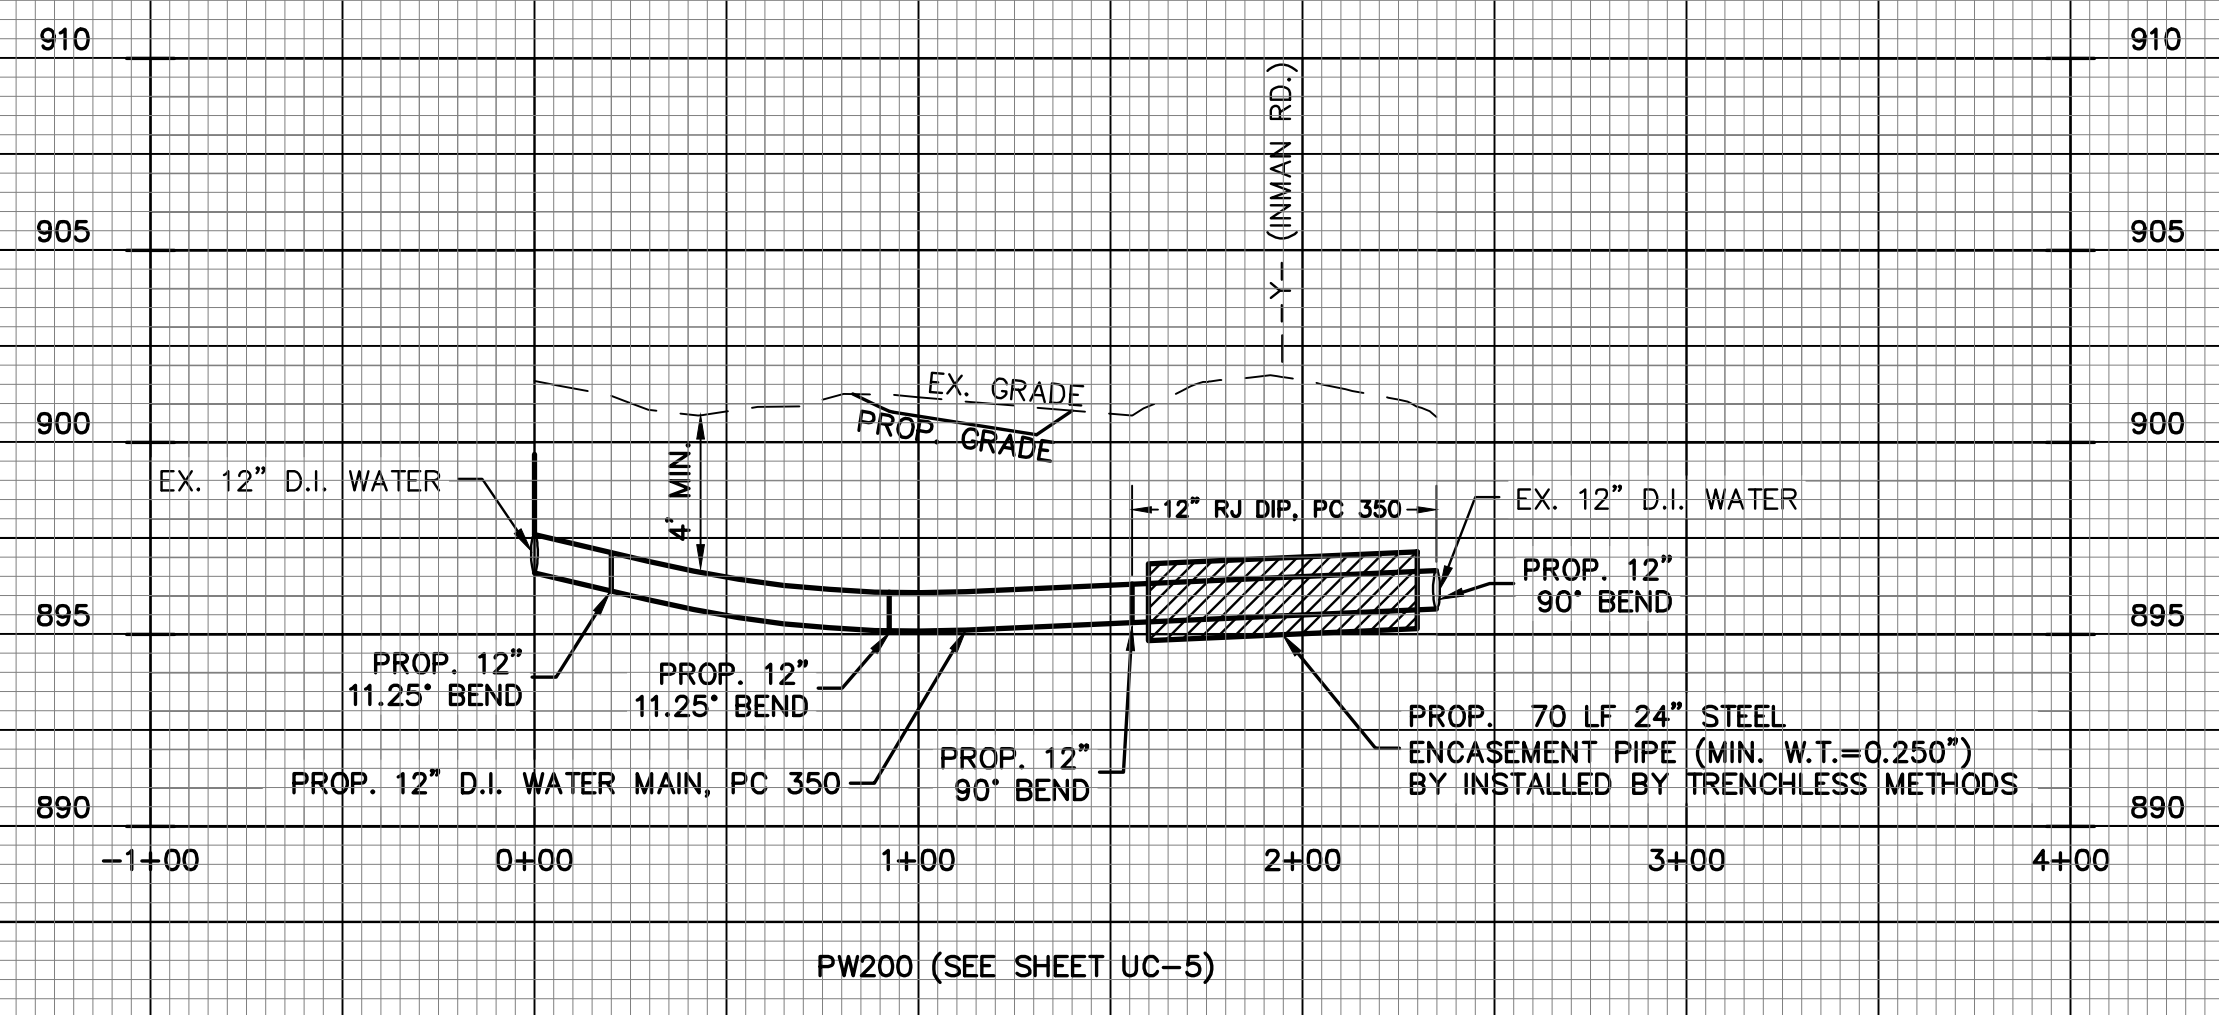


PROJECT REFERENCE NO.	SHEET NO.
U-2524BC	UC-6
DESIGNED BY: DMP	
DRAWN BY: DMP	
CHECKED BY: DMP	
APPROVED BY:	
REVISED:	
NORTH CAROLINA DEPARTMENT OF TRANSPORTATION	
UTILITIES ENGINEERING SEC. PHONE: (919) 707-6690 FAX: (919) 250-4151	
UTILITY CONSTRUCTION PLANS ONLY	

UTILITY CONSTRUCTION

REVISIONS

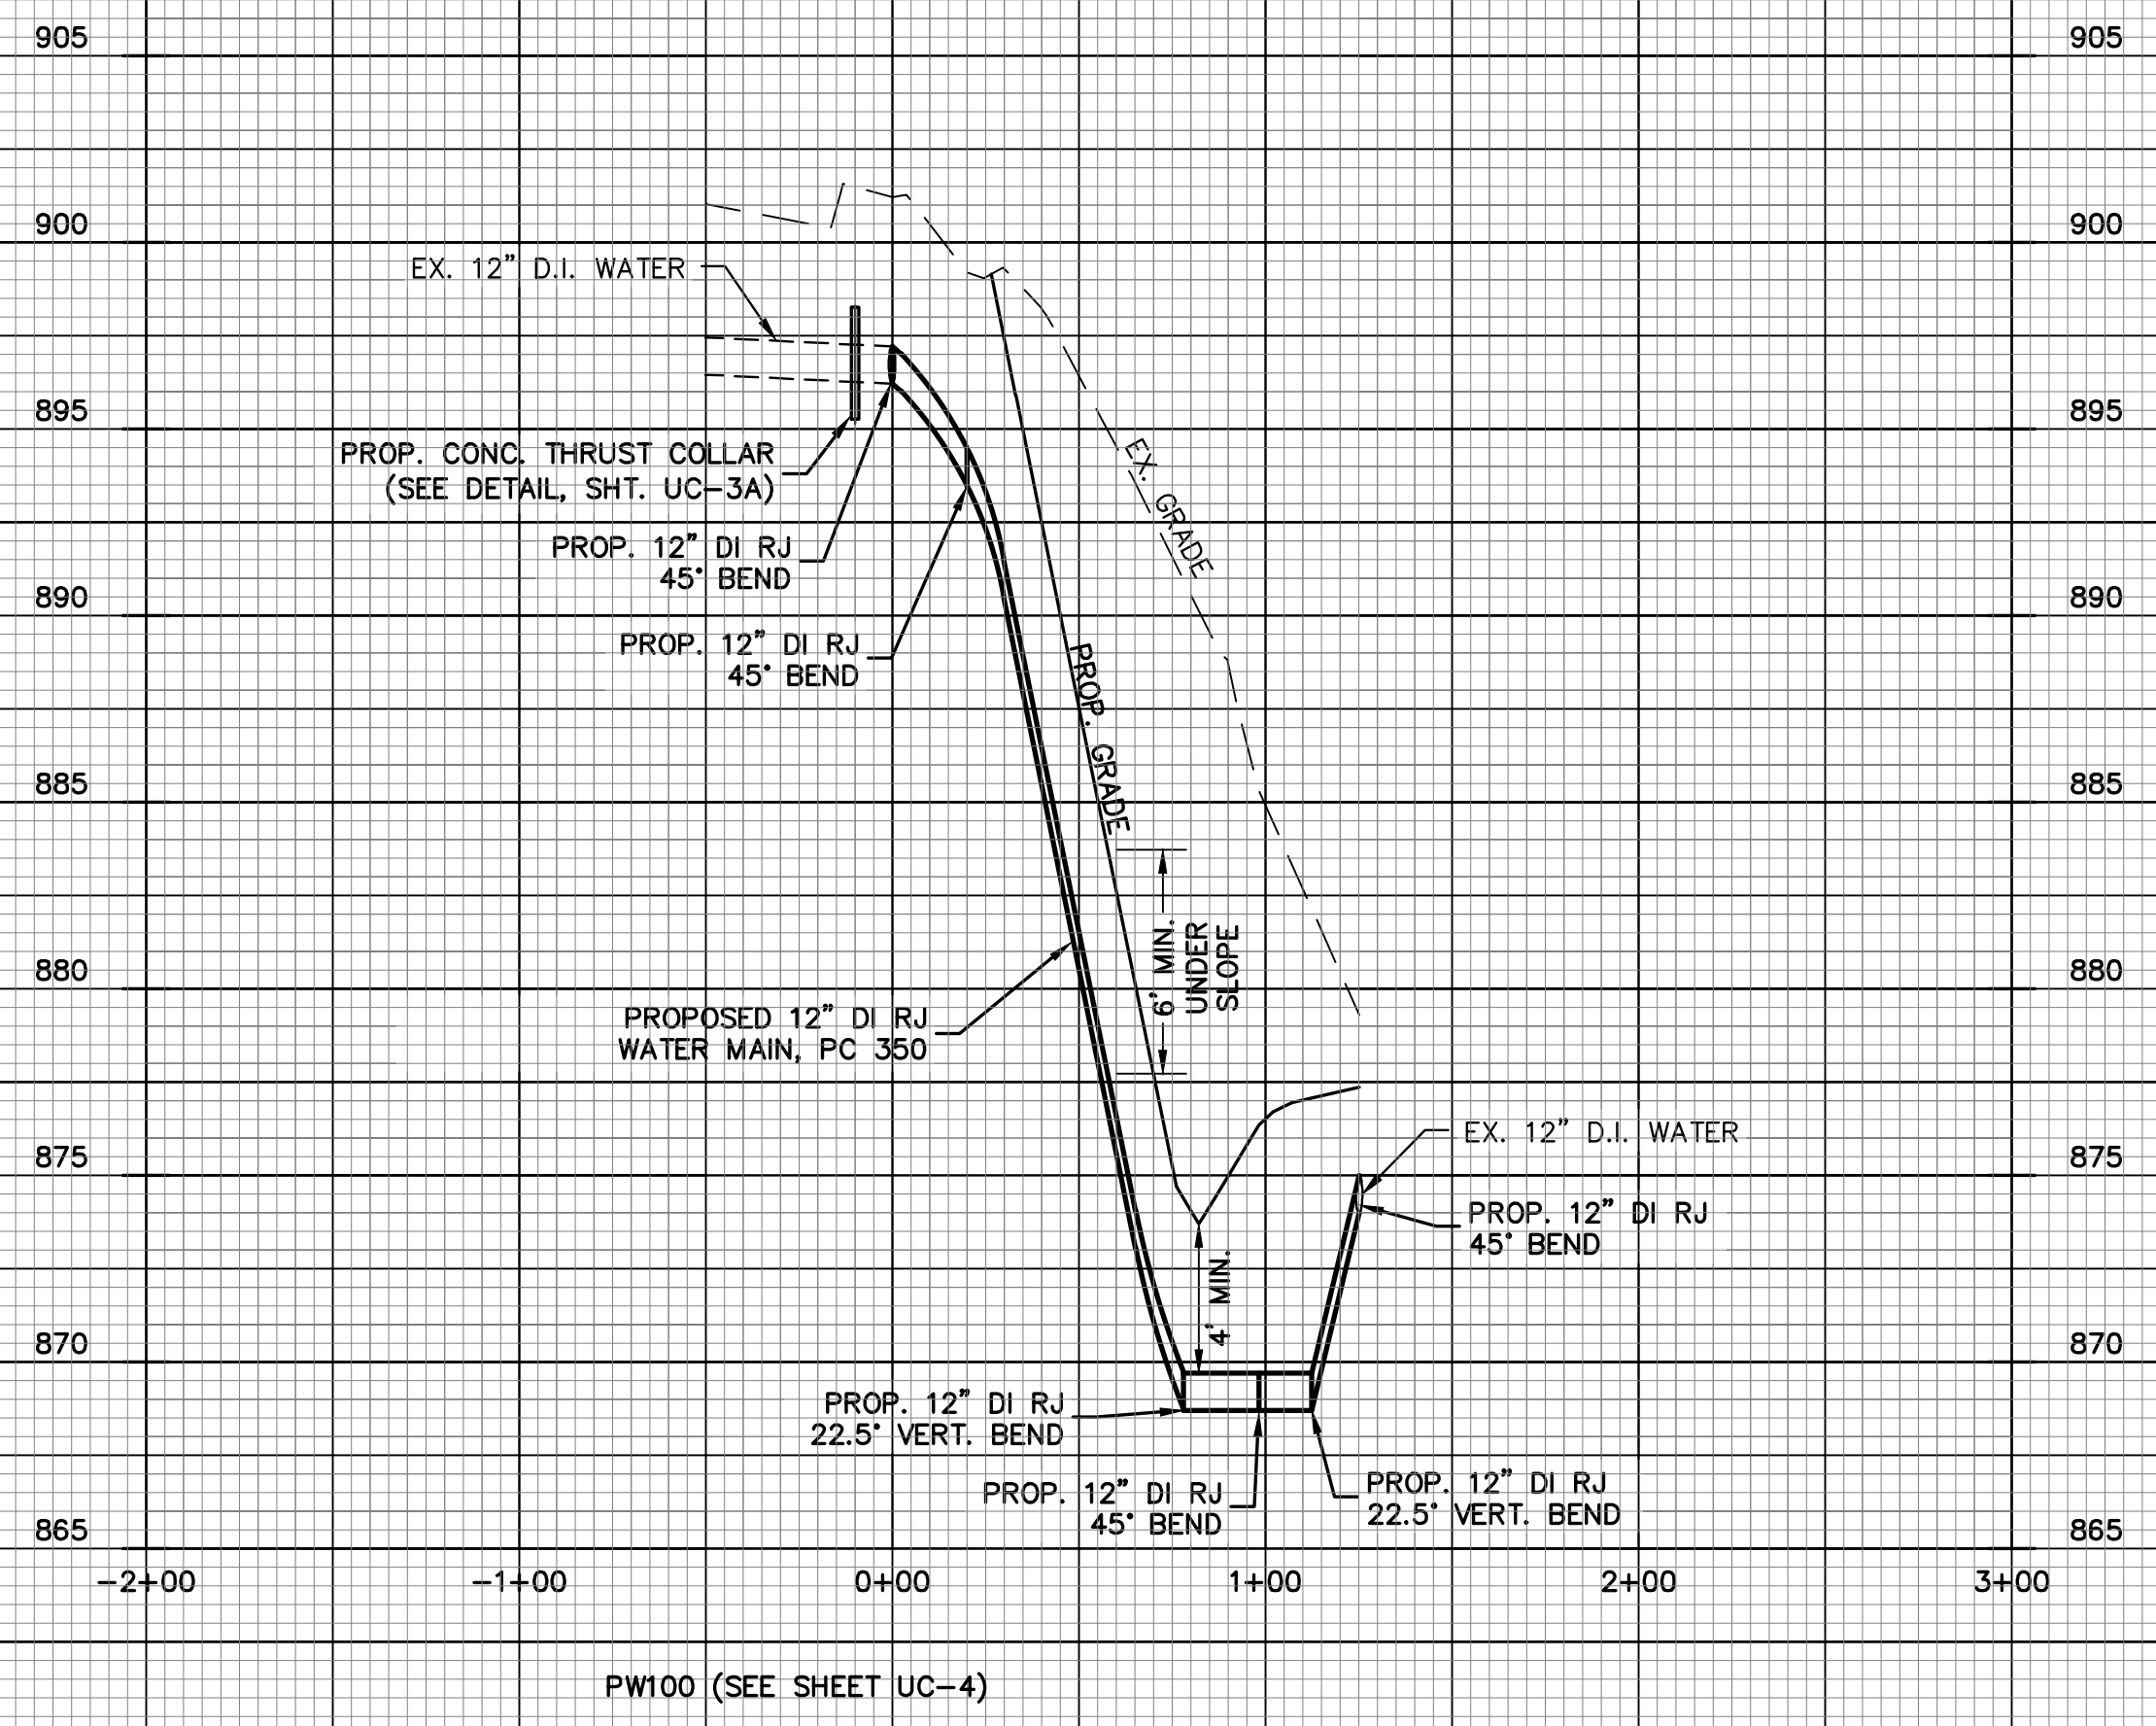

13_March_2015_11:51 AM
 P:\2014\130411\Civil\140411_ENG_C3D13
 Davis-Martin-Powell & Associates