



8/23/99

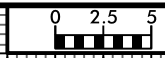

PROJ. REFERENCE NO.	SHEET NO.
U-2524BC	X-16

195 190 185 

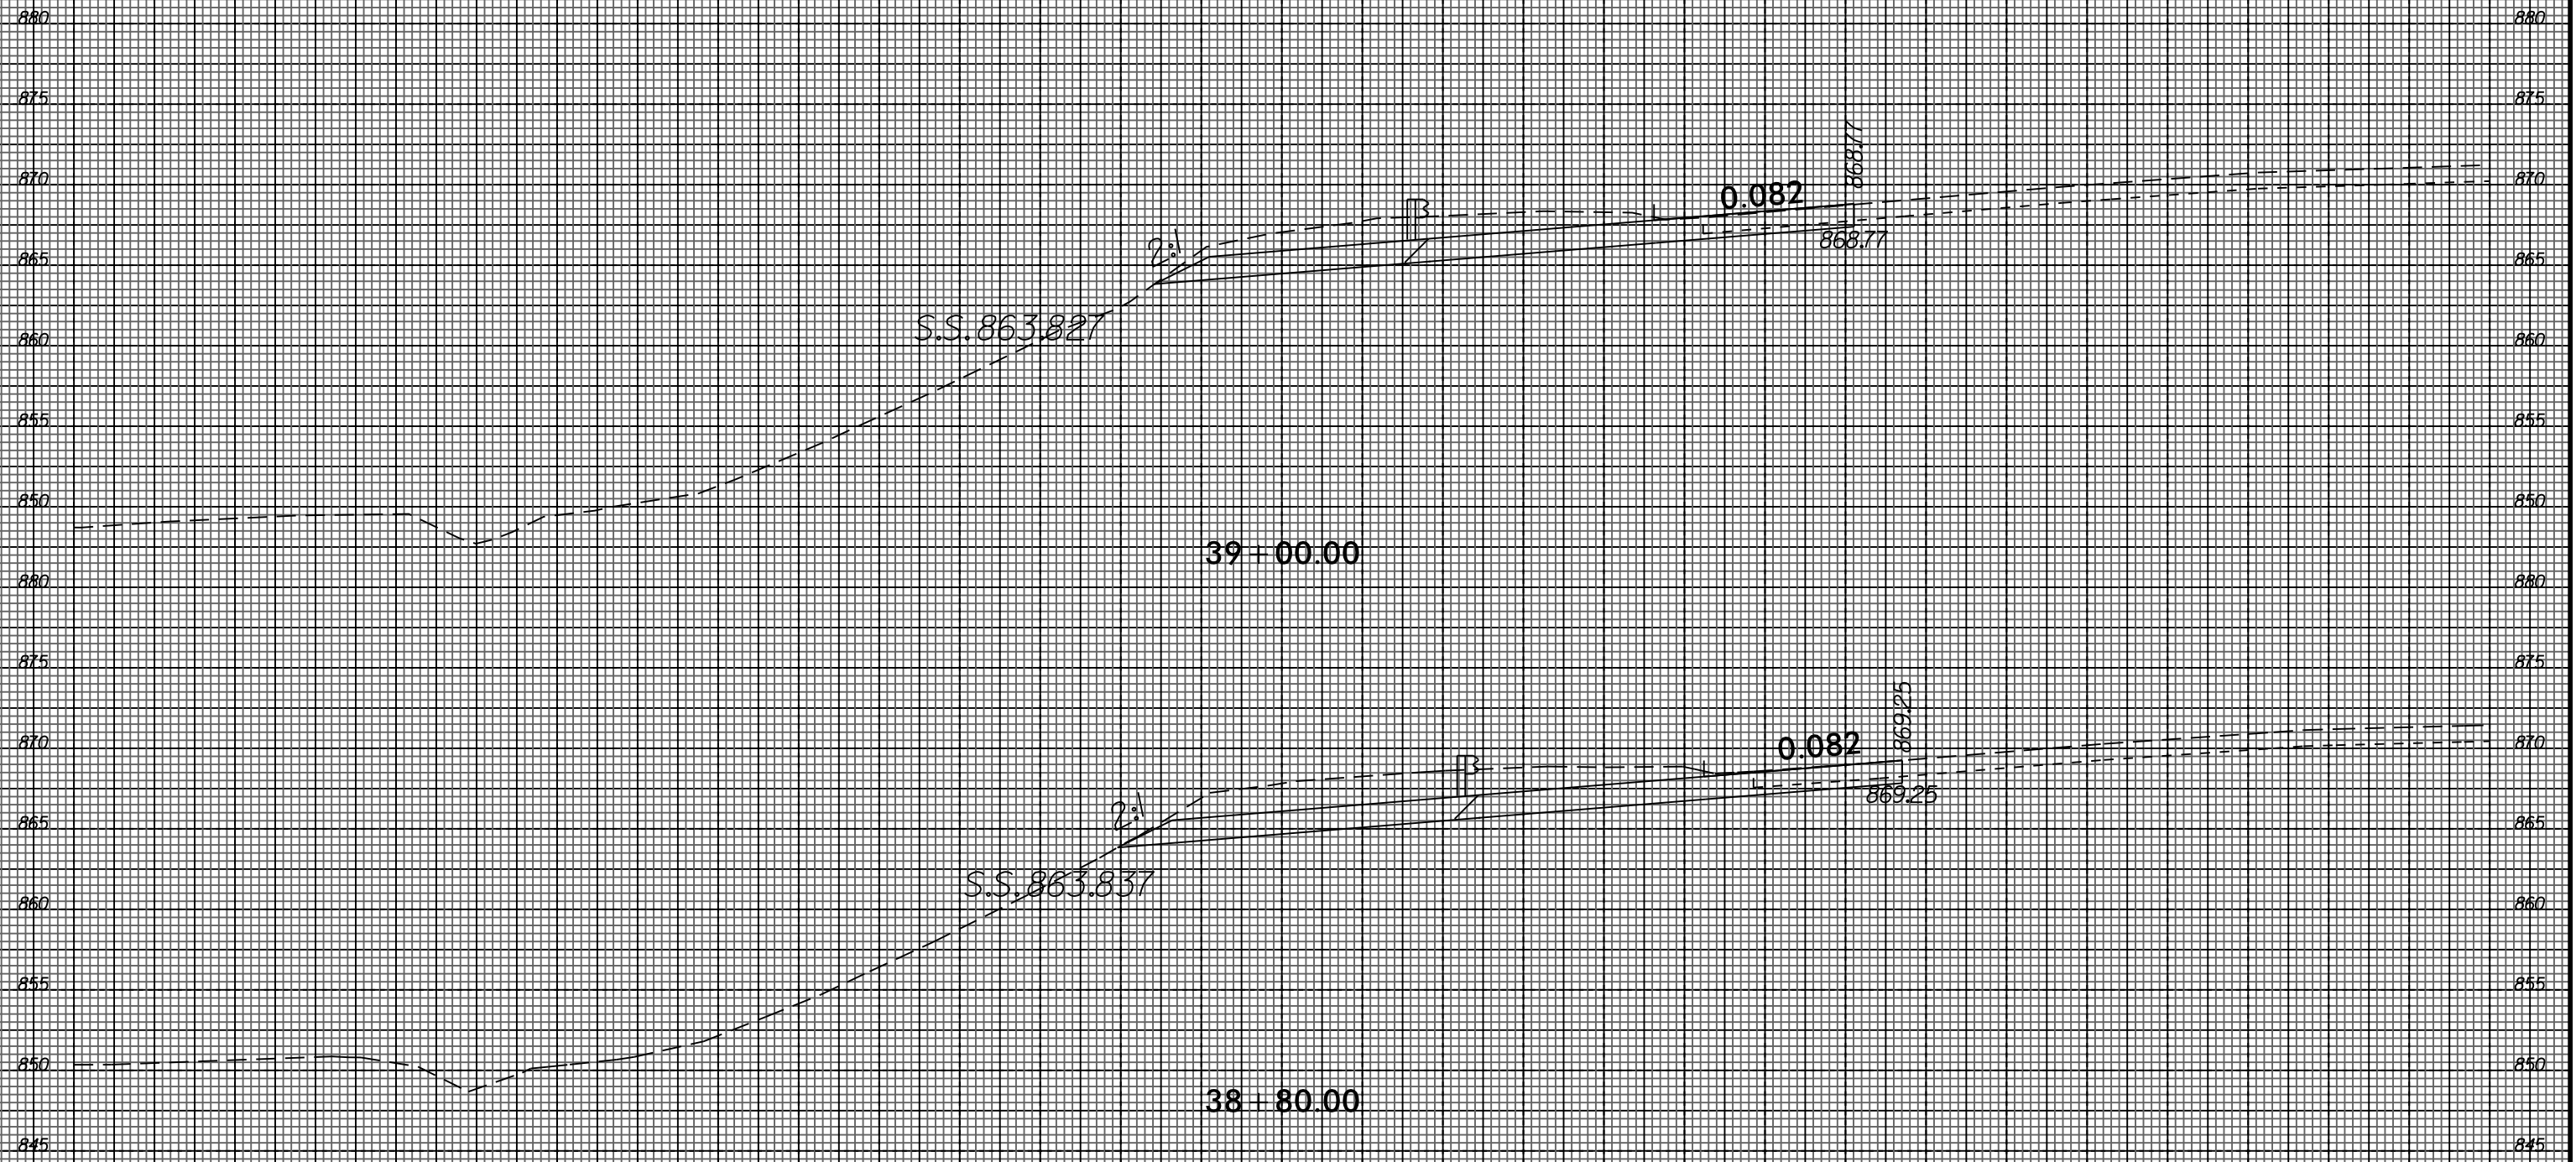

I:\MAR_2016_09_23
 U-2524BC
 \$\$\$USERNAME\$\$\$

195 190 185 