



8/23/99

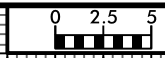

PROJ. REFERENCE NO.	SHEET NO.
U-2524BC	X-18

195 190 185 

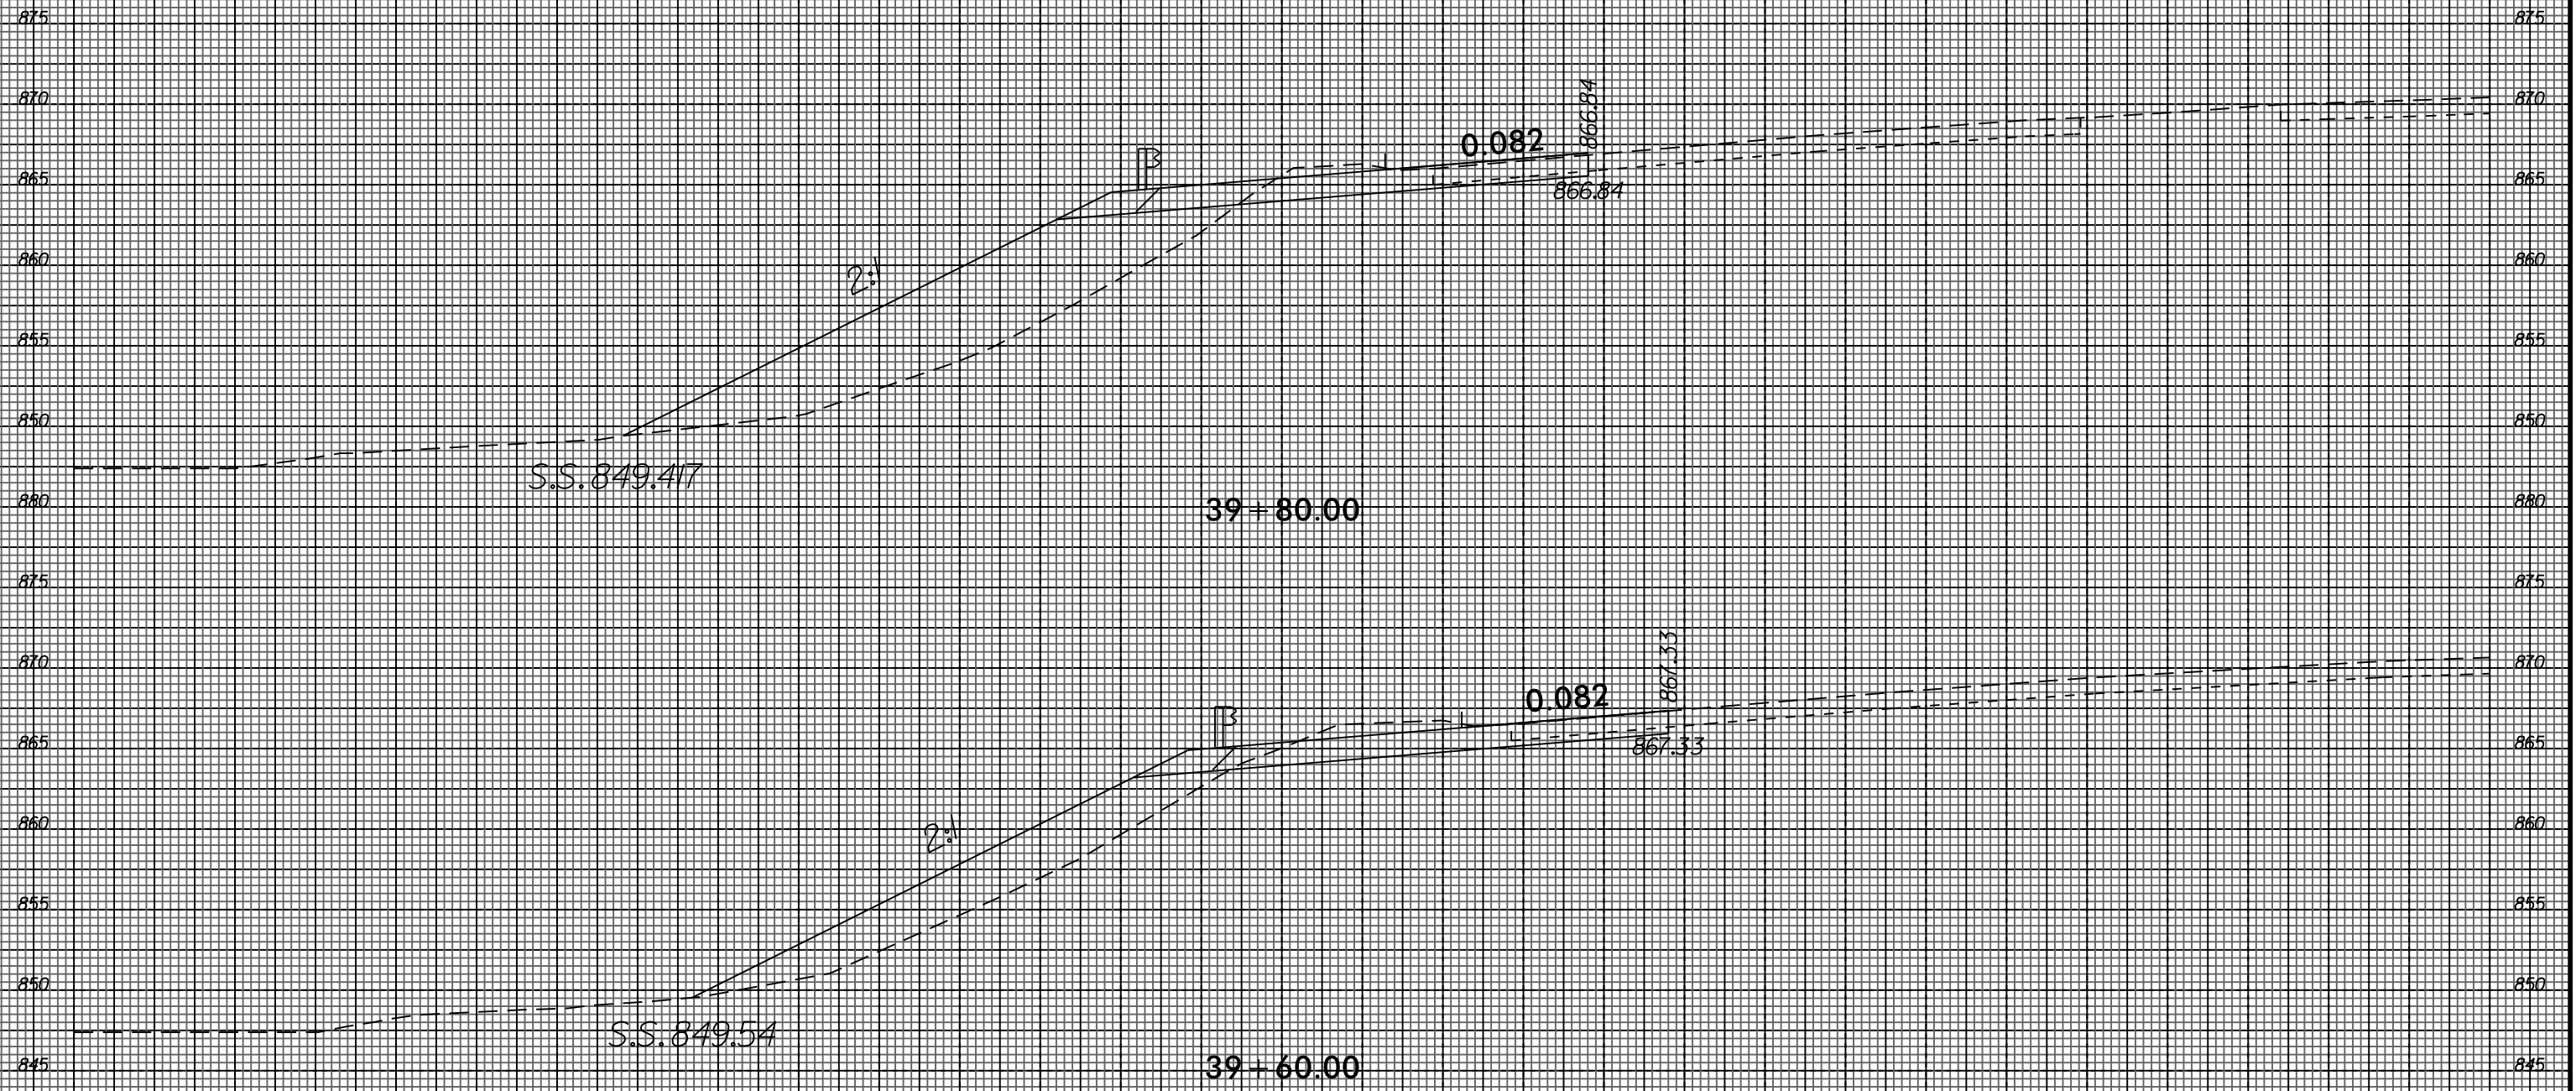

I:\MAR_2015_09\22
 I:\U-2524BC\REF
 \$\$\$USERNAME\$\$\$

195 190 185 