



8/23/99

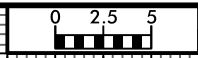

| | |
|---------------------|-----------|
| PROJ. REFERENCE NO. | SHEET NO. |
| U-2524BC | X-27 |

145 140 135 130 125 120 115 110 105 100 95 90 85 80 75 70 65 60 55 50 45 40 35 30 25 20 15 10 5 0 5

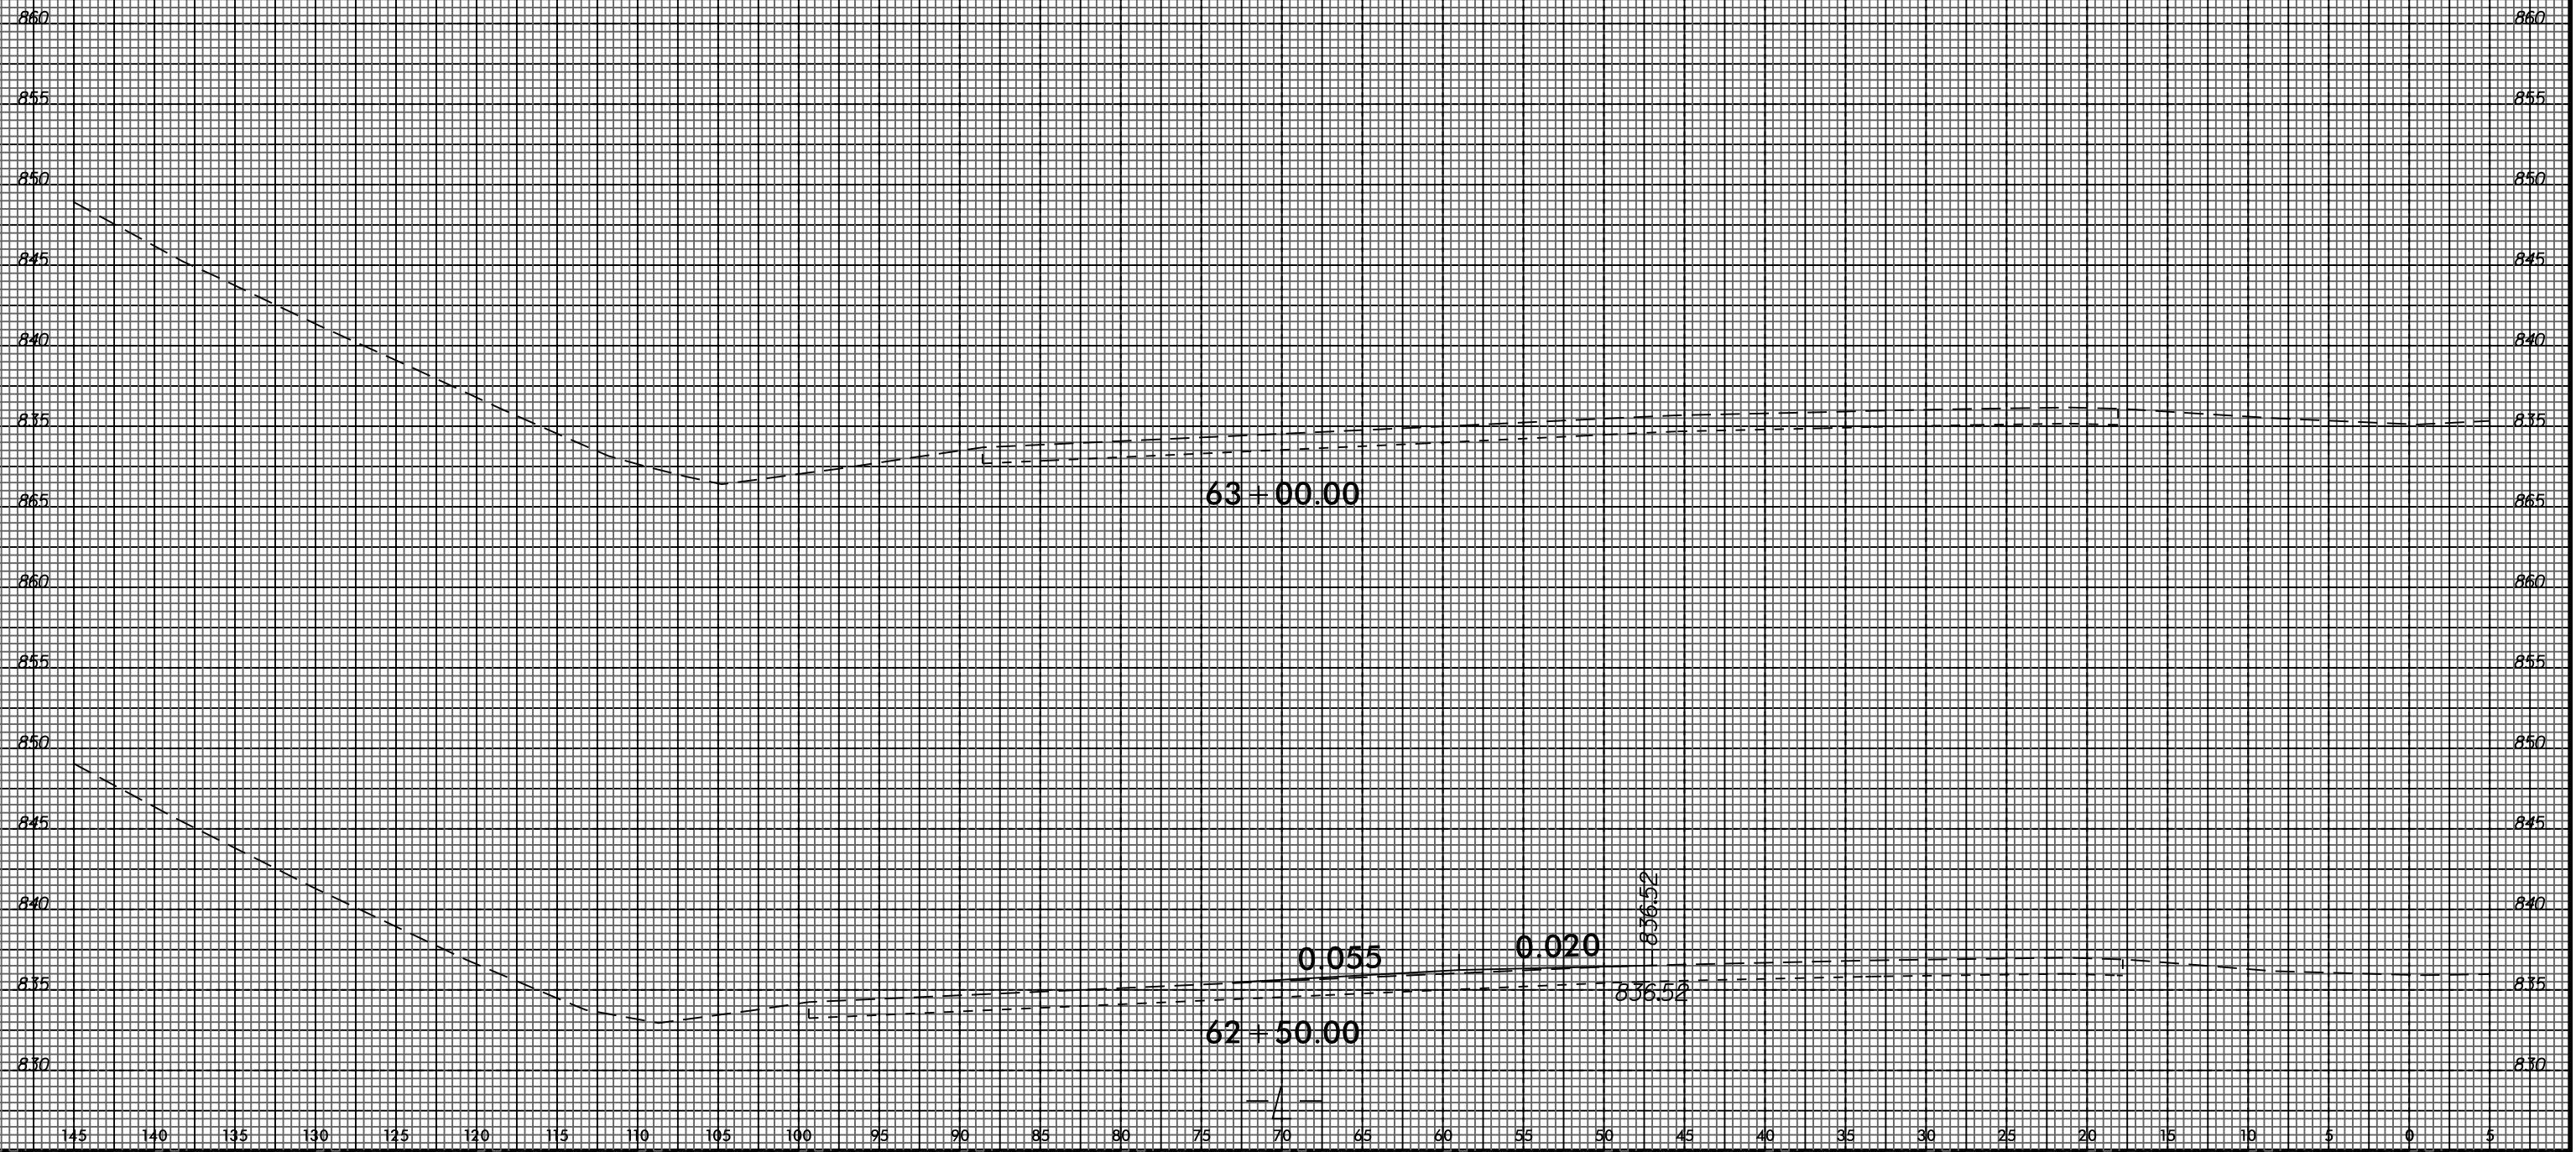

I:\MAR-2015\0928
 U-2524BC\REF
 \$\$\$USERNAME\$\$\$