



8/23/99

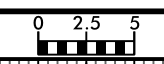

PROJ. REFERENCE NO.	SHEET NO.
U-2524BC	X-28

75 70 65 60 55 50 45 40 35 30 25 20 15 10 5 0 5 10 15 20 25 30 35 40 45 50 55 60 65 70 75

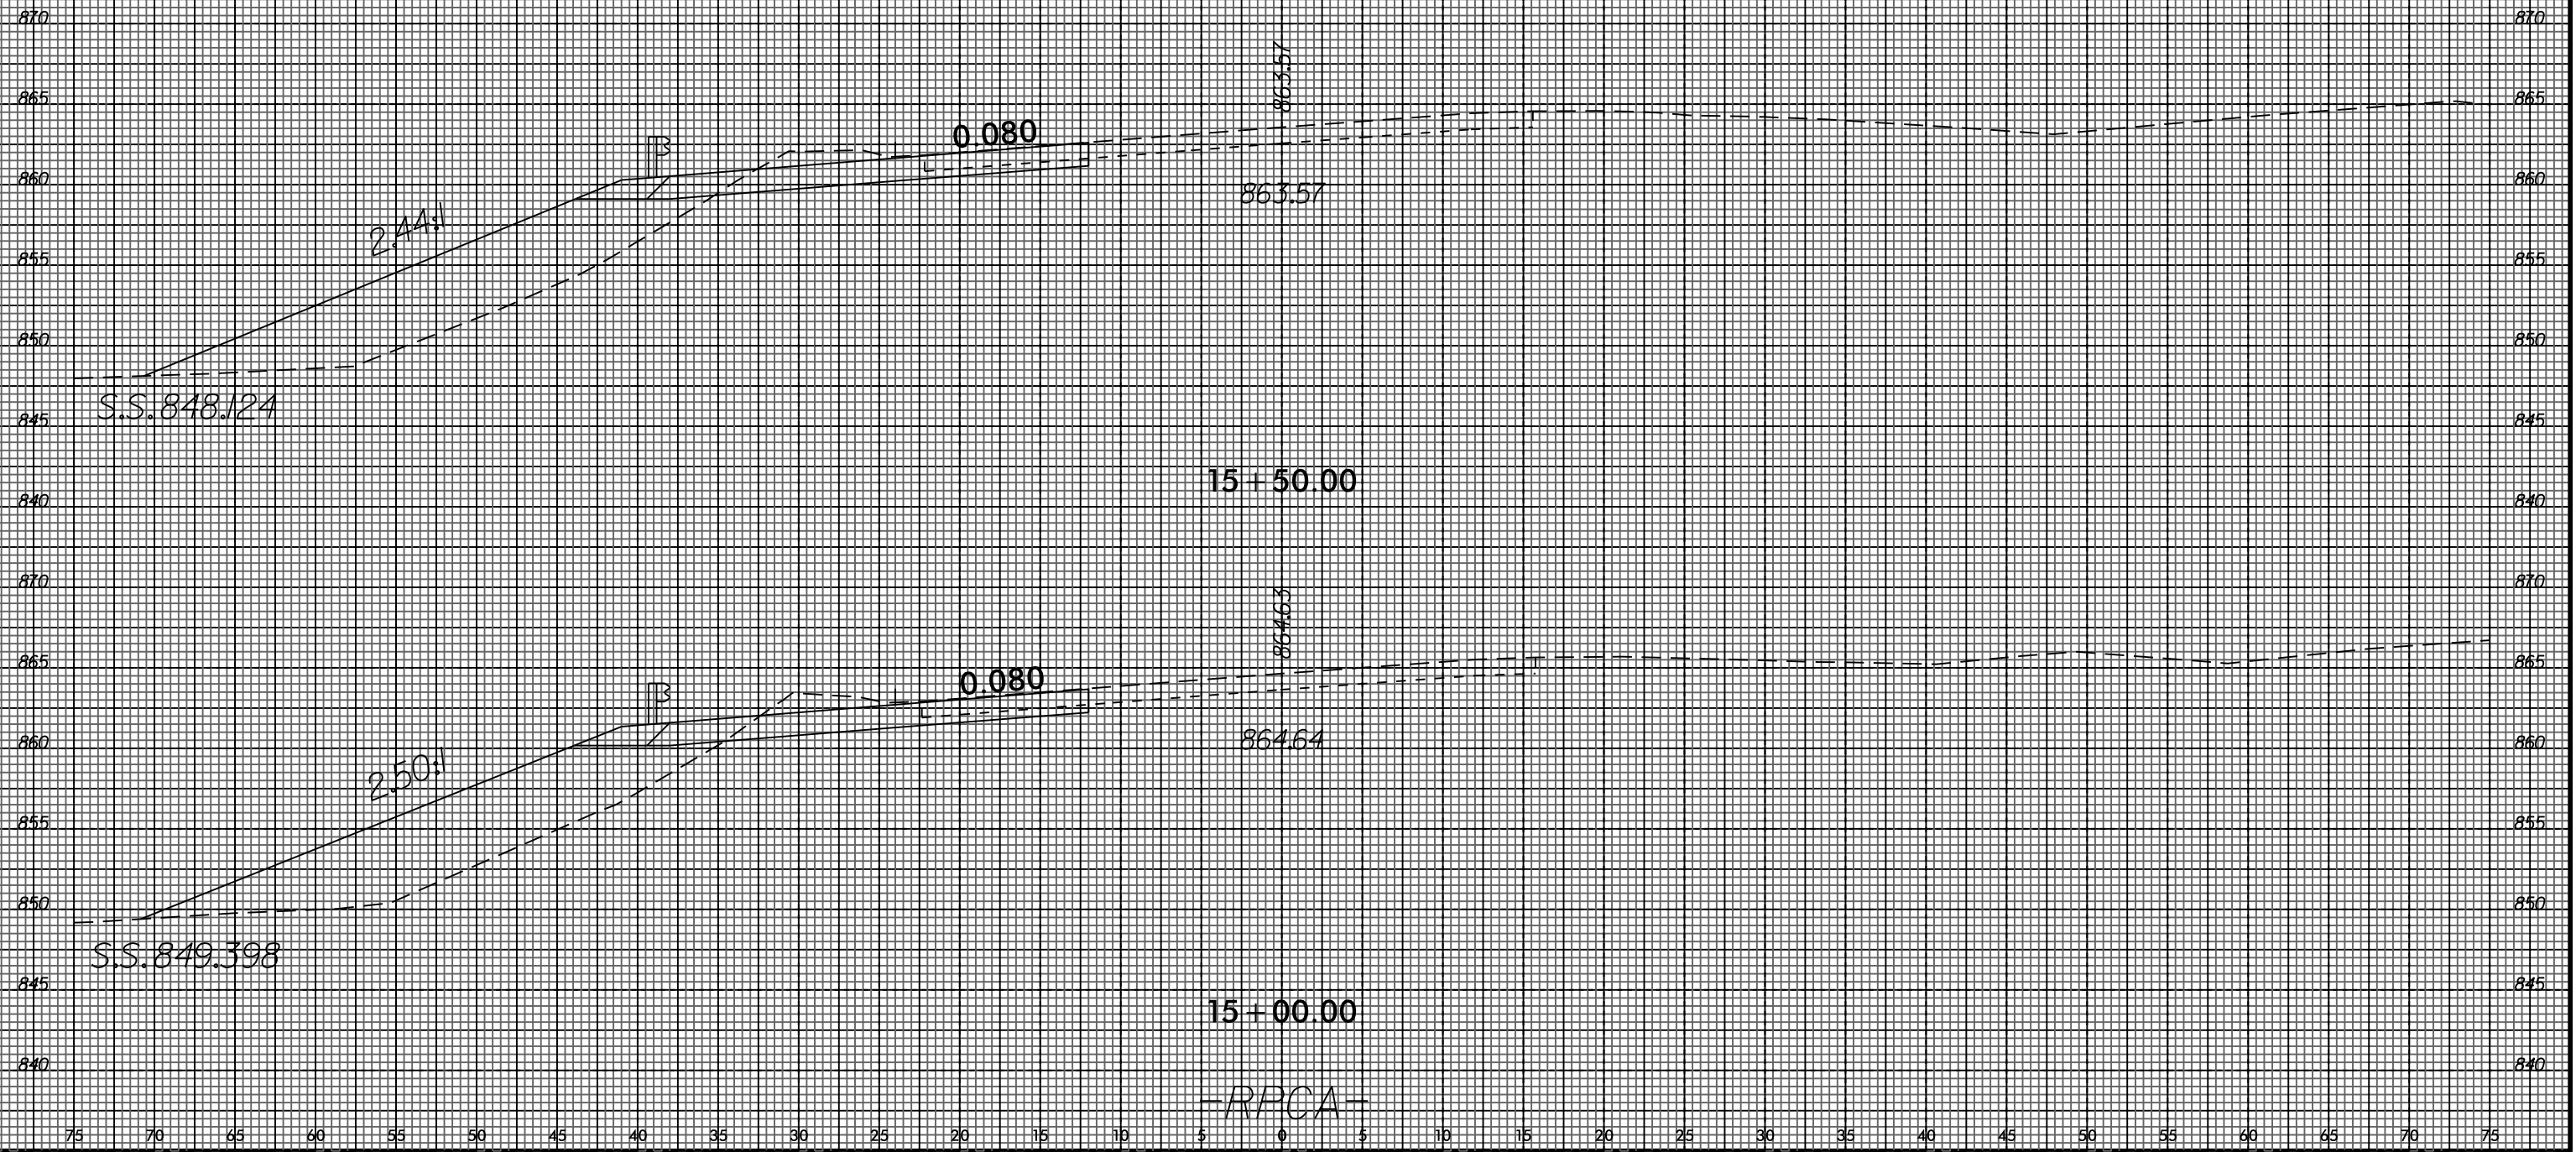

I:\MAR-2015-09-28
 I:\U-2524BC\REF
 \$\$\$USERNAME\$\$\$