



8/23/99

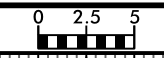

PROJ. REFERENCE NO. U-2524BC	SHEET NO. X-37
---------------------------------	-------------------

75 70 65 60 55 50 45 40 35 30 25 20 15 10 5 0 5 10 15 20 25 30 35 40 45 50 55 60 65 70 75

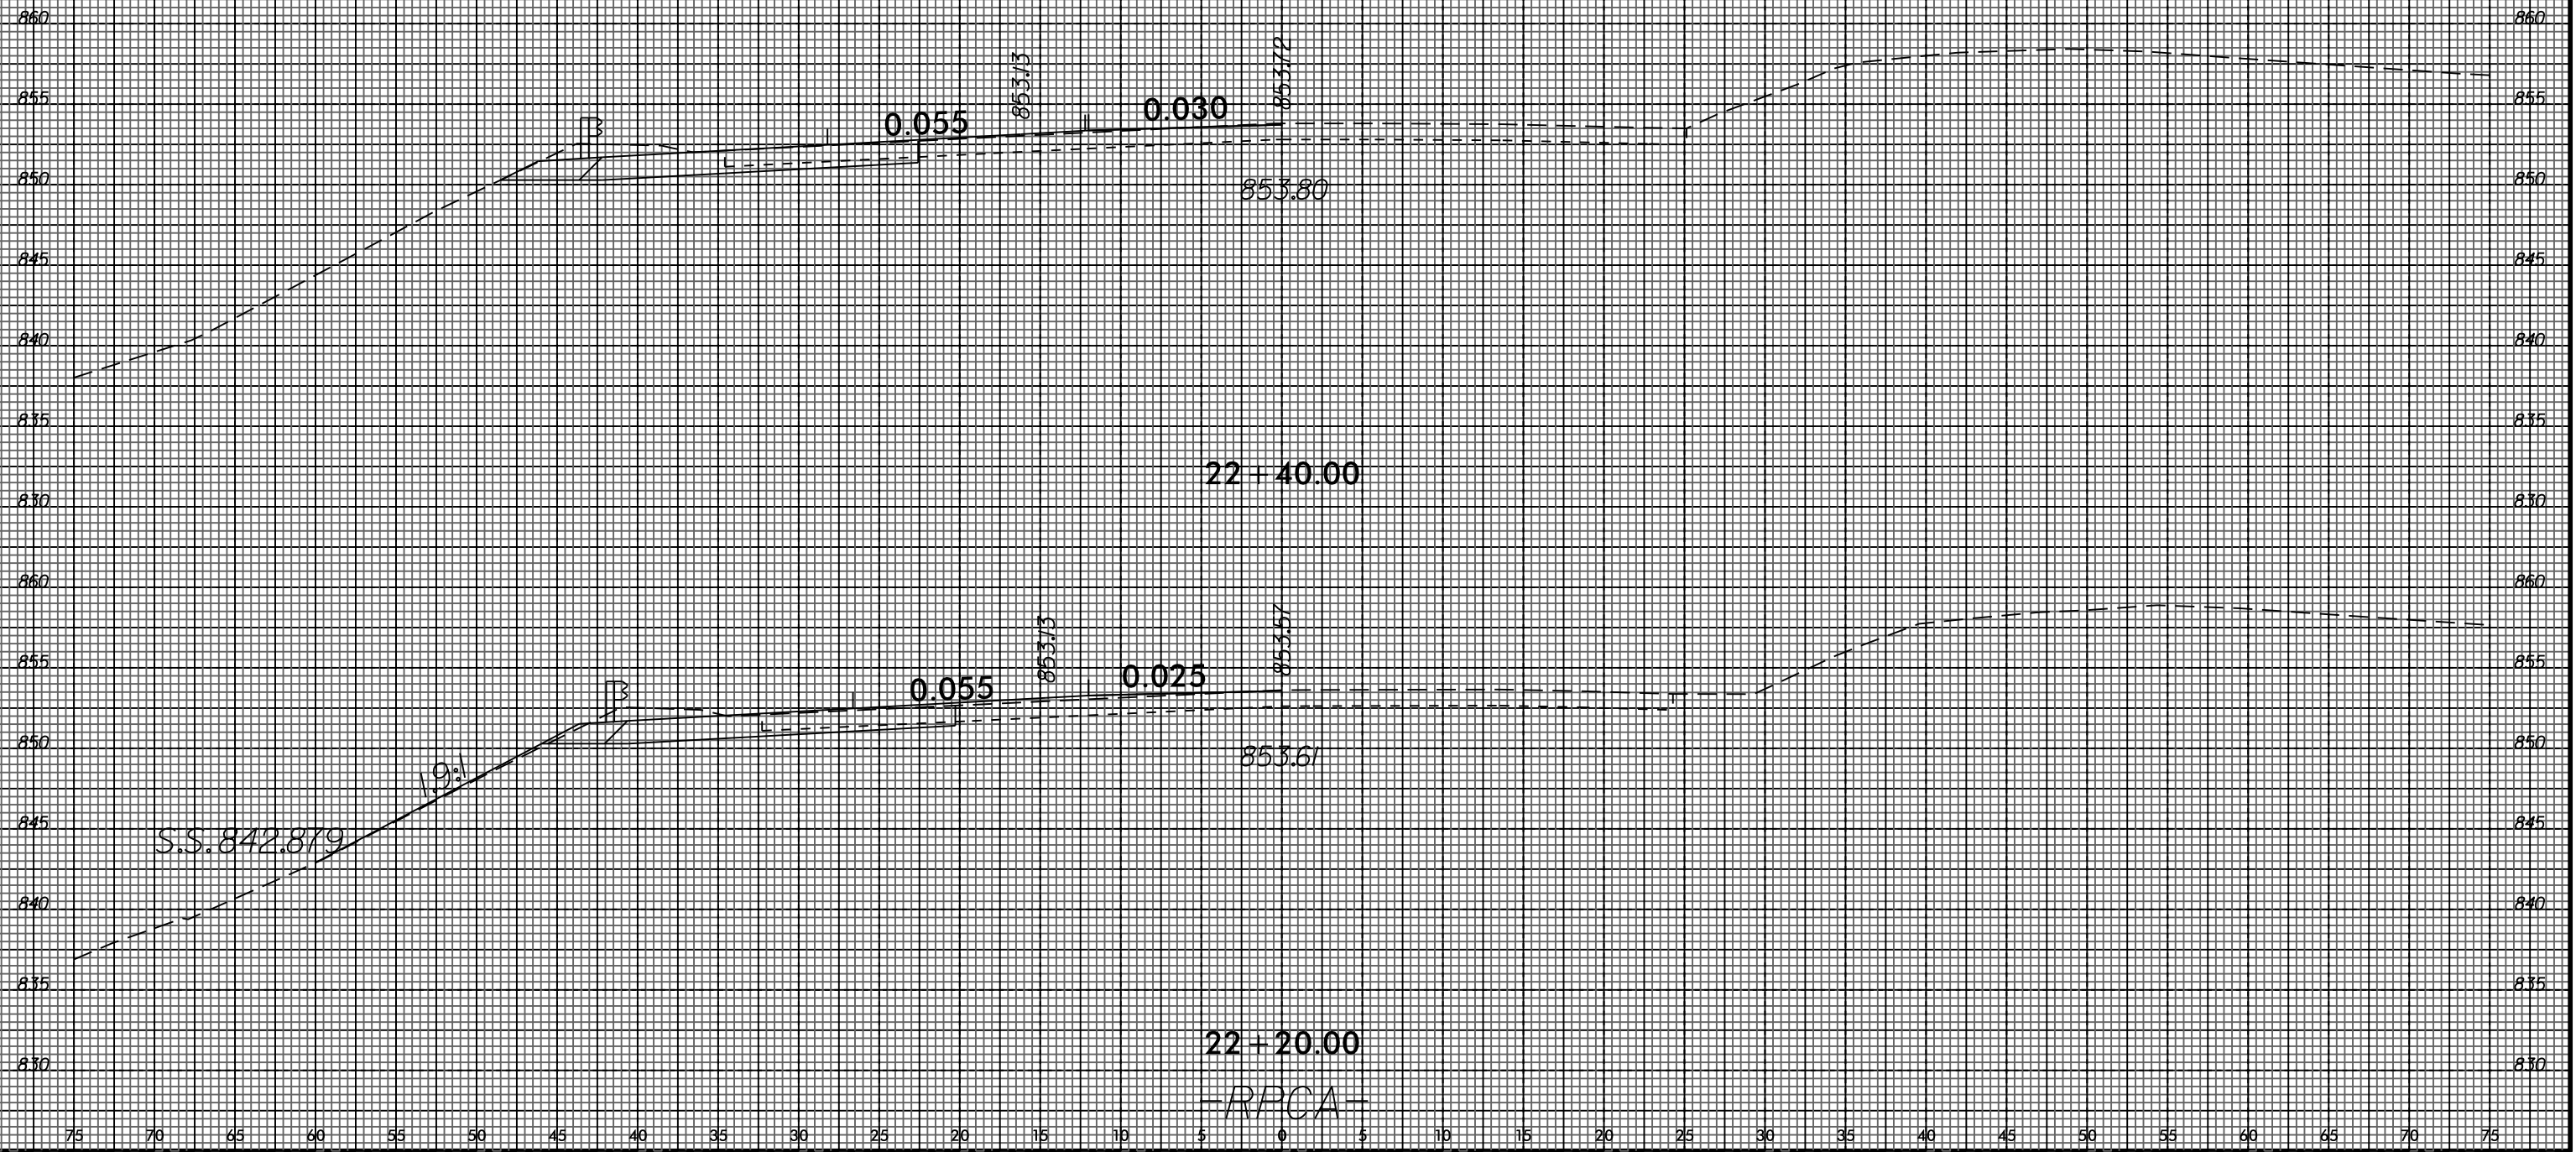

I:\MAR-2016-09-30
 U-2524BC\U-2524BC.XSC\U-2524BC-RDY.XPL-RPCA.DGN
 \$\$\$USERNAME\$\$\$

22+40.00
-RPCA-

75 70 65 60 55 50 45 40 35 30 25 20 15 10 5 0 5 10 15 20 25 30 35 40 45 50 55 60 65 70 75