




HOKE COUNTY TYPICAL SECTIONS

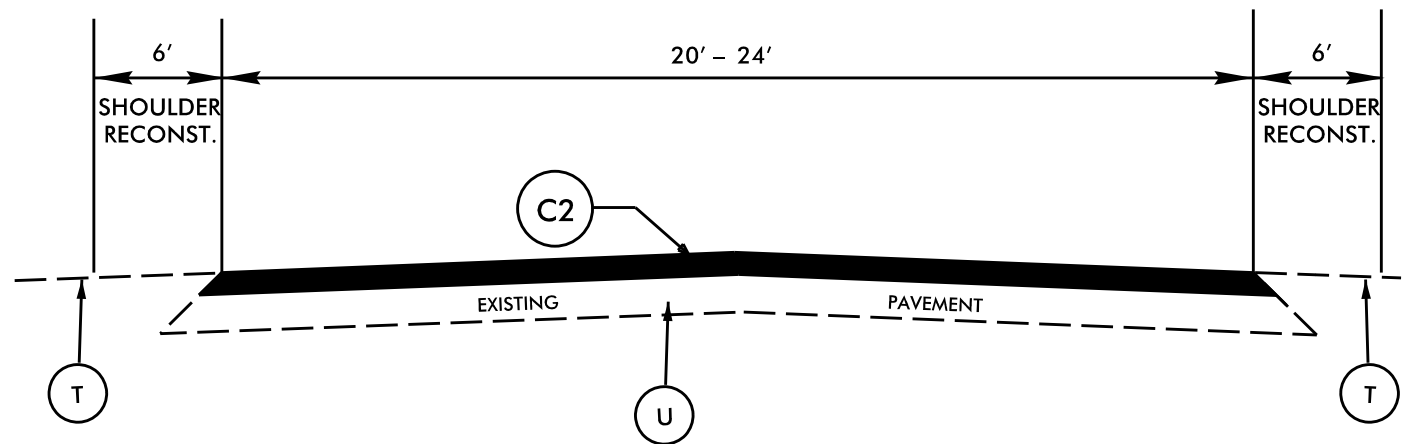


TYPICAL SECTION NO. 4

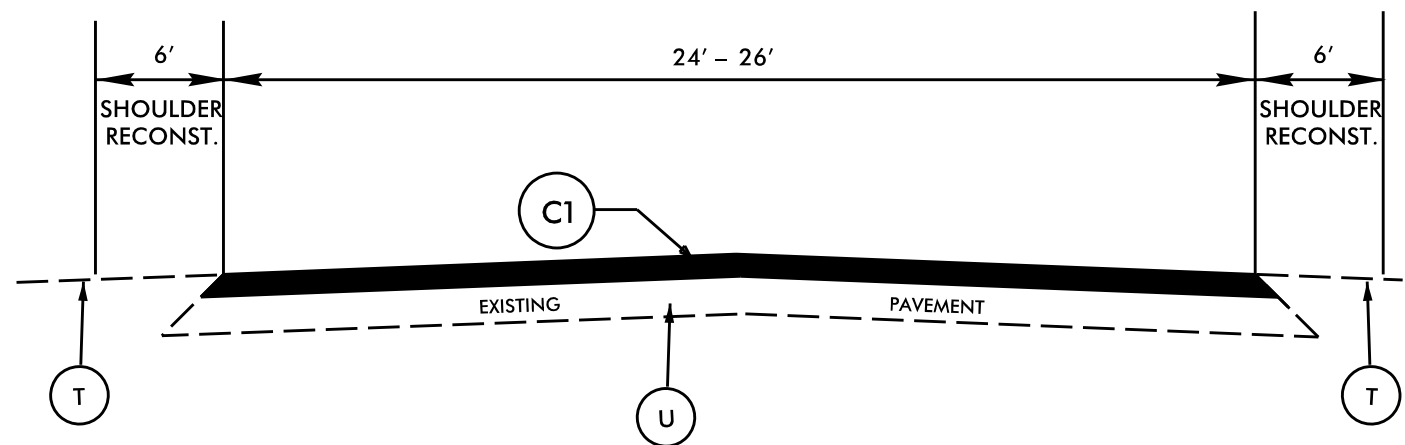

TYPICAL SECTION NO. 5

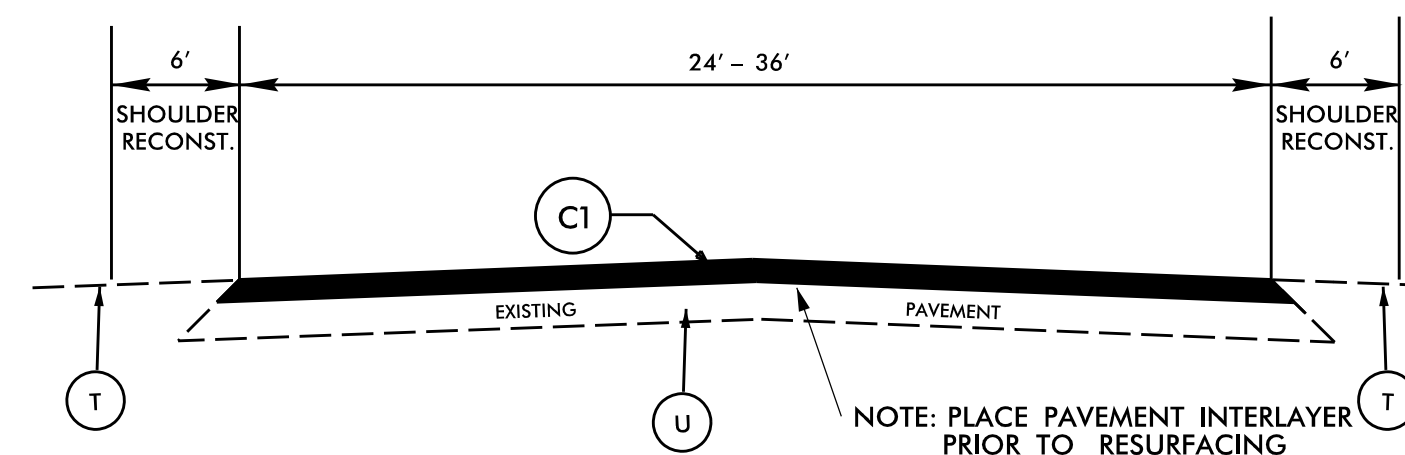


TYPICAL SECTION NO. 6

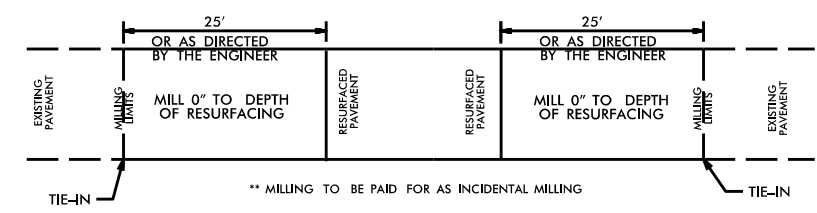

PAVEMENT TIE-IN DETAIL

**DETAILS OF PATCHING EXISTING PAVEMENT PRIOR TO RESURFACING
DETAIL**

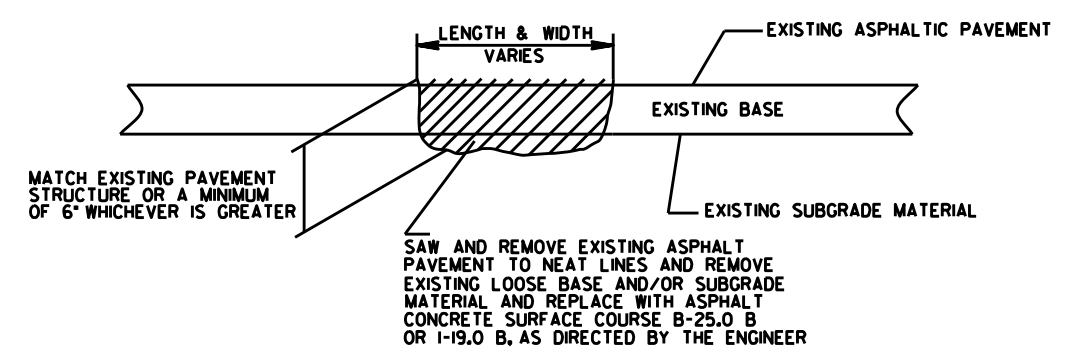

PAVEMENT SCHEDULE	
C1	PROP. APPROX. 1½" ASPHALT CONCRETE SURFACE COURSE, TYPE S9.5B, AT AN AVERAGE RATE OF 168 LBS. PER SQ. YD.
C2	PROP. APPROX. 1½" ASPHALT CONCRETE SURFACE COURSE, TYPE SF9.5A, AT AN AVERAGE RATE OF 168 LBS. PER SQ. YD.
T ₋	EARTH MATERIAL.
U ₋	EXISTING PAVEMENT.

NOT TO SCALE

5/28/99 SYSTEMS SECTION