



5/28/99

PROJECT REFERENCE NO.	SHEET NO.
8CR.10471.27, 8CR.20471.27 8CR.10831.27, 8CR.20831.27	18

# SCOTLAND COUNTY

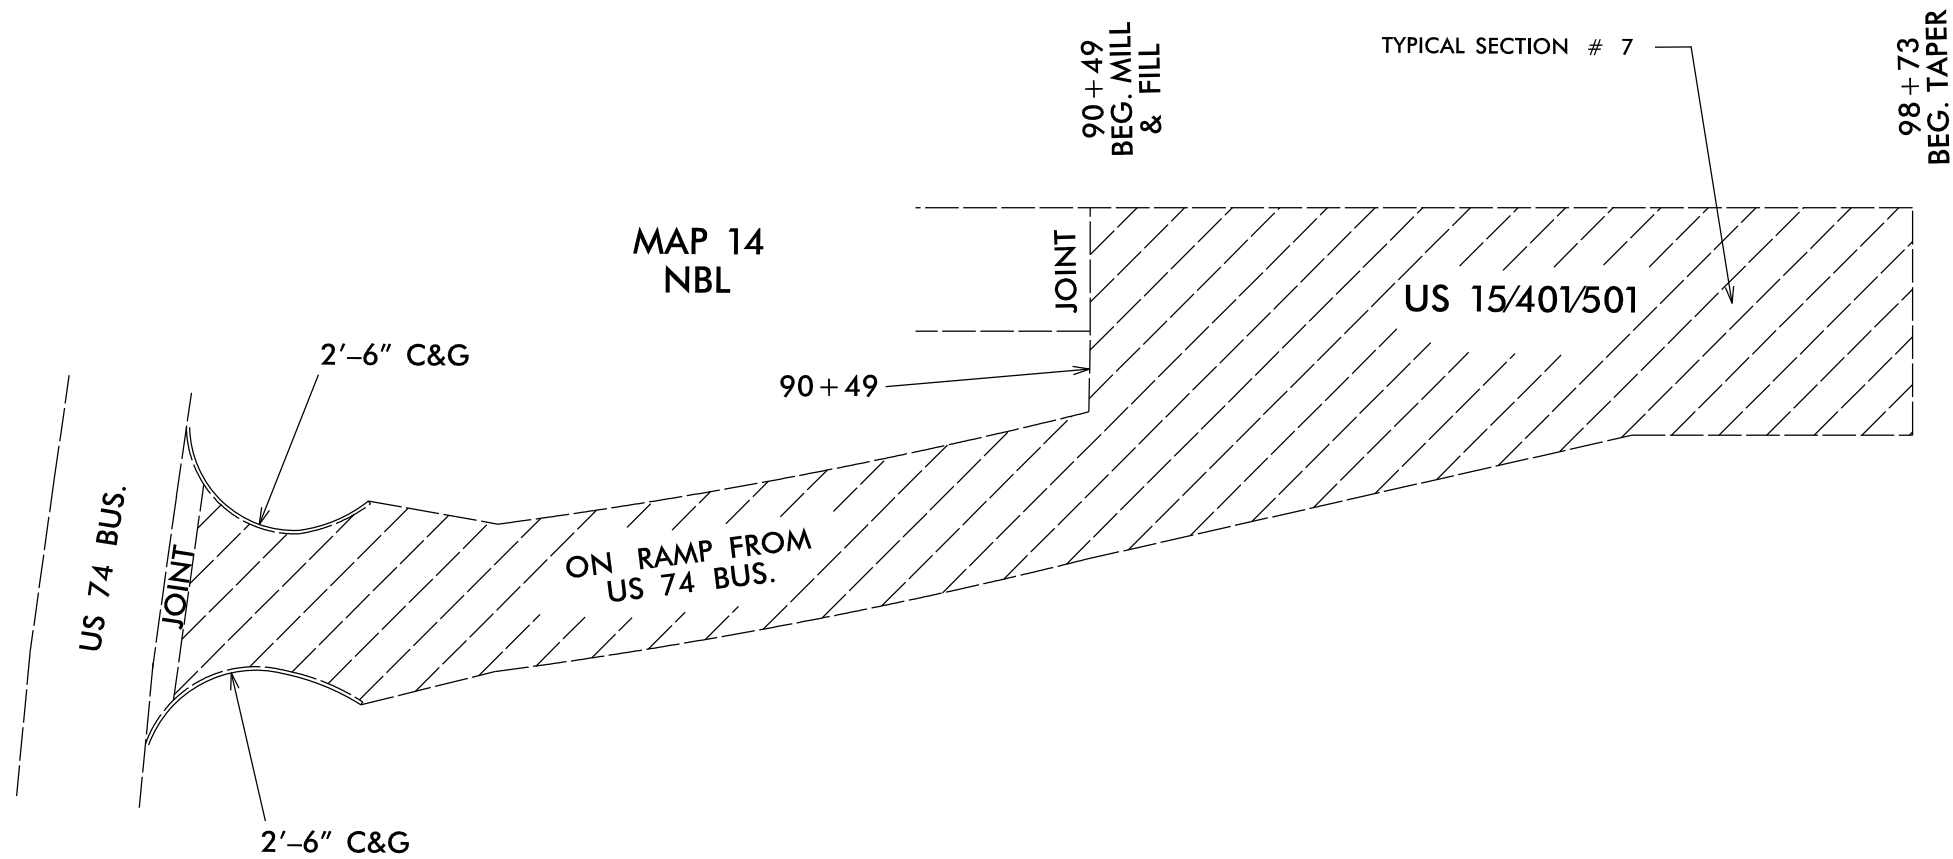

NOTE: MILL & FILL

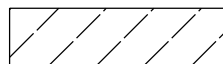

SYSTEMS  
DRAWING  
NAME