


NAD 83/NSRS 2007

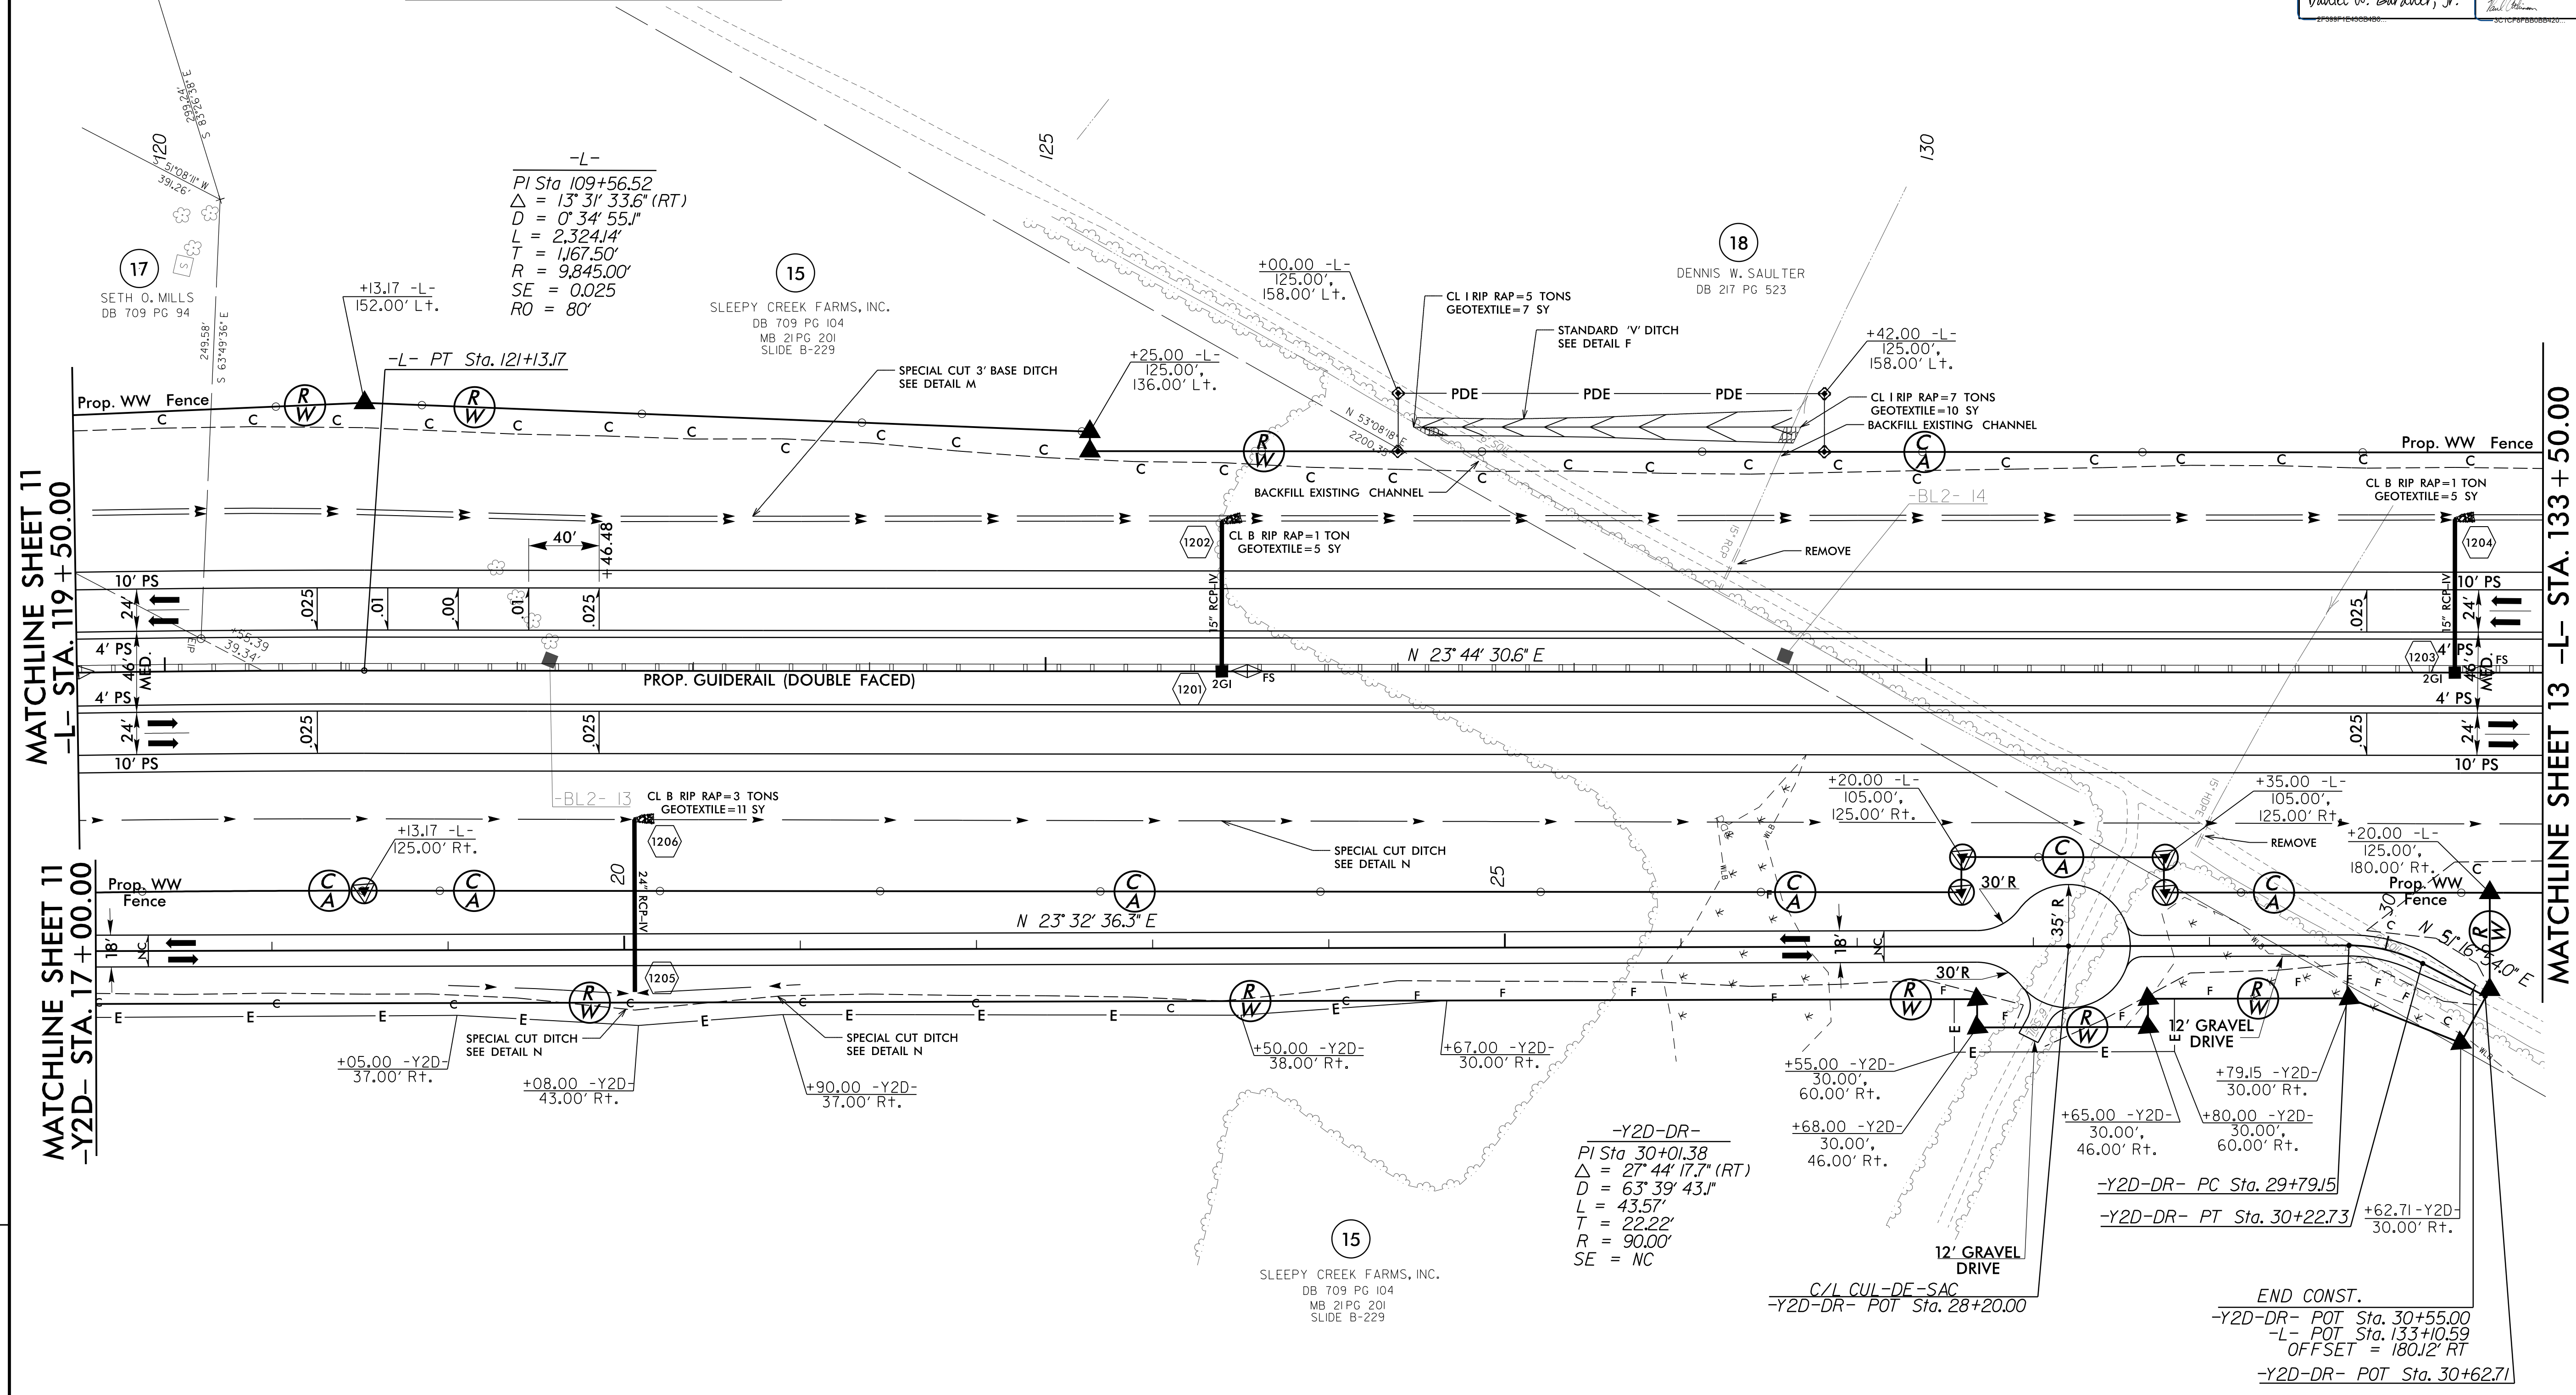

REVISIONS

8/17/99
 3/26/2015
 C:\Cadd\2514B\Roadway\Proj\NR2514B.dwg
 12.dgn