


PHASE II, STEPS 4, 5

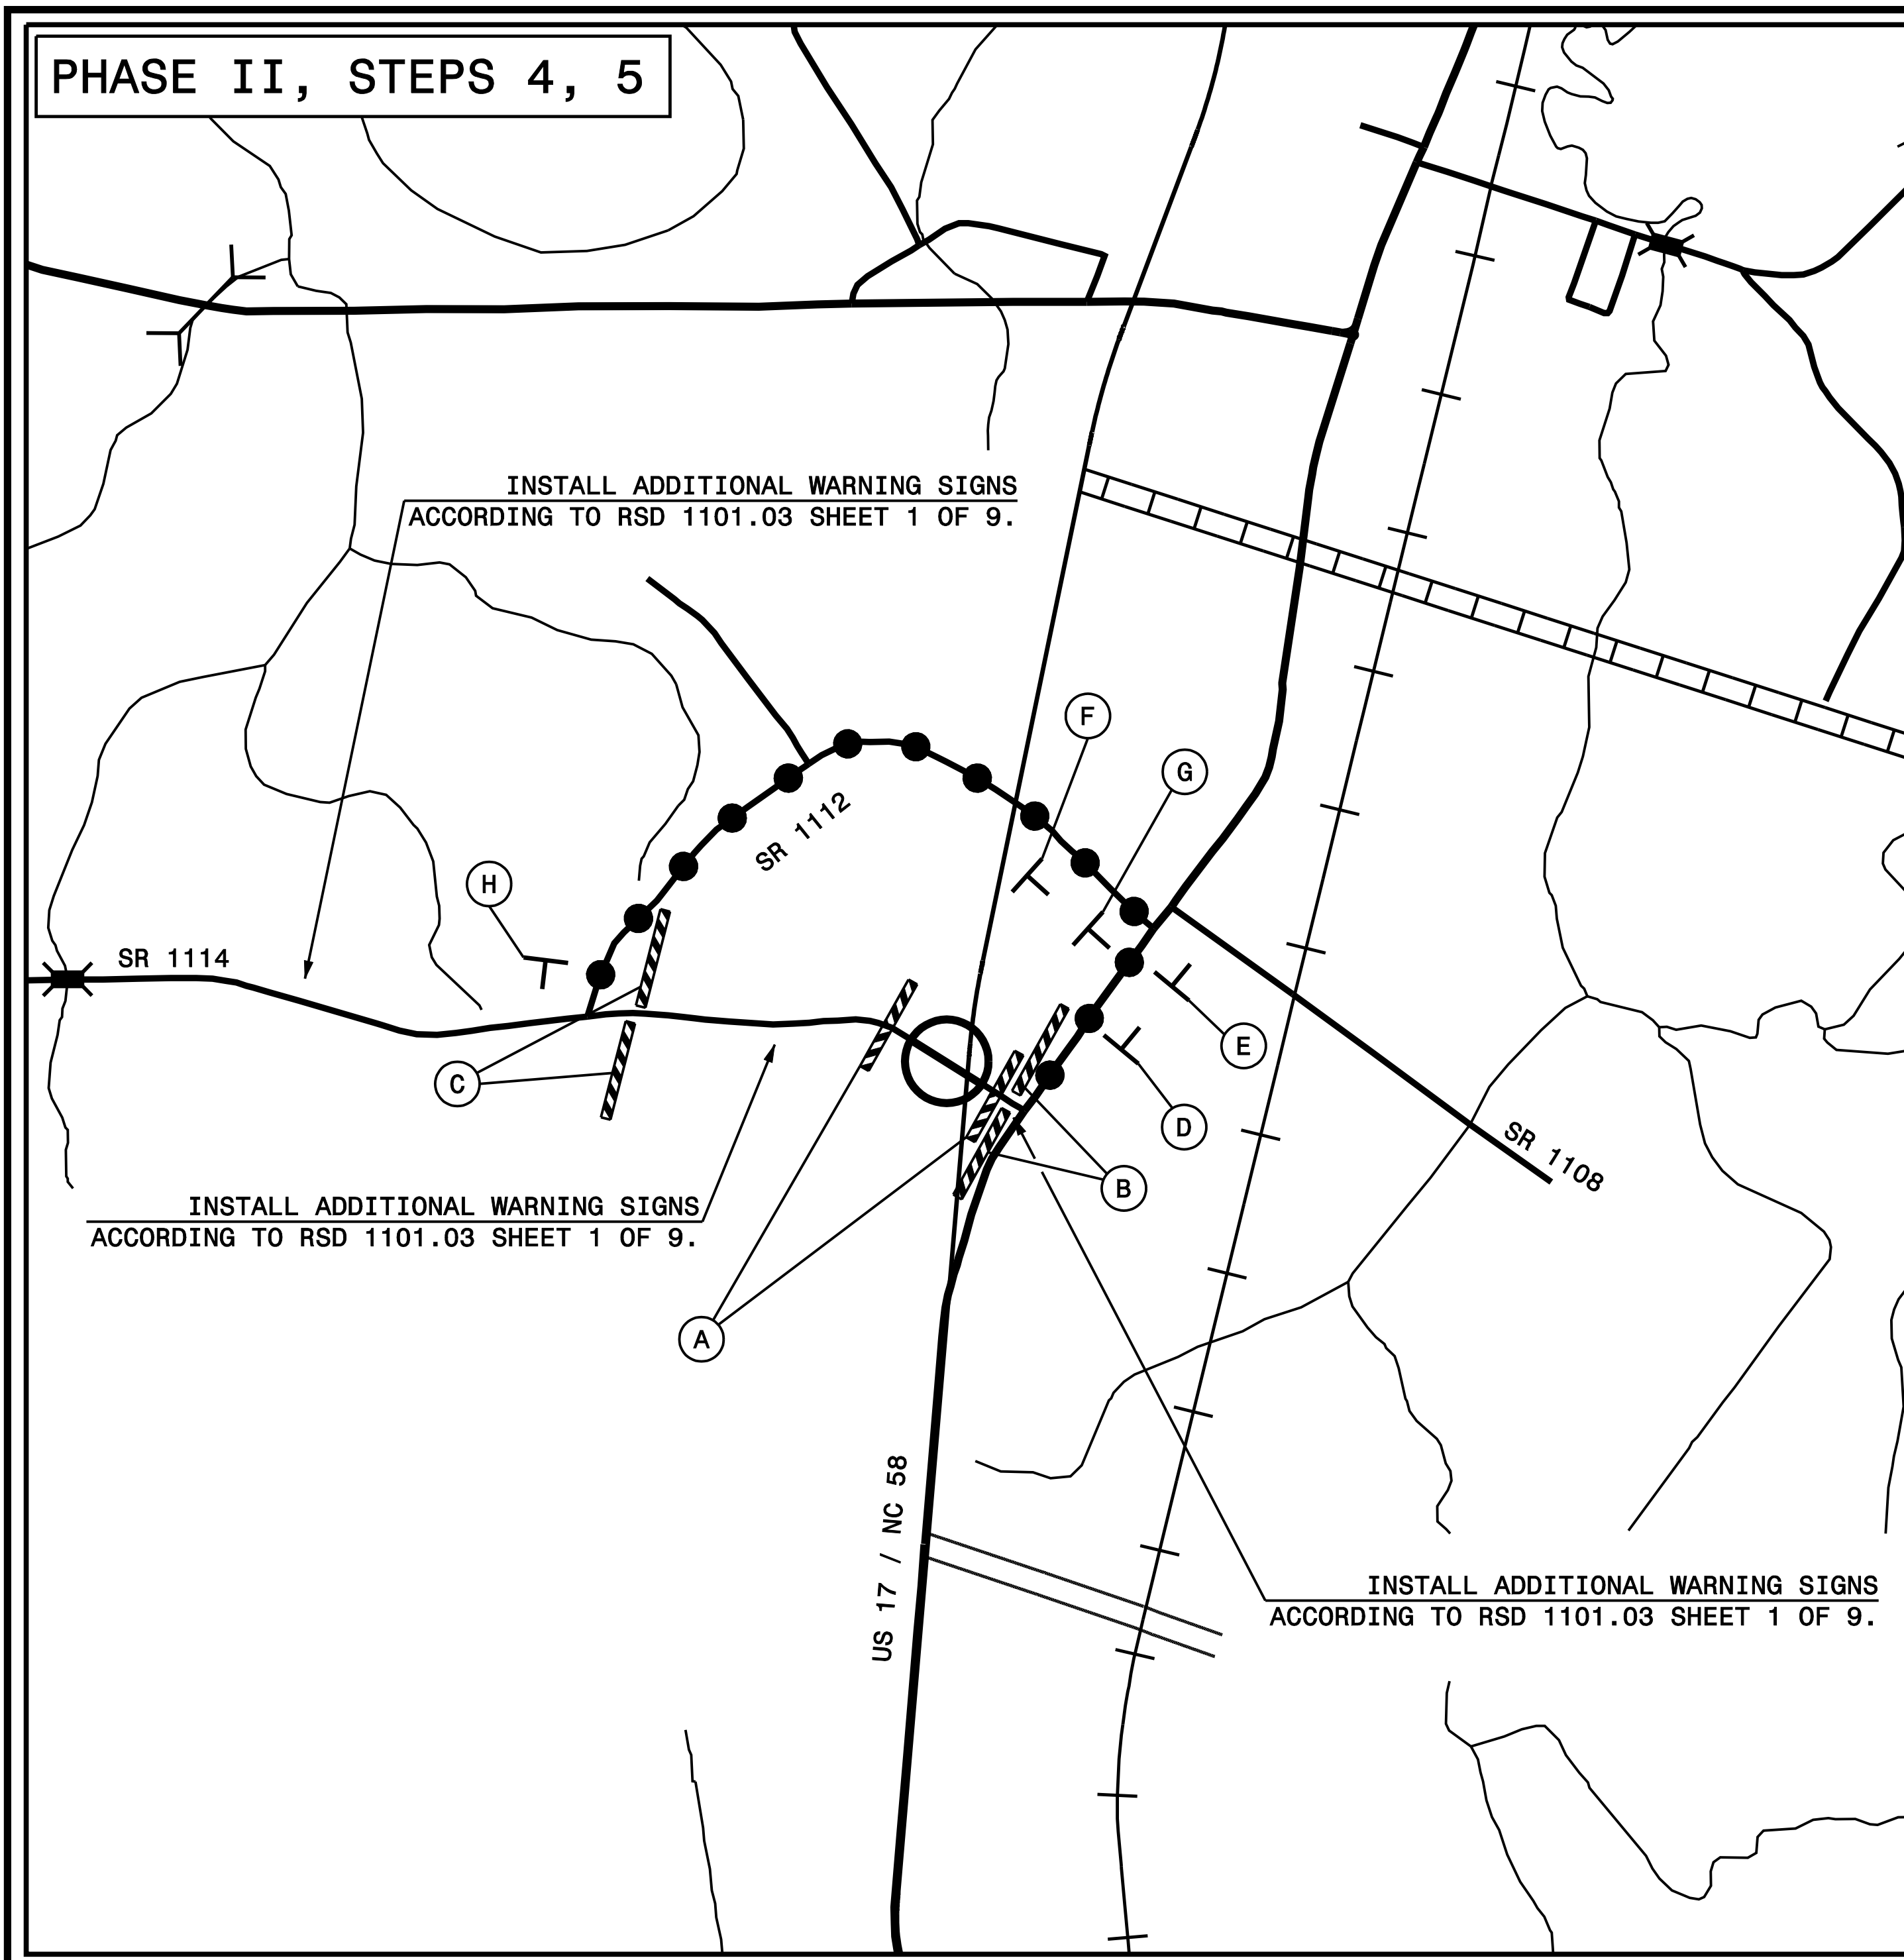

SIGN NUMBER: name BACKG COLOR: Fluorescent Orange DESIGN BY: none CHECKED BY: DATE: 4/15/2015
 TYPE: STATIONARY COPY COLOR: Black PROJECT ID: R-2514B/C DIV: 2/3


QUANTITY: SEE PLANS

SYMBOL	X	Y	WID	HT

SIGN WIDTH: 4'-0"
 HEIGHT: 2'-0"
 TOTAL AREA: 8.0 Sq.Ft.

BORDER TYPE: FLUSH
 RECESS: 0.38"
 WIDTH: 0.63"
 RADII: 1.5"

NO. Z BARS: MAT'L: 0.080" (2.0 mm) ALUMINUM
 LENGTH:

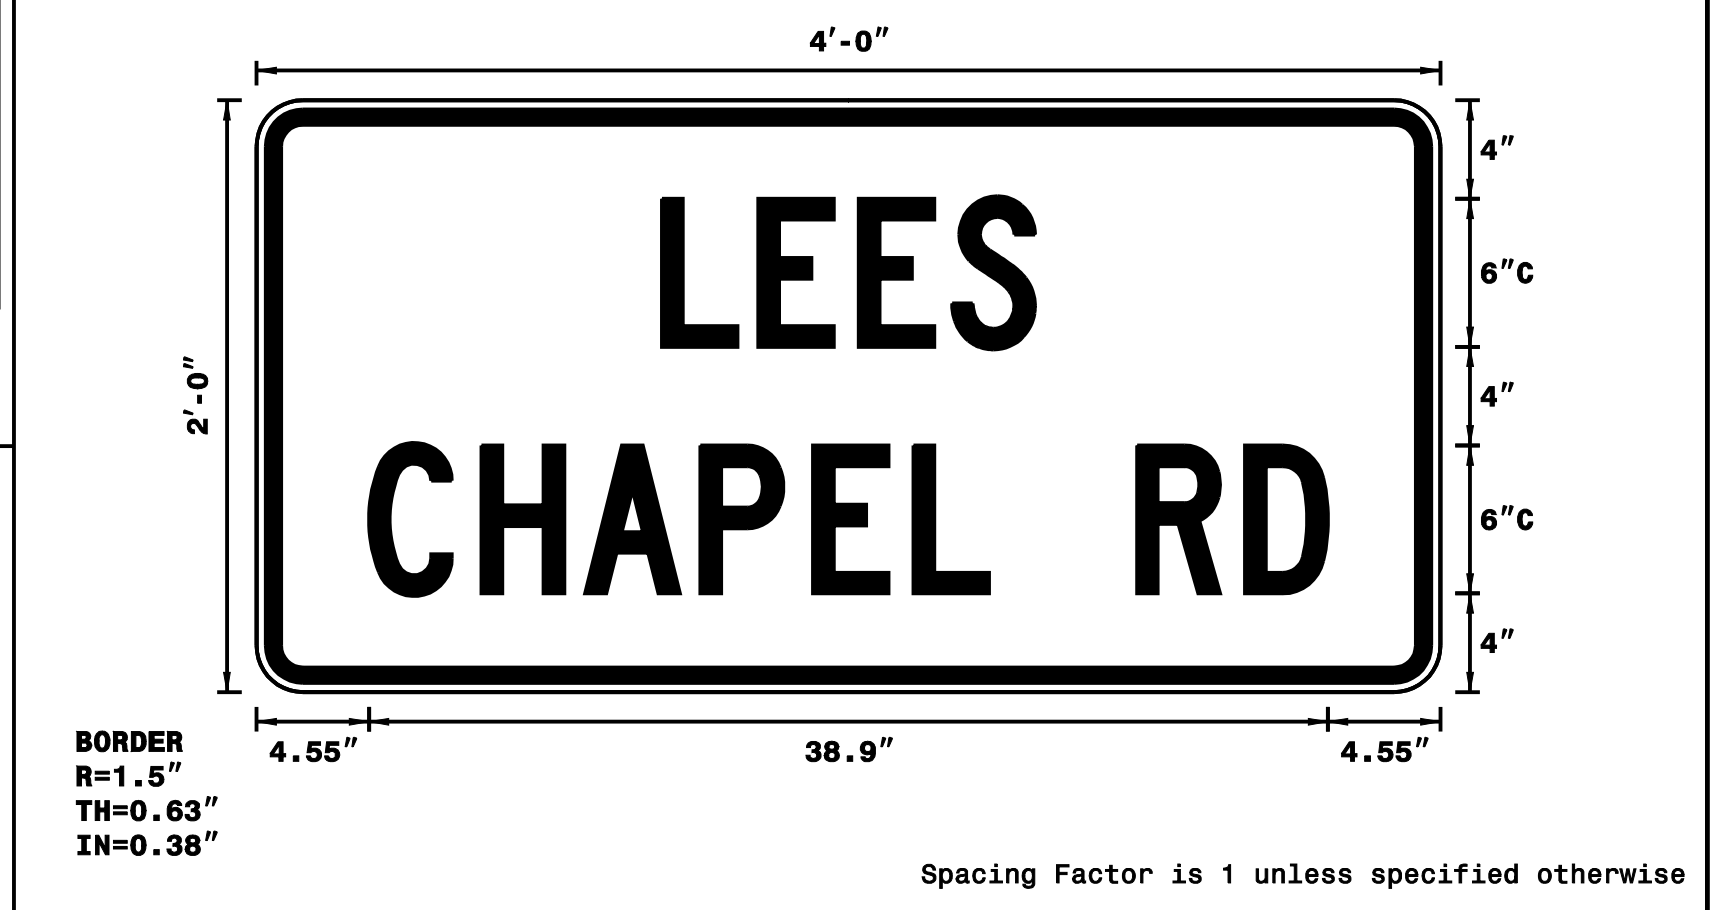

- USE NOTES: 1,2
- Legend and border shall be direct applied black non-reflective sheeting.
 - Background shall be NC Grade B fluorescent orange retroreflective sheeting.

LETTER POSITIONS









Letter spacings are to start of next letter

Letter	Spacing	Series/Size	Text Length
L	3.9	C 2000	15.1
E	4.1	C 2000	38.9
E	3.8		
S	3.4		
R	4.4		
D	3.4		

FILENAME: detour sign designs NORTH CAROLINA D.O.T. SIGN DETAIL

INSTALL ADDITIONAL WARNING SIGNS ACCORDING TO RSD 1101.03 SHEET 1 OF 9.

INSTALL ADDITIONAL WARNING SIGNS ACCORDING TO RSD 1101.03 SHEET 1 OF 9.

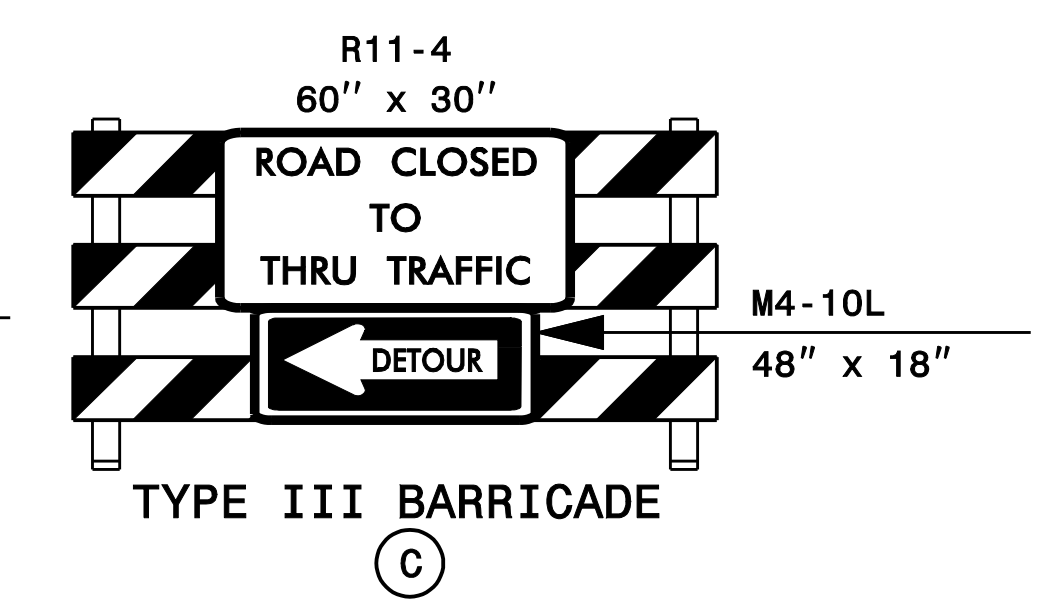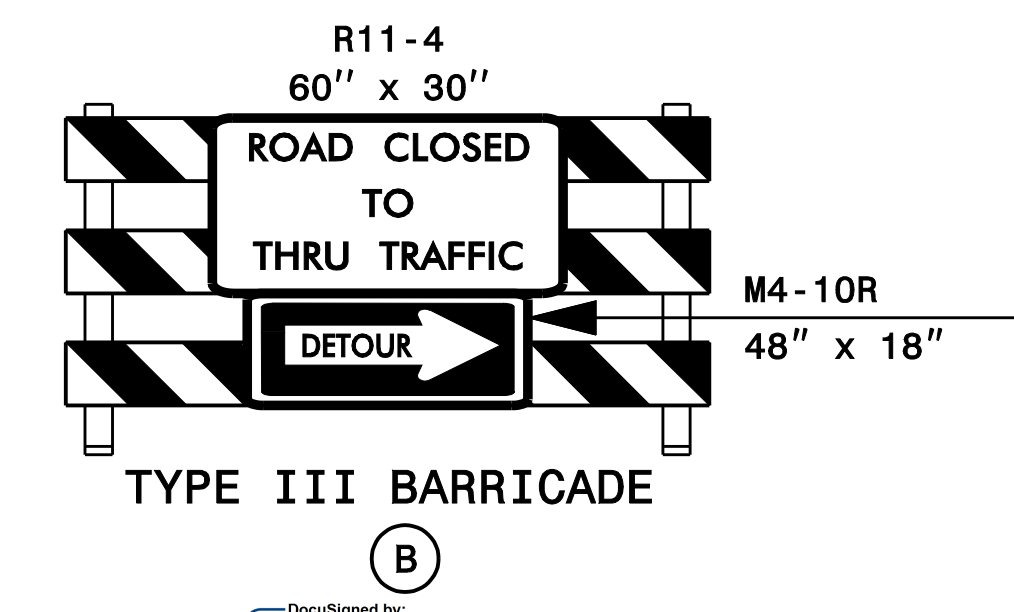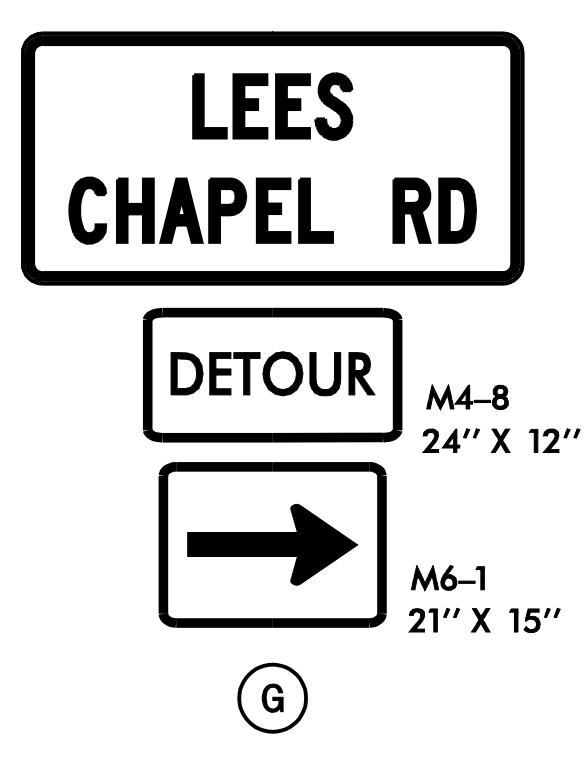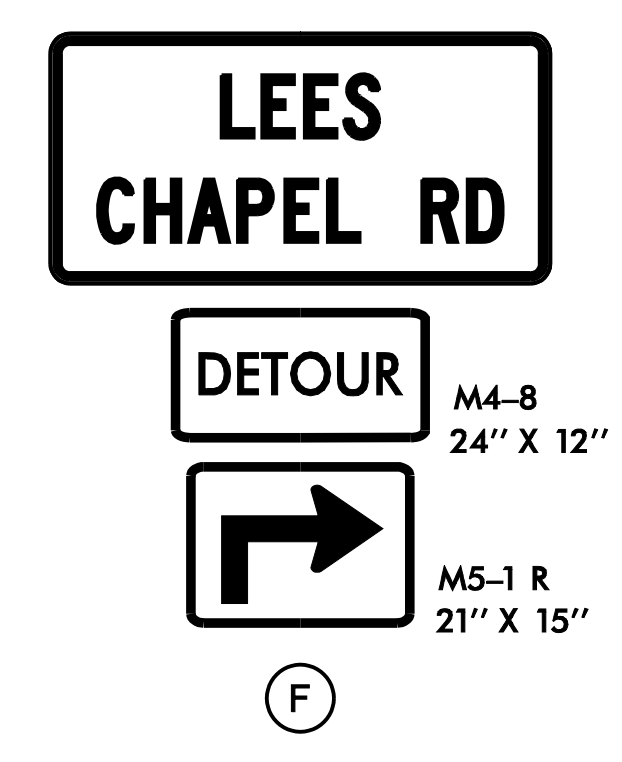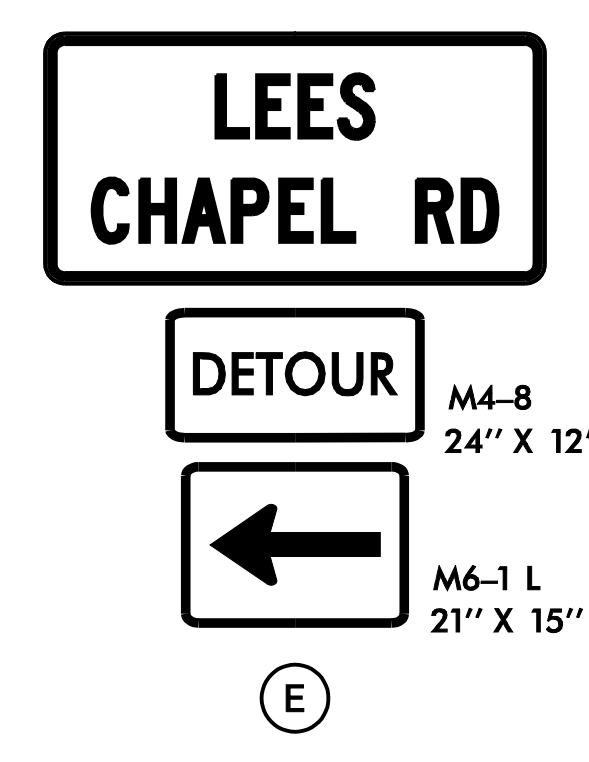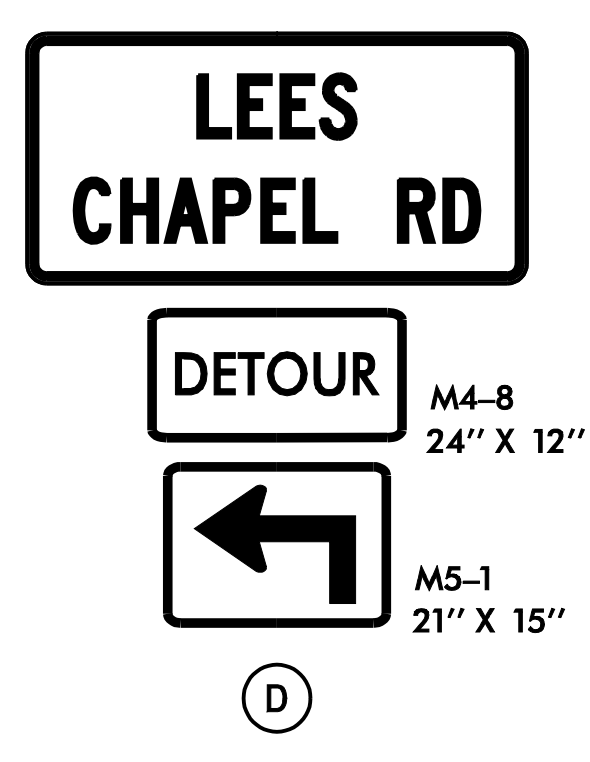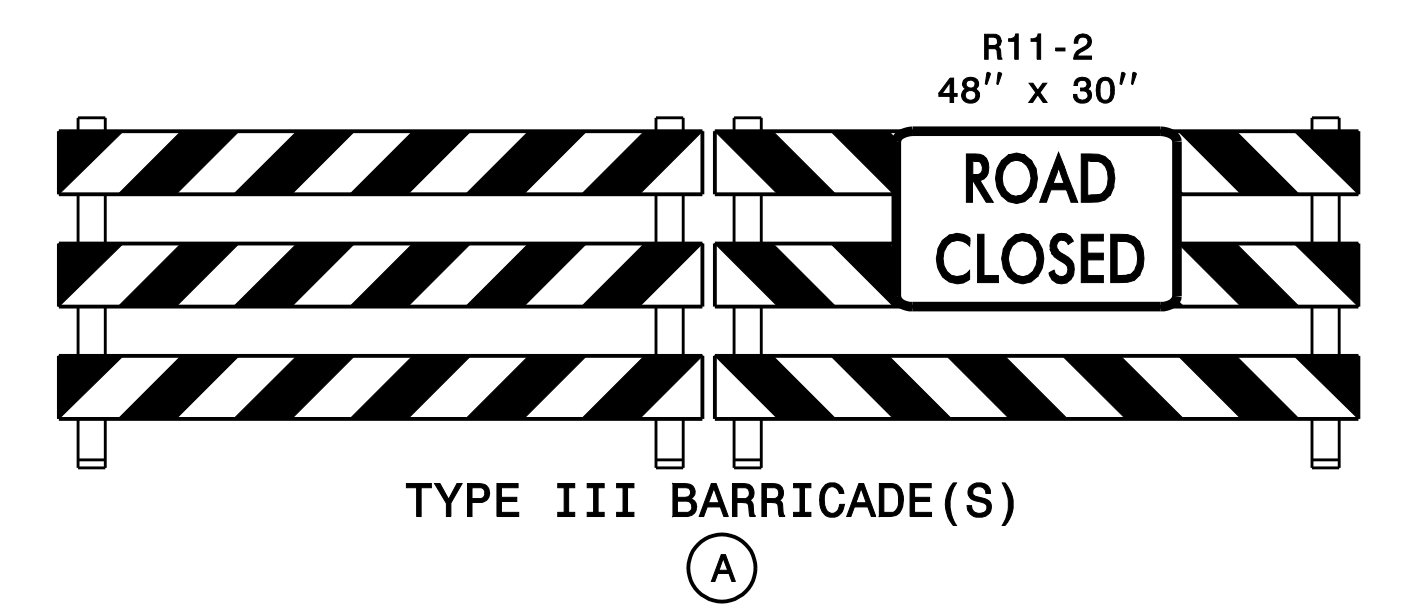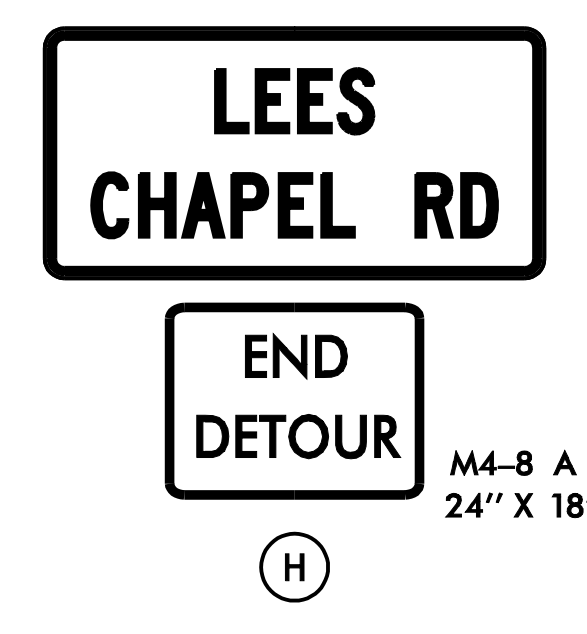

PLAN PREPARED IN THE OFFICE OF: PROGRESSIVE DESIGN GROUP, INC. ENGINEERS • CONSULTANTS	APPROVED: DATE: 4/15/2015 SEAL:		TRANSPORTATION MANAGEMENT PLAN OFF SITE DETOUR PLAN -Y1- (LEE'S CHAPEL RD)
---	-------------------------------------	--	--