




-L- STA. 94+50 +/-
PHASE 2 R-R

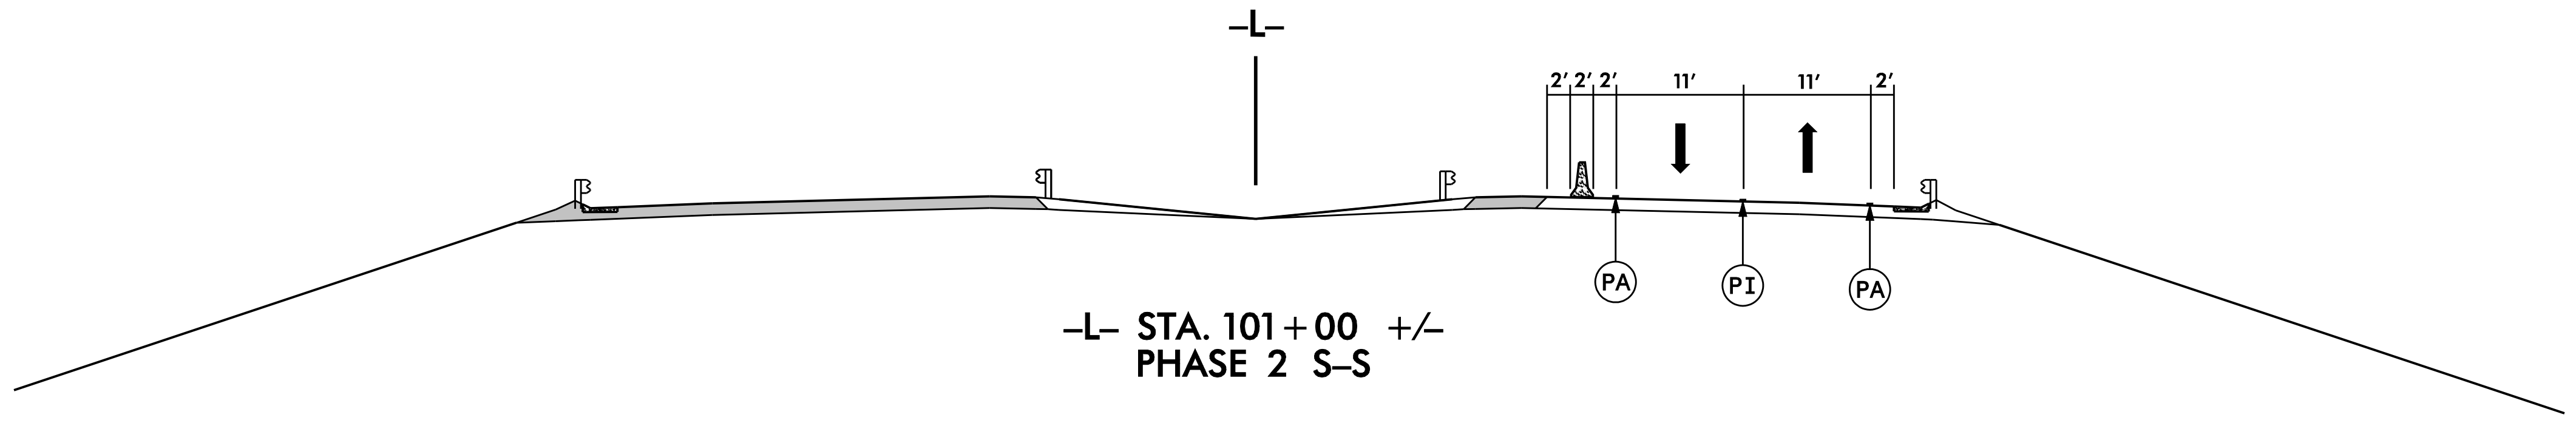




-L- STA. 101+00 +/-
PHASE 2 S-S

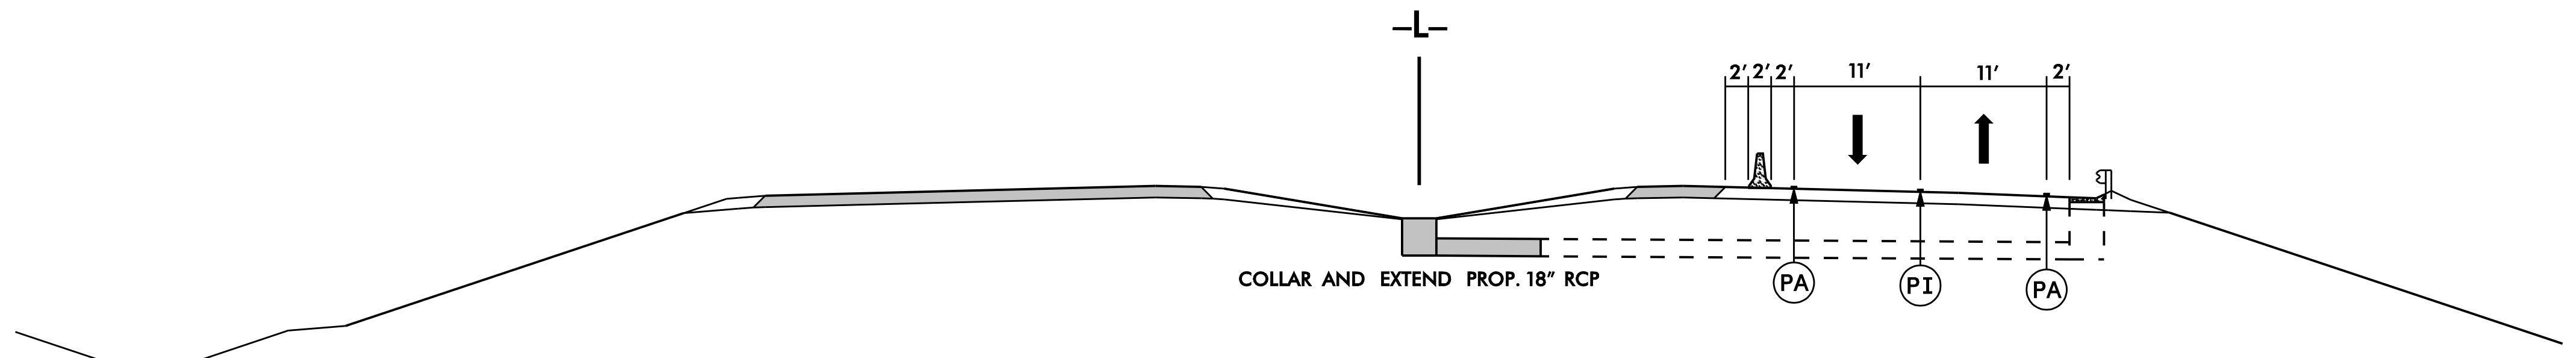

-L- STA. 117+00 +/-
PHASE 2 T-T

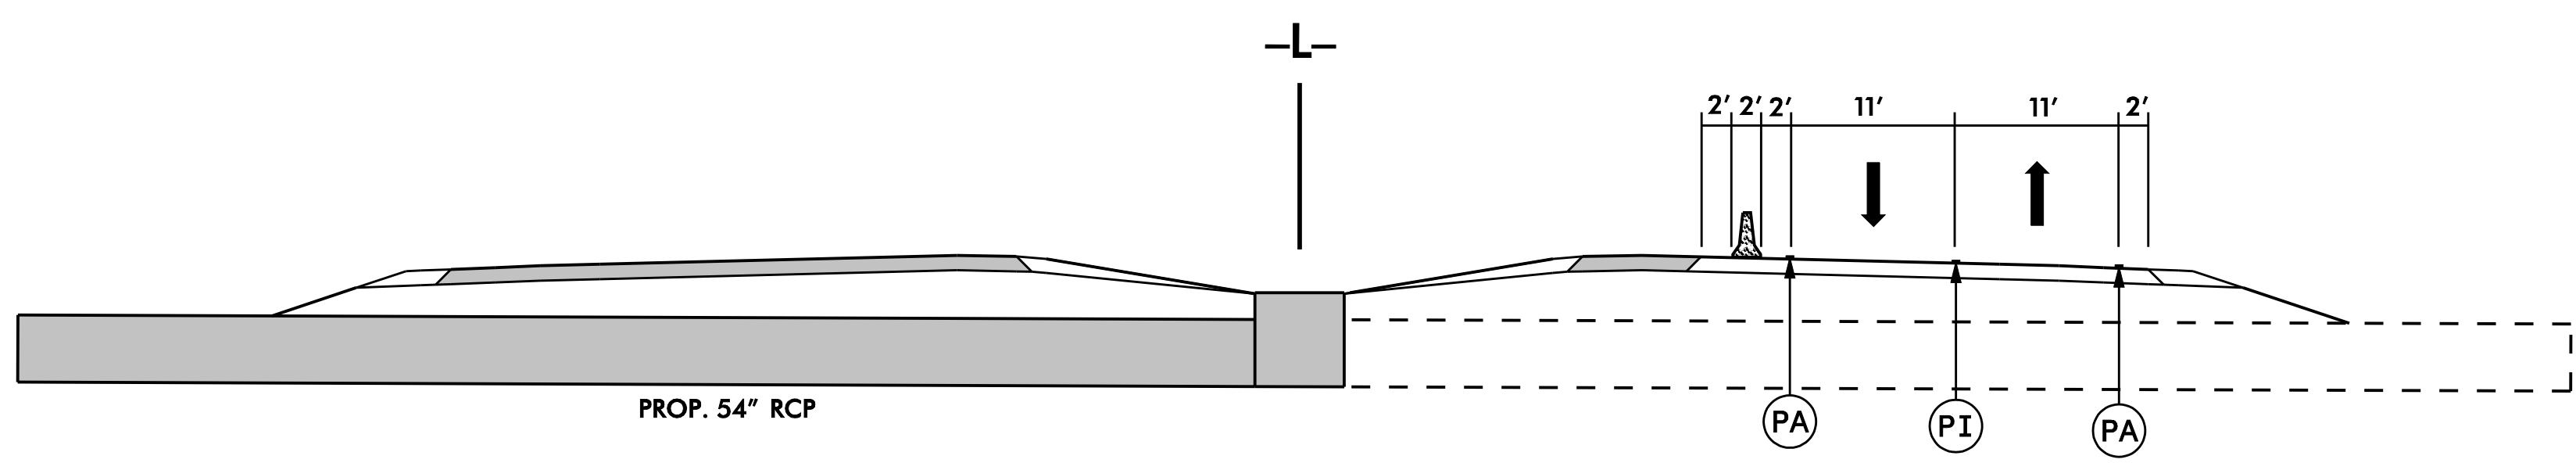

-L- STA. 173+00 +/-
PHASE 2 U-U
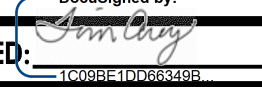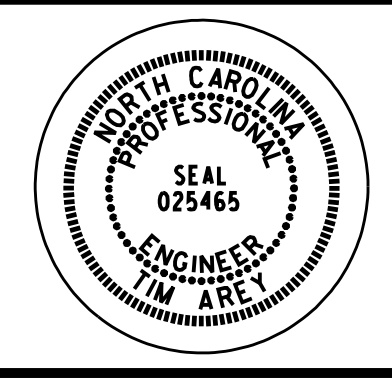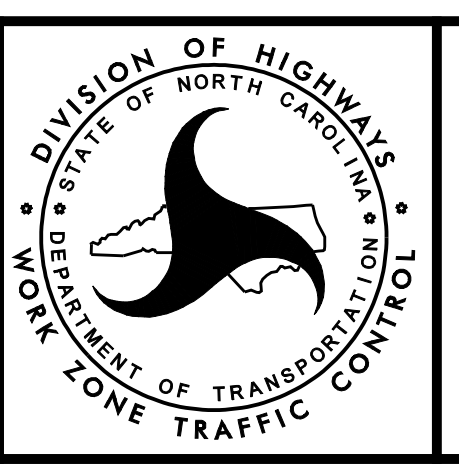
<p>PLAN PREPARED IN THE OFFICE OF:</p> <p>PROGRESSIVE DESIGN GROUP, INC.</p> <p>ENGINEERS • CONSULTANTS</p>	<p>APPROVED:  DATE: 4/15/2015</p> <p>SEAL</p> 		<p>TRANSPORTATION MANAGEMENT PLAN CROSS SECTIONS</p>
--	--	---	--