
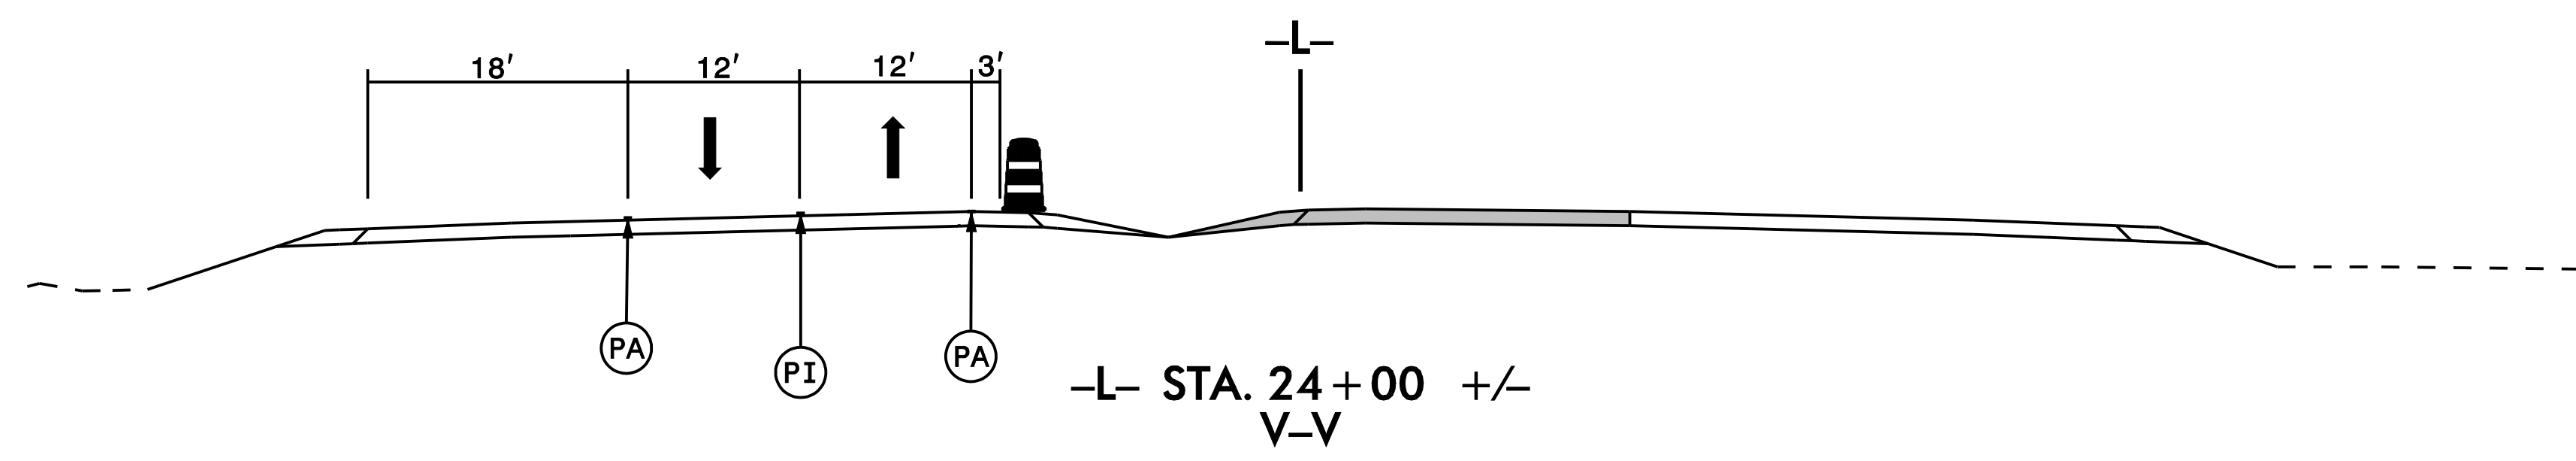
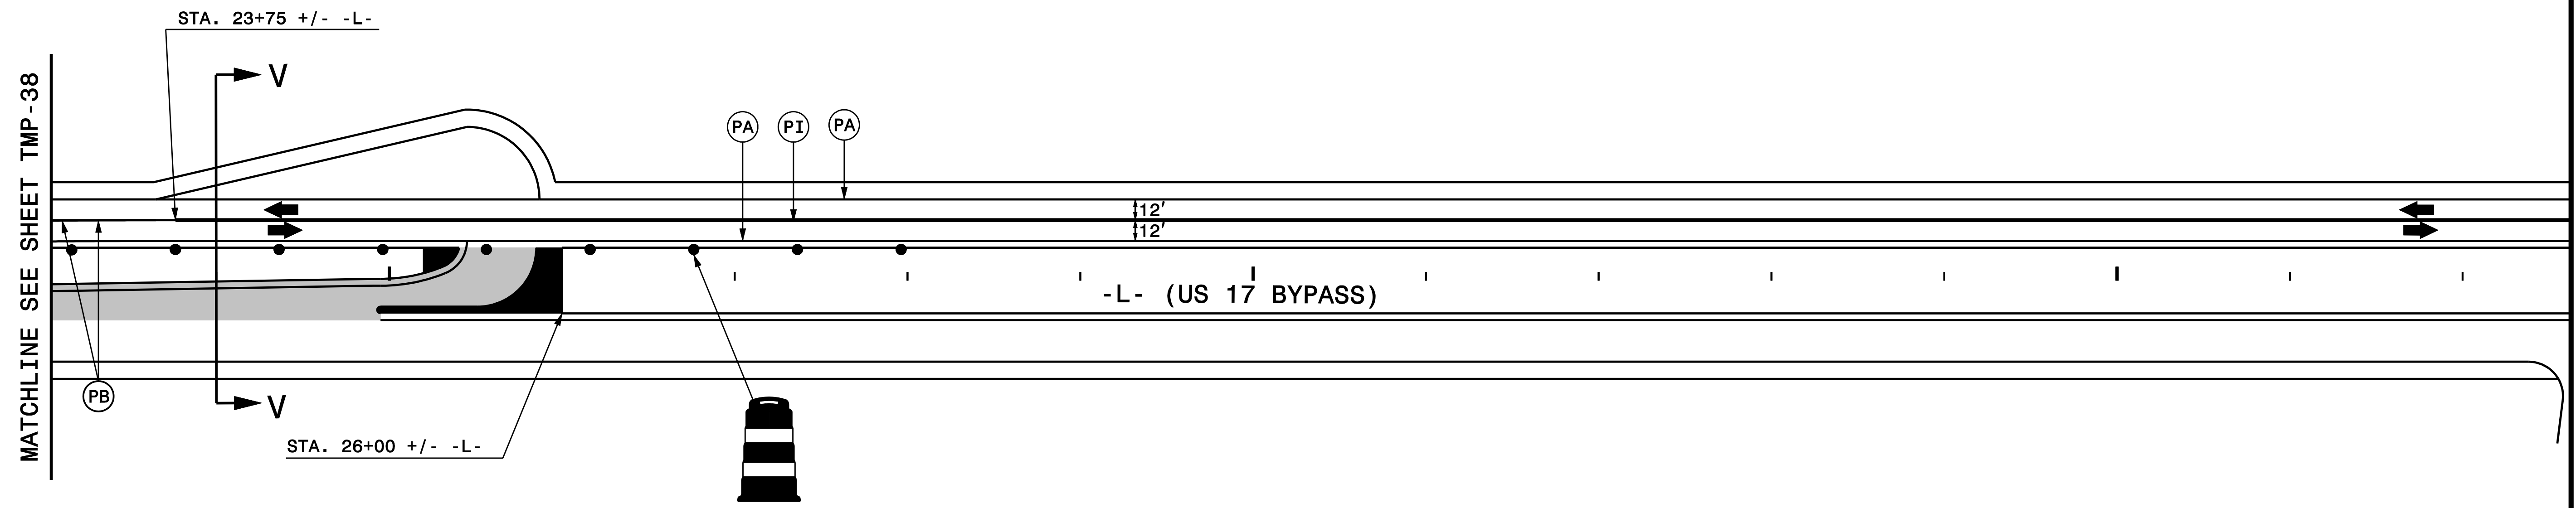


25

30

35

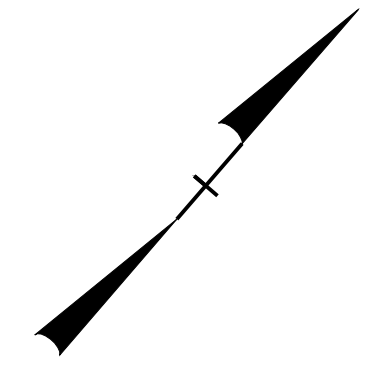

<p>PLAN PREPARED IN THE OFFICE OF:</p> <p>PROGRESSIVE DESIGN GROUP, INC.</p> <p>ENGINEERS • CONSULTANTS</p>	<p>APPROVED: <i>[Signature]</i> DATE: 4/15/2015</p> <p>SEAL</p>		<p>TRANSPORTATION MANAGEMENT PLAN PHASE III DETAILS</p>
--	---	--	---